


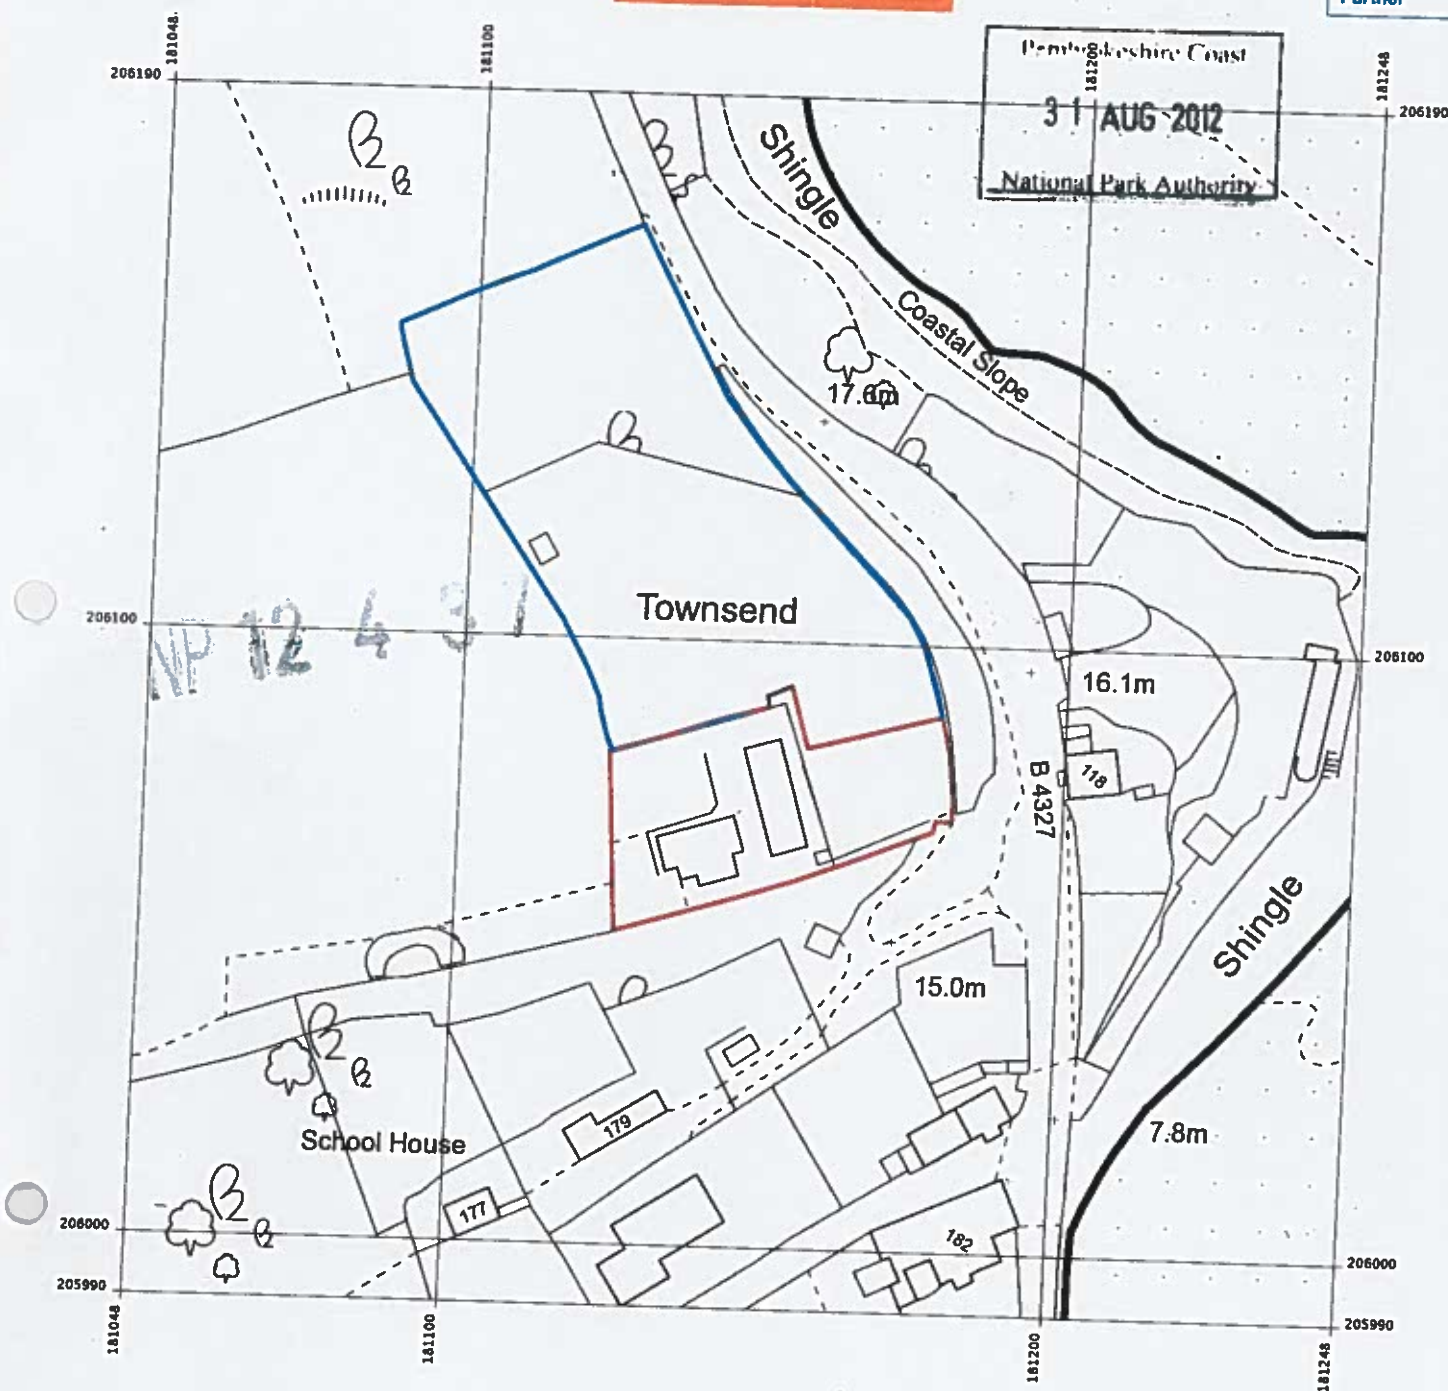

Produced 05 Mar 2012 from the Ordnance Survey National Geographic Database and incorporating surveyed revision available at this date. Reproduction in whole or part is prohibited without the prior permission of Ordnance Survey. © Crown Copyright 2012.

Ordnance Survey and the OS Symbol are registered trademarks of Ordnance Survey, the national mapping agency of Great Britain.

The representation of a road, track or path is no evidence of a right of way. The representation of features as lines is no evidence of a property boundary.



Supplied by: Stanfords
Reference: OI388289
Centre coordinates: 181148 206090



Former Dale School
revised site plan 24.08.12

HAVERFORDWEST,
SA62 3QZ

NP/12/0437