


NP/12/0483

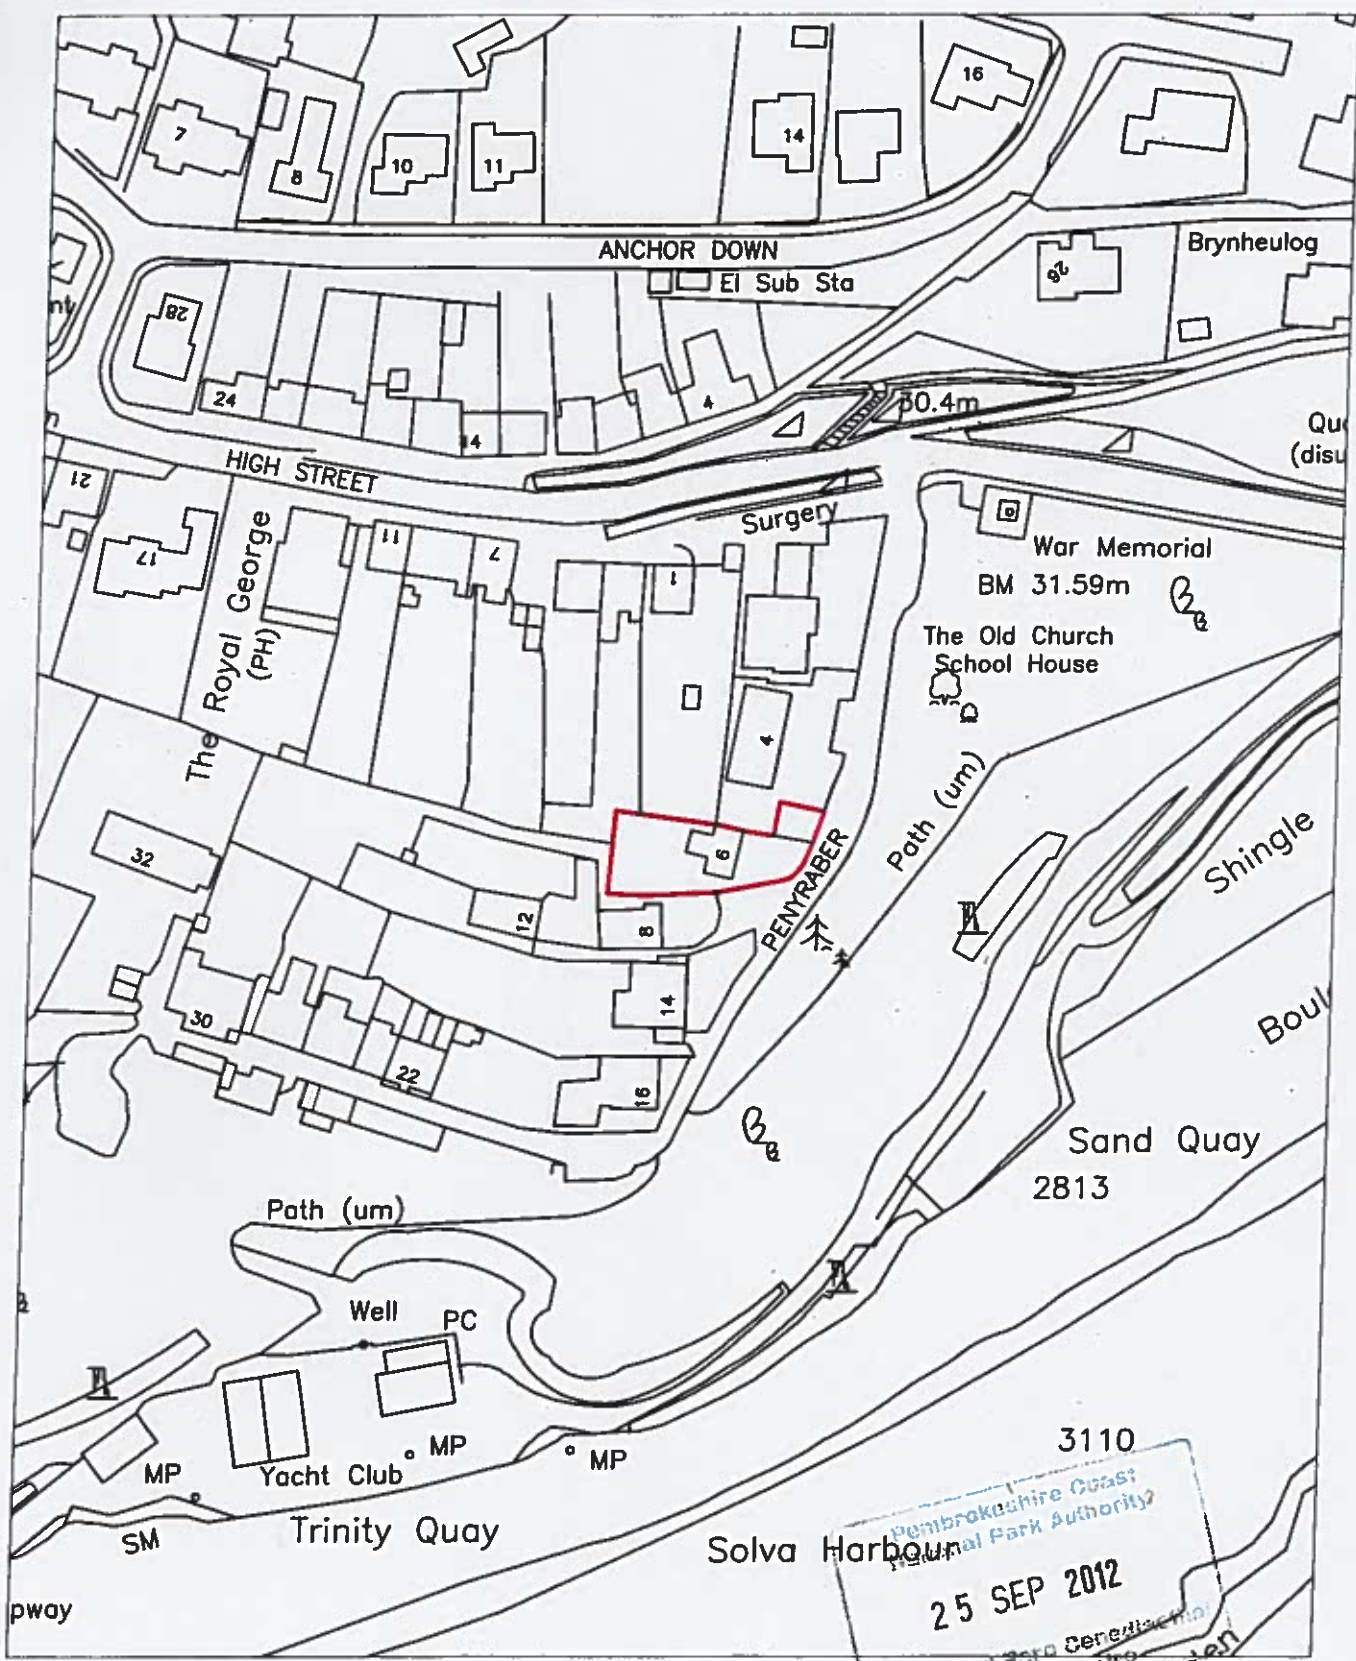

SITE LOCATION PLAN  
GLANYMOR  
6 PEN YR ABER  
SOLVA  
HAVERFORDWEST

scale 1:1250  
AUG 2012



NP 12 4 83