


NP/12/0525



ARGENT ARCHITECTS


A3526 50 2013-06-27 Listed Barn Photographic Record

Figs to be read in conjunction with BARN 01 and BARN 02 existing plans below:

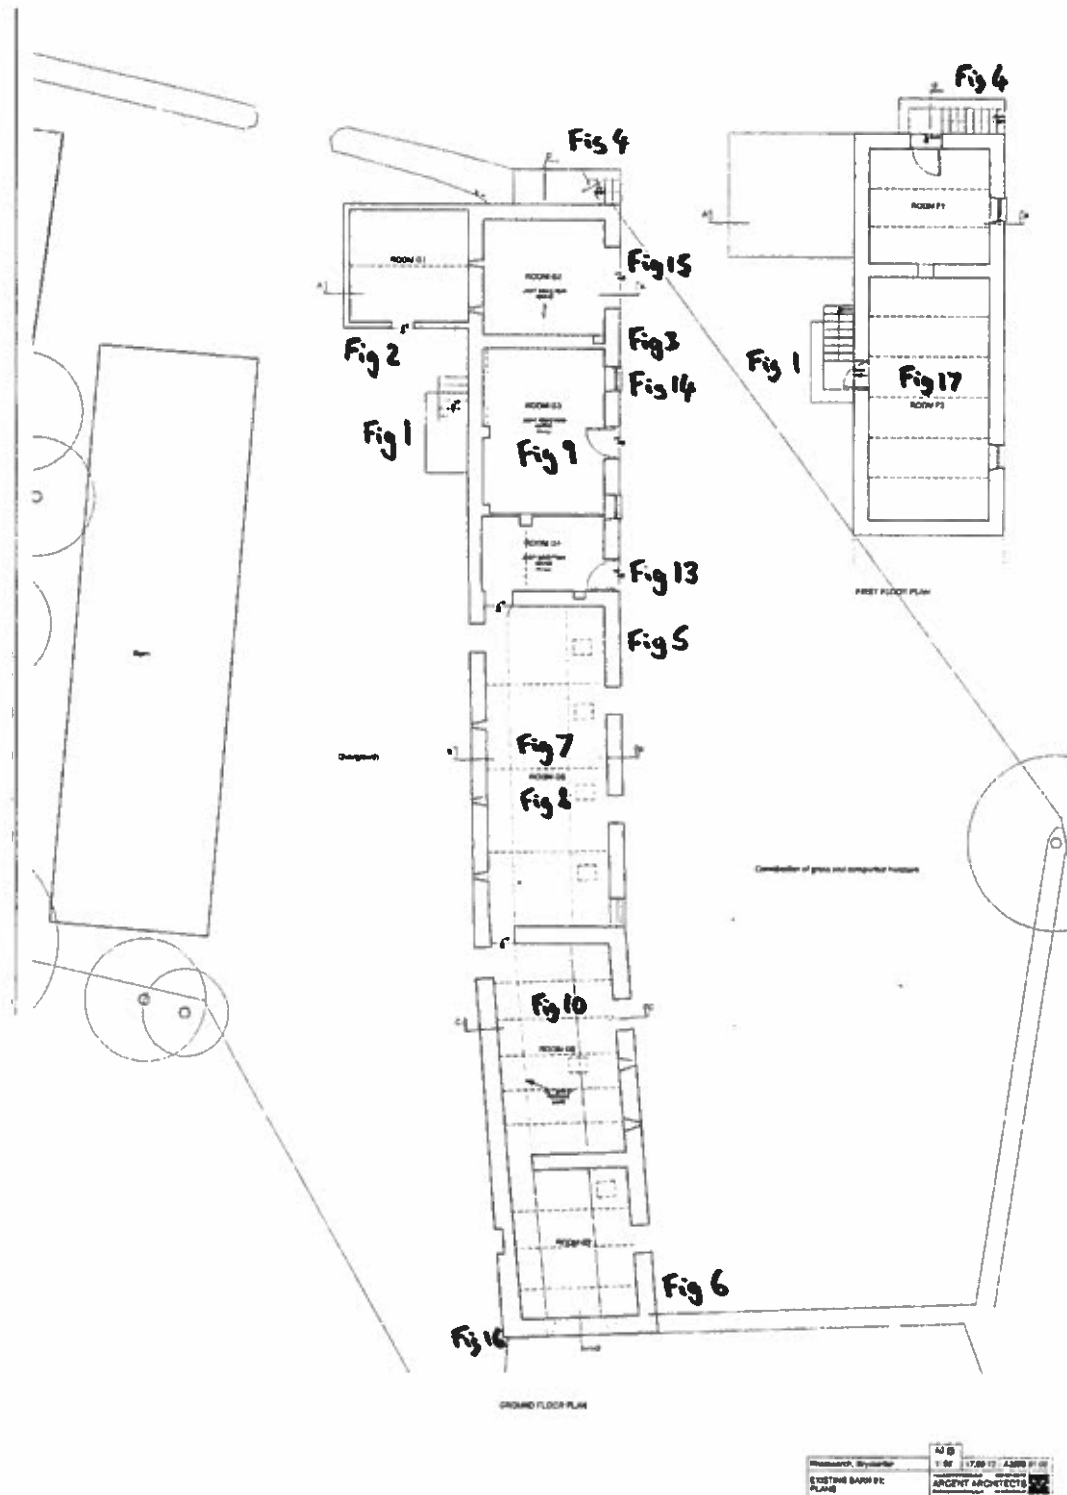


BARN 01


1 BARN 02

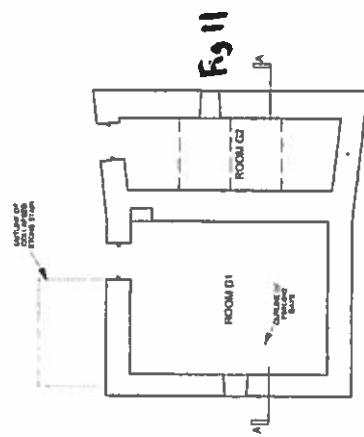


GROUND FLOOR PLAN

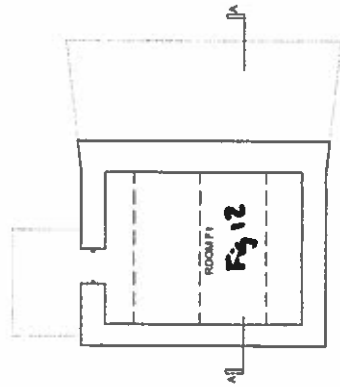


FIRST FLOOR PLAN

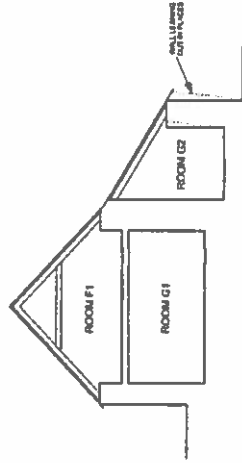


SECTION A - A

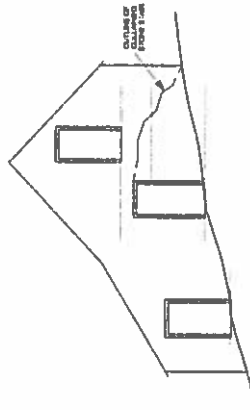


NORTH ELEVATION

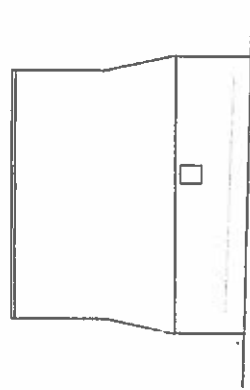

EAST ELEVATION

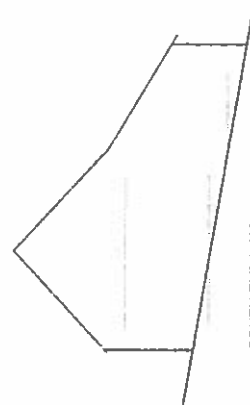

SOUTH ELEVATION

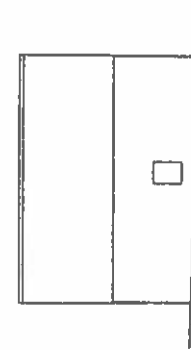

WEST ELEVATION

MATERIAL & FINISHES

Roof:	Natural Slate & Asbestos
Re goods:	Nil
Walls:	Random Stone
Win & Dst:	Timber
Floors:	Stone & Timber

Rhoswarch, Brynberian
EXISTING BARN 02:
PLANS SECTS & ELEVATIONS
1:100 17.08.12 A3526 51 05
ARGENT ARCHITECTS
www.argent-architects.co.uk
01497 844444
01497 844444

*PAPER SIZE A3

Fig. 1 BARN 01: Exterior View (2 storey) - west external staircase



Fig. 2 BARN 01: Exterior View (single storey lean-to later addition) - south west



Fig.3 BARN 01: Exterior View (2 storey) - east view



Fig. 4 BARN 01: Exterior View (2 storey) - north east external staircase



Fig. 5 BARN 01: Exterior View (upper section) – single storey



Fig. 6 BARN 01: Exterior View – south east



Fig. 7 BARN 01: Interior View, single storey (lower section) – close up of truss



Fig. 8 BARN 01: Interior View, single storey (lower section) – truss and purlins

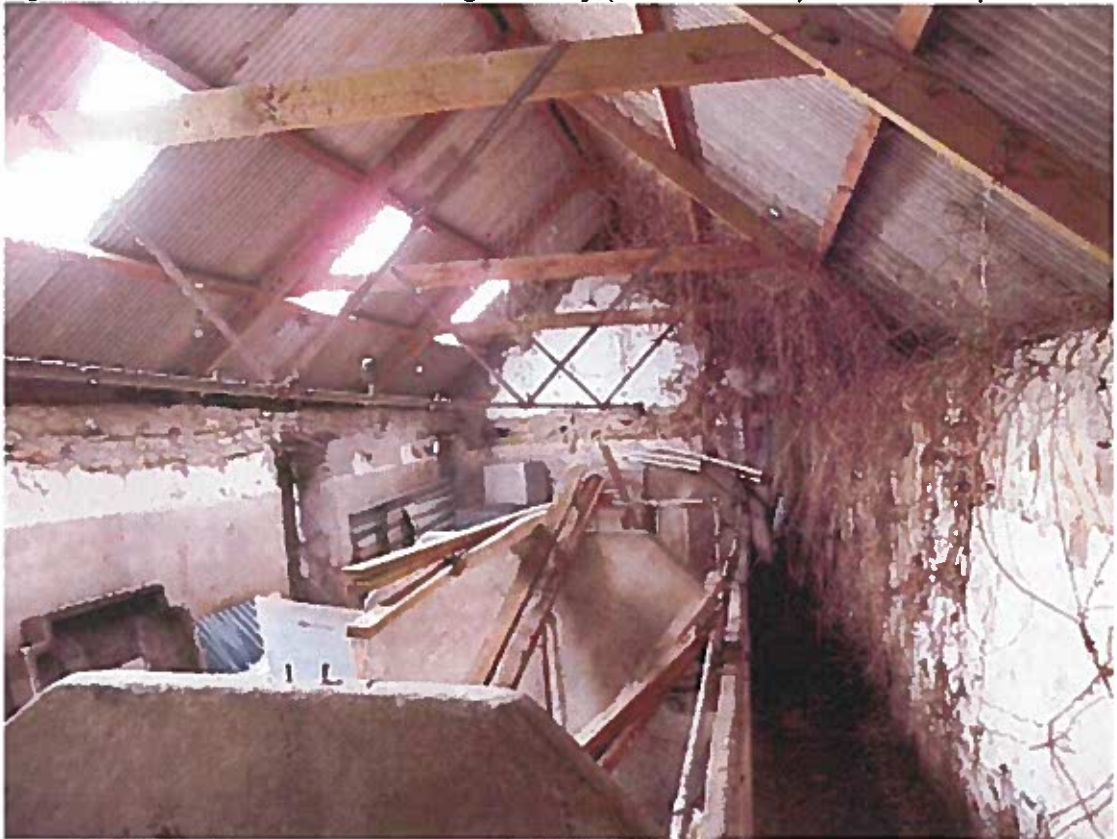


Fig. 9 BARN 01: Interior View, two storey – underside of joists



Fig. 10 BARN 01: Interior View, single storey (upper section) – roof structure & stone walls

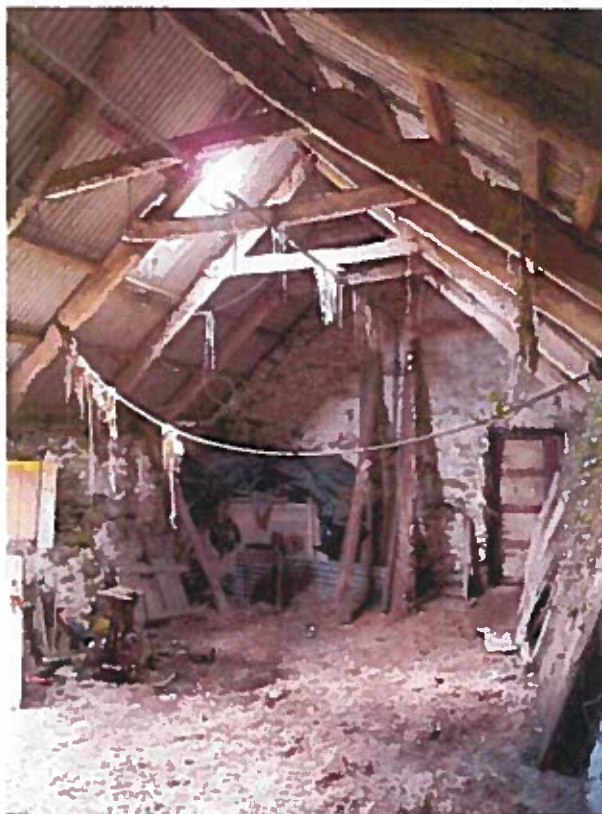


Fig. 11 BARN 02: Exterior View, two storey – walls



Fig. 12 BARN 02: Interior View, two storey – Truss

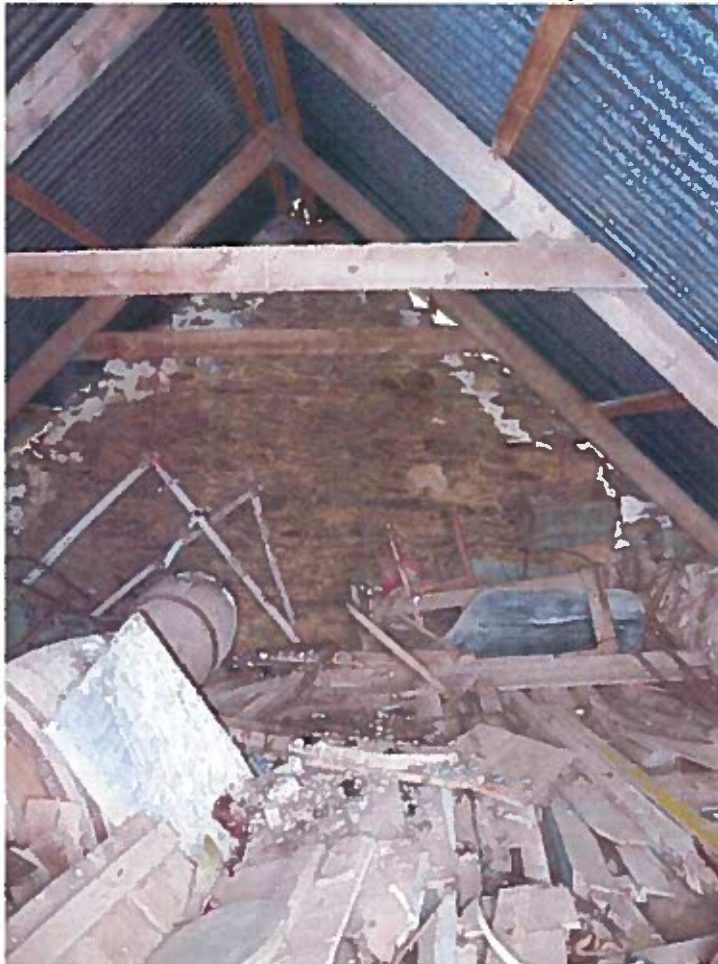


Fig. 13 BARN 01: Exterior View, two storey – door, stone arch & quoins



Fig. 14 BARN 01: Exterior View, two storey – window & slate cill



Fig. 15 BARN 01: Exterior View, two storey – Large stone arch opening



Fig. 16 BARN 01: Exterior View, single storey – typical quoin



Fig. 17 BARN 01: Interior View, two storey – roof structure

