


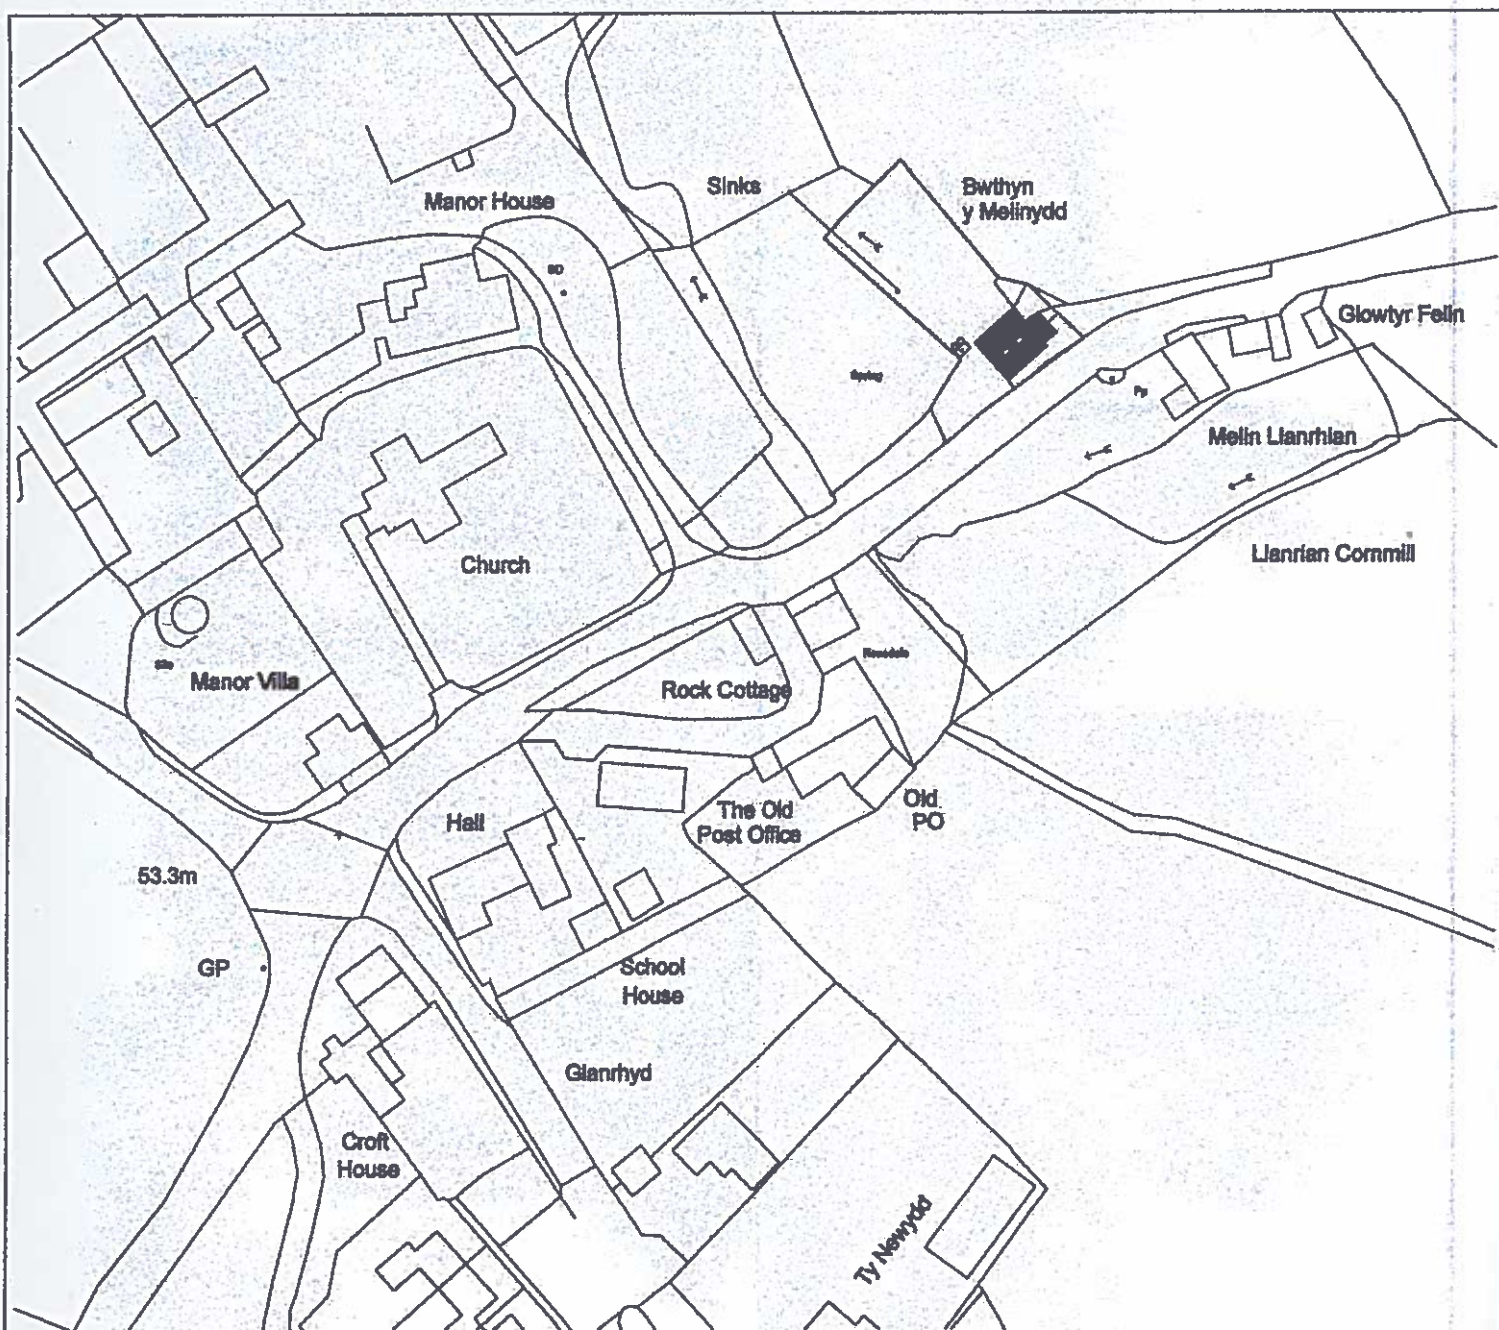

Ordnance Survey © Crown Copyright 2016. All rights reserved. Licence number 100022432

Location Plan (1:1250) NP/16/OS67/FUL