


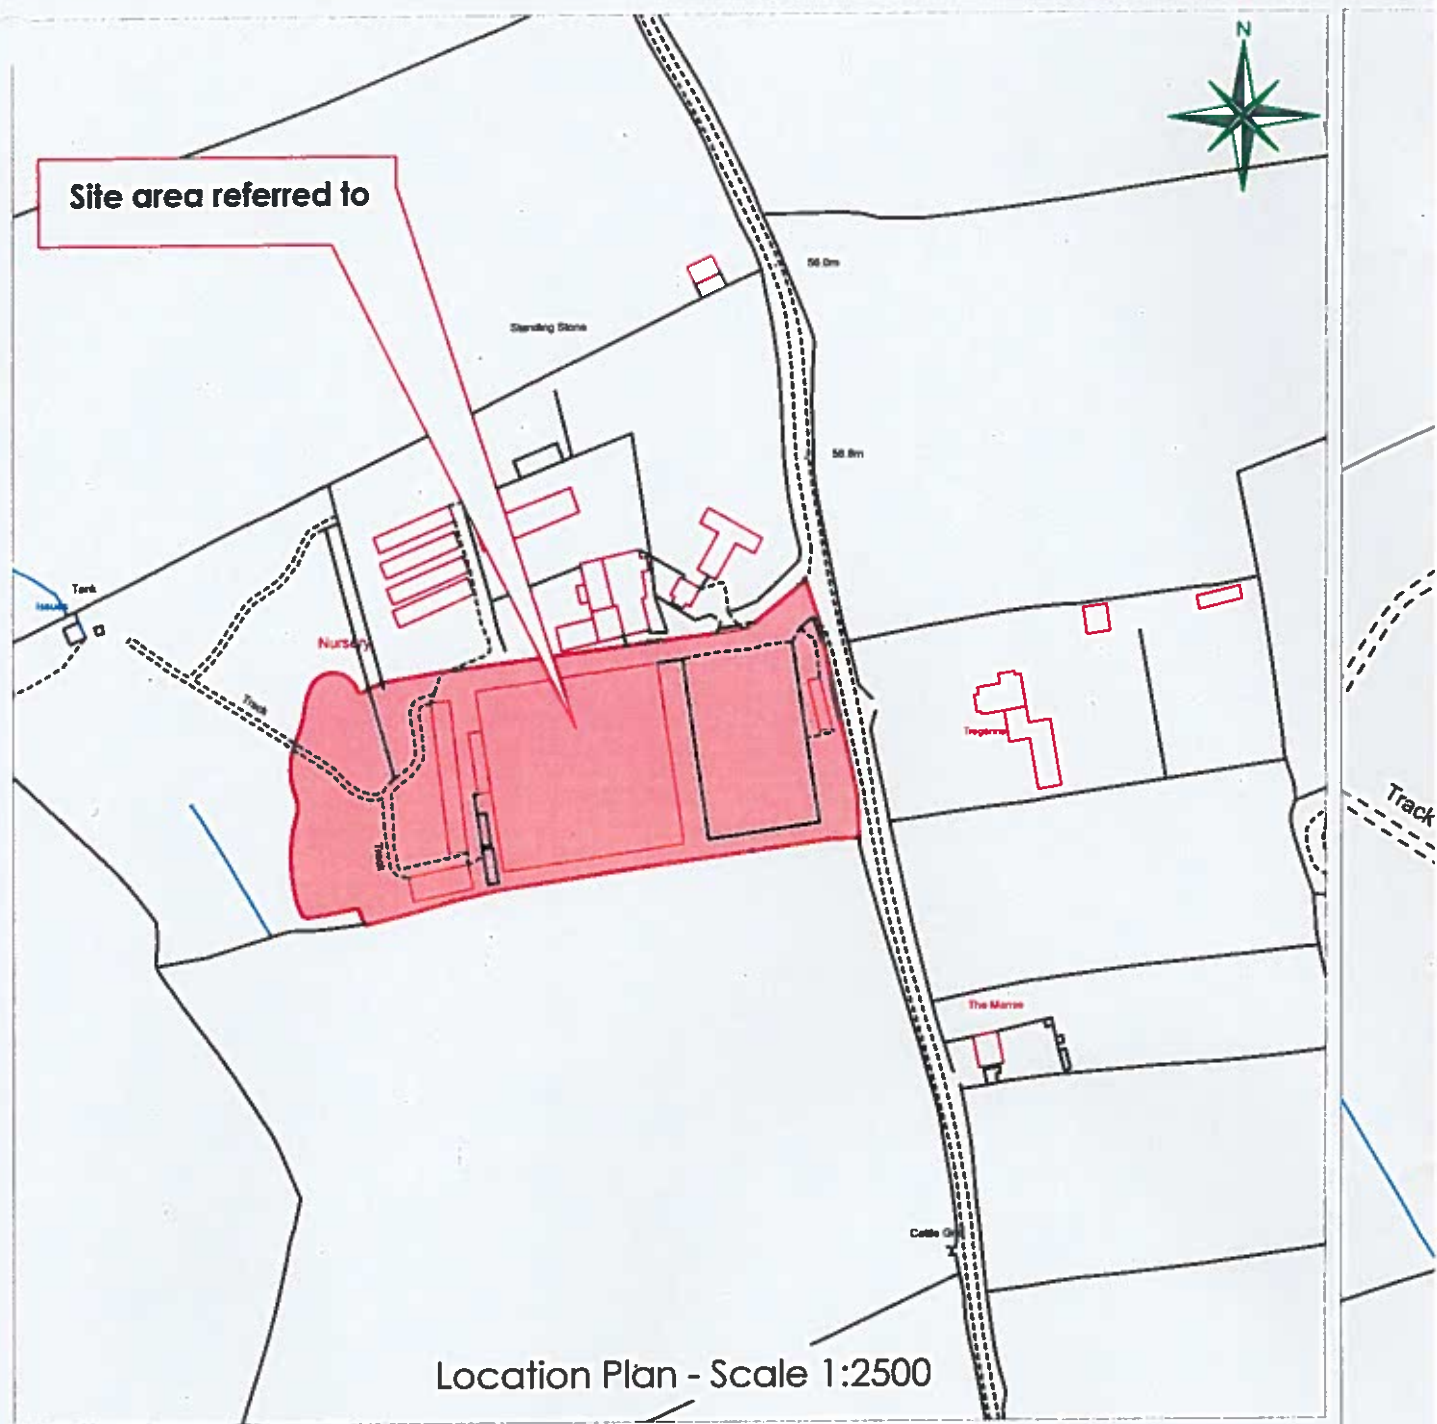

Location Plan - Scale 1:2500



The Planning Studio, Hayston Bridge
Johnston, Haverfordwest
Pembrokeshire SA62 3HJ
01437 891 817
07515 851 704
andrew@haystonplanning.co.uk
www.planningpembrokeshire.co.uk



Land in client ownership highlighted thus

NP 17/0136/FUL



POLAR
LODGES

Site area referred to
(Planning Unit)

Modification to Approval NP/13/0434 with Revised Layout &
Design of 18No. Timber Holiday Lodges and Demolition of
Blockwork Shed with New Meet & Greet Building / Office Facility
St Ishmael Polar Lodge Resort - Adjacent St Ismaels Garden Centre,
St Ismaels, Haverfordwest, Pems , SA62 3SX

Designed

Drawing 1