
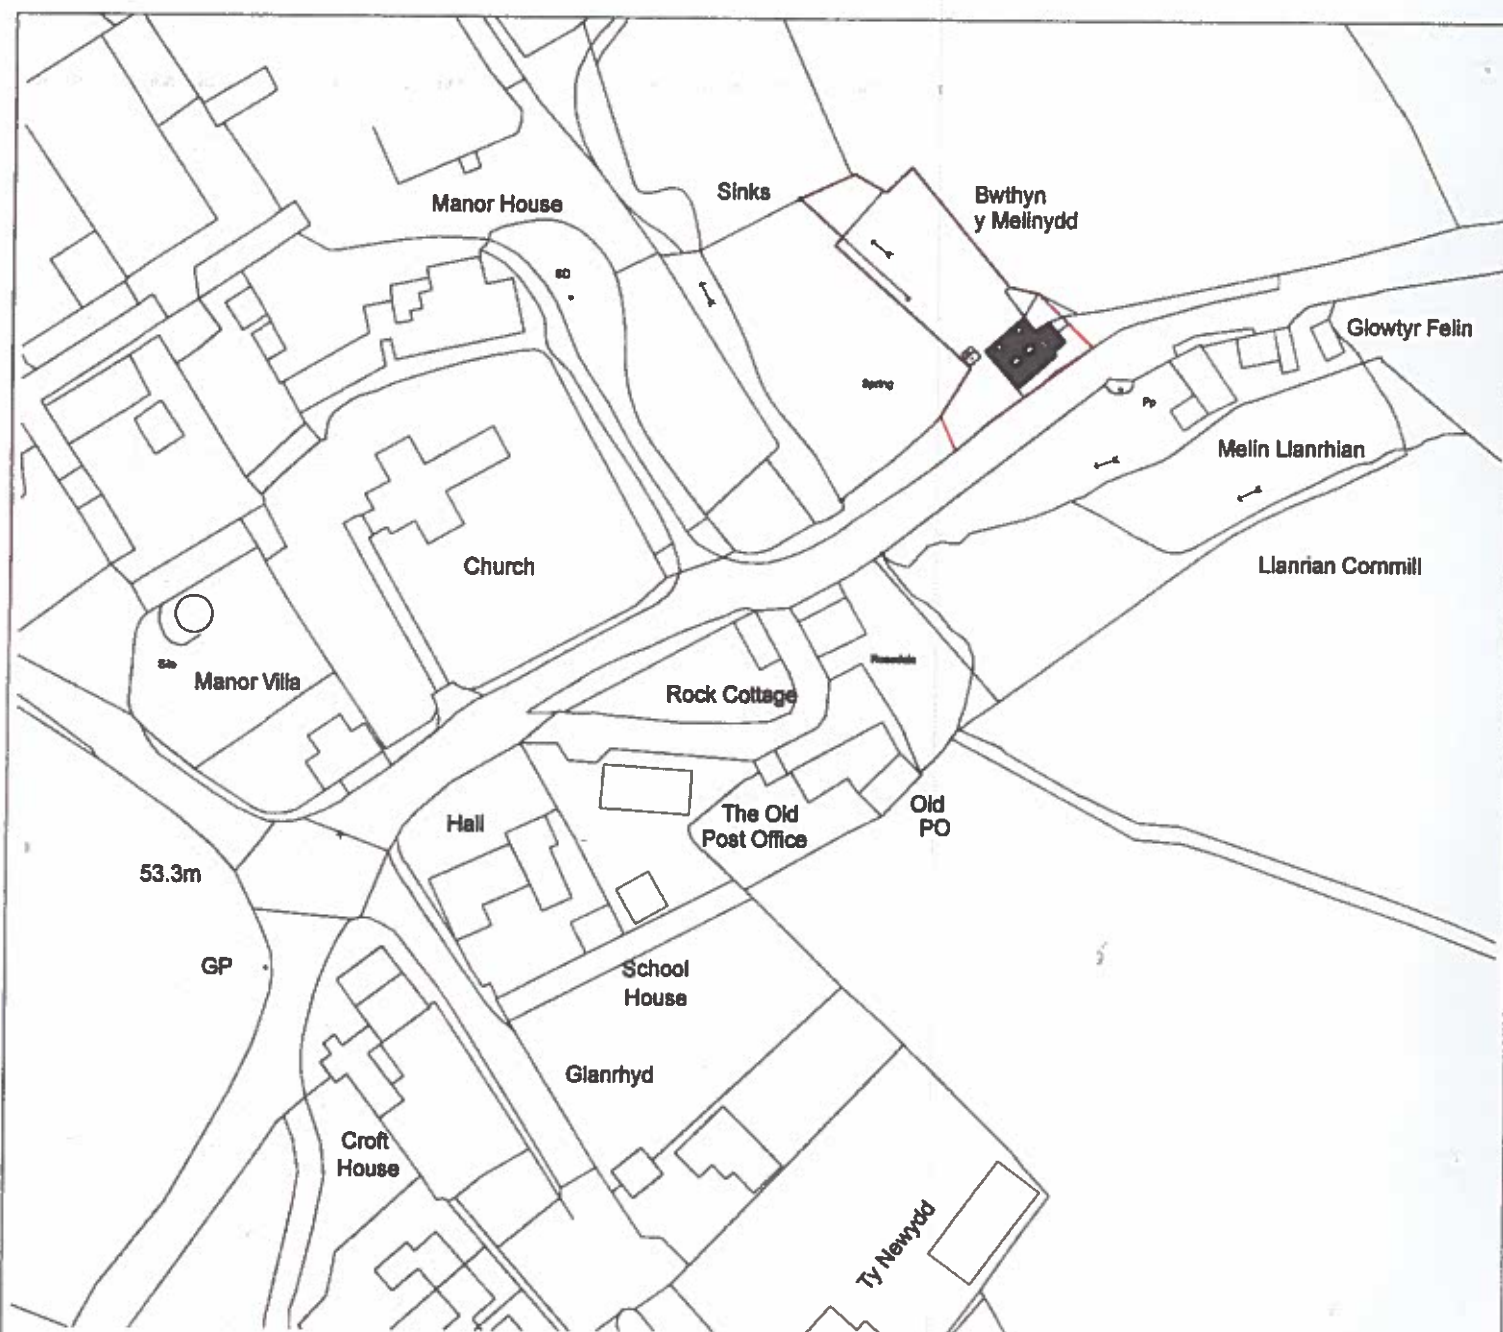


N

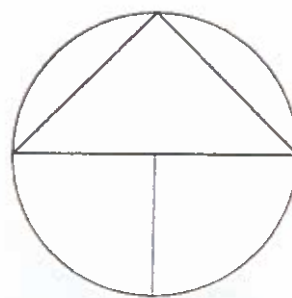

Ordnance Survey © Crown Copyright 2016. All rights reserved. Licence number 100022432

Location Plan (1:1250) NP 17/0474/FUL