


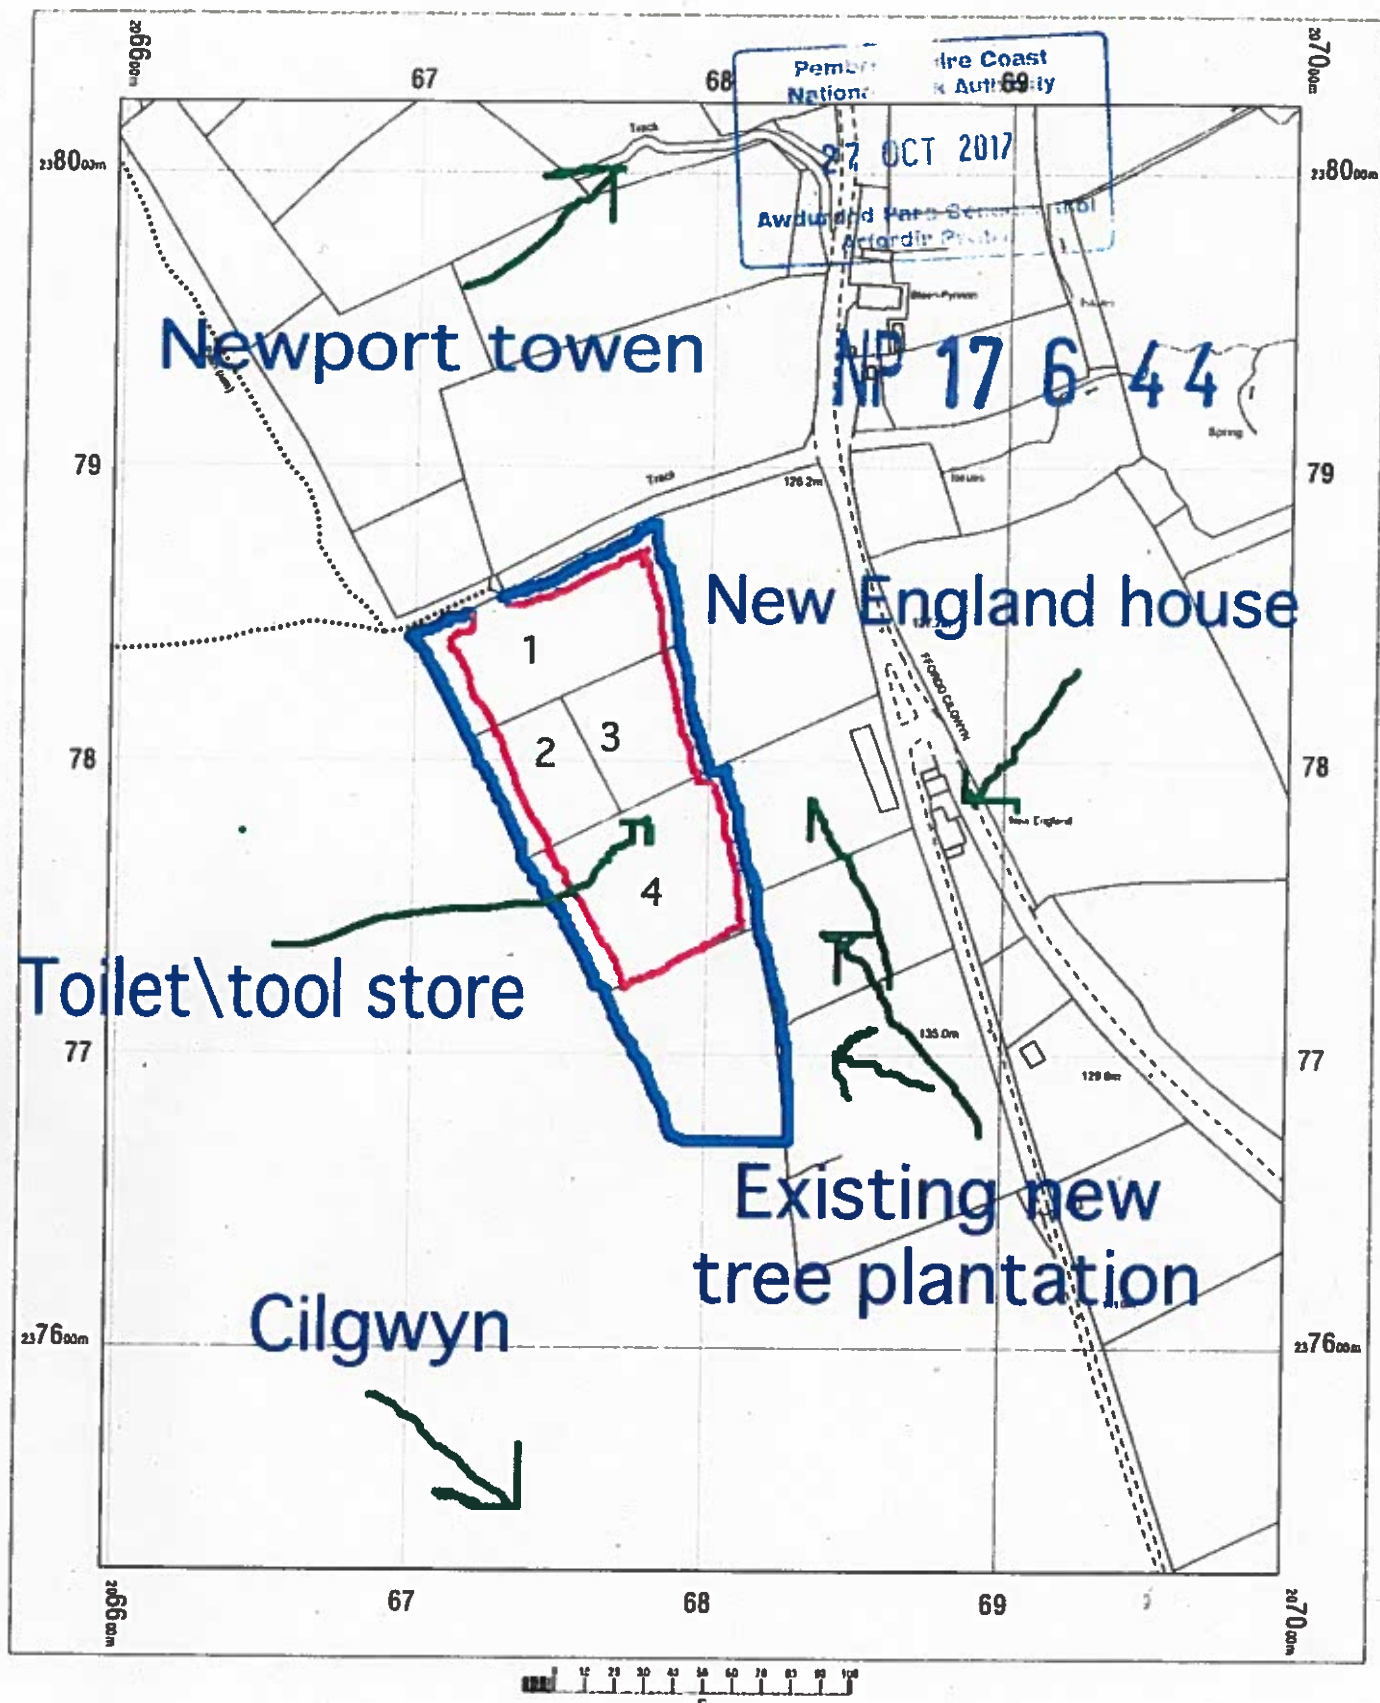

NP/17/0644/FUL

OS MasterMap 1250/2500/10000 scale
Friday, September 8, 2017, ID: BW1-00653378
www.blackwellmapping.co.uk

1:2500 scale print at A4, Centre: 206797 E, 237774 N

©Crown Copyright Ordnance Survey. Licence no. 100041041



BLACKWELL'S
www.blackwellmapping.co.uk

TEL: 0113 245 2623
maps.leeds@blackwell.co.uk