





Pembrokeshire Coast
National Park Authority
27 OCT 2017
Awdurdod Parc Cennantol
Arfordir Penfro

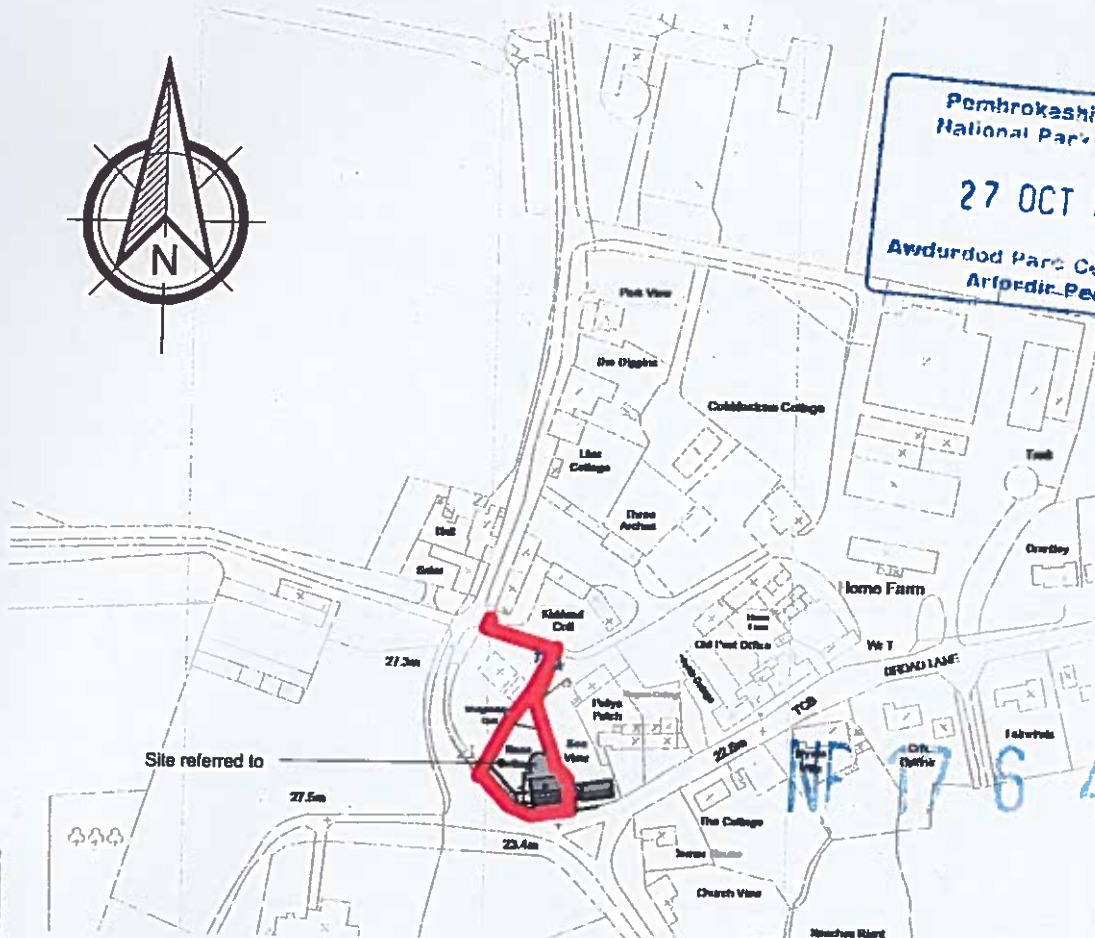

Location Plan
1 : 2500

NP/17/06461FUL

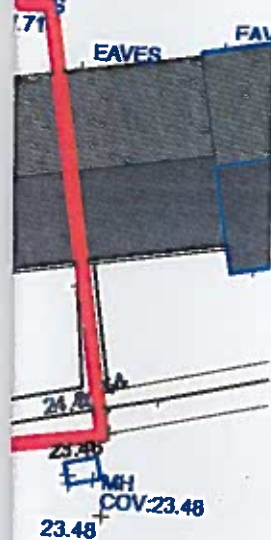

Rev	Description	Date
Drawing Existing Site + Location plan		
Client Mr A. Knowles		
Project Proposed Side Extension at Rose Cottage Lawrenny SA68 0PN		
GMW Design 187 St Davids Road Llanerston Haverfordwest Pembrokeshire SA62 5SS 01348 841300 07813 007115 info@gmwdesign.co.uk www.gmwdesign.co.uk		
Code Assessor for Sustainable Homes Licence Number GMWD-GW23		
(C) Copyright GMW Design, all rights reserved		
Drawing Number 1204/001	Revision .	Scale As Shown
A3	Date	Sept 2017