


PROPOSED /

Gwylfa Garages

NP/18/0105/FUL

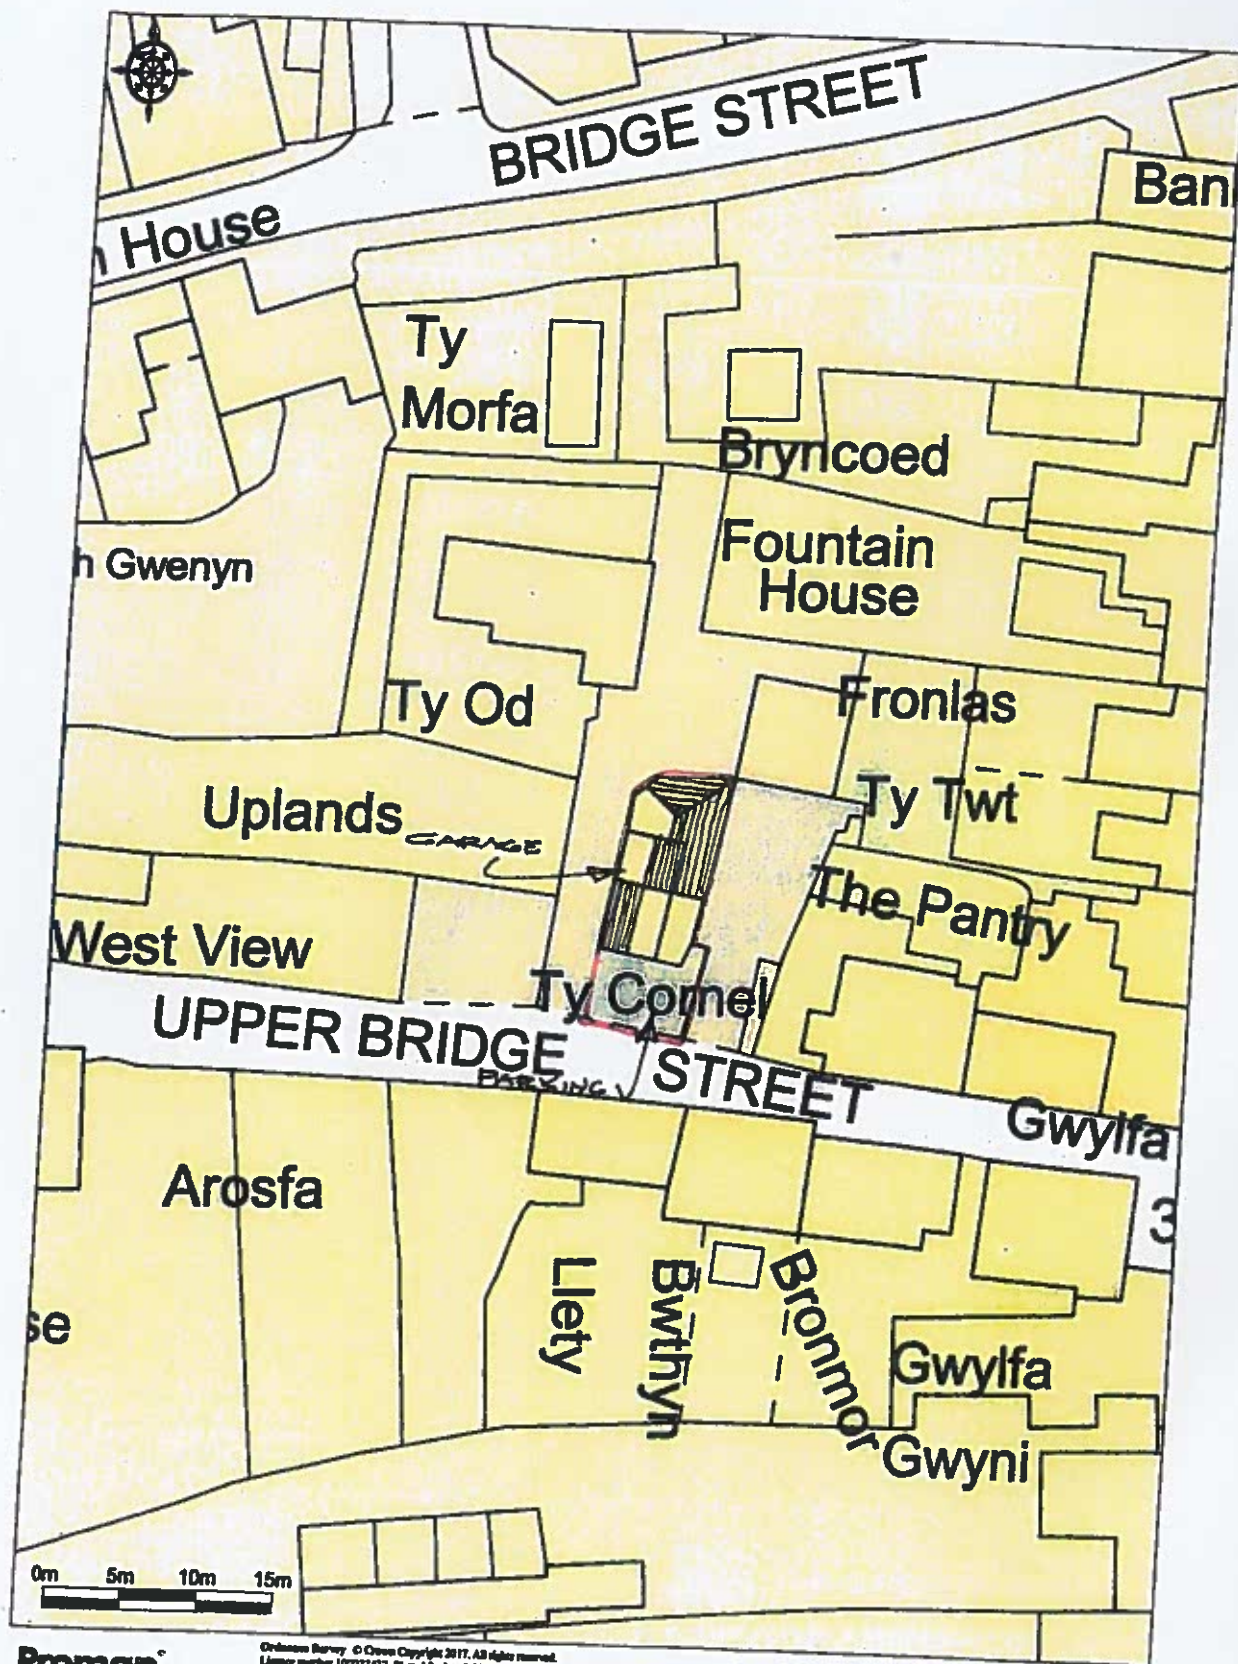

Promap  
LANDMARK INFORMATION GROUP

Ordnance Survey © Crown Copyright 2017. All rights reserved.  
Licence number 100022402. Printed Scale - 1:500

1:500 @ A4  
Griff Davies Architectural Design