


W/25492

IAAO Cymru Ltd
Ffynfeyddolwr Cefnallt
Cynllunwr Cefnallt
Ffynfeyddolwr Cefnallt

Block Plan 1 / 200

Location Plan 1 / 2500

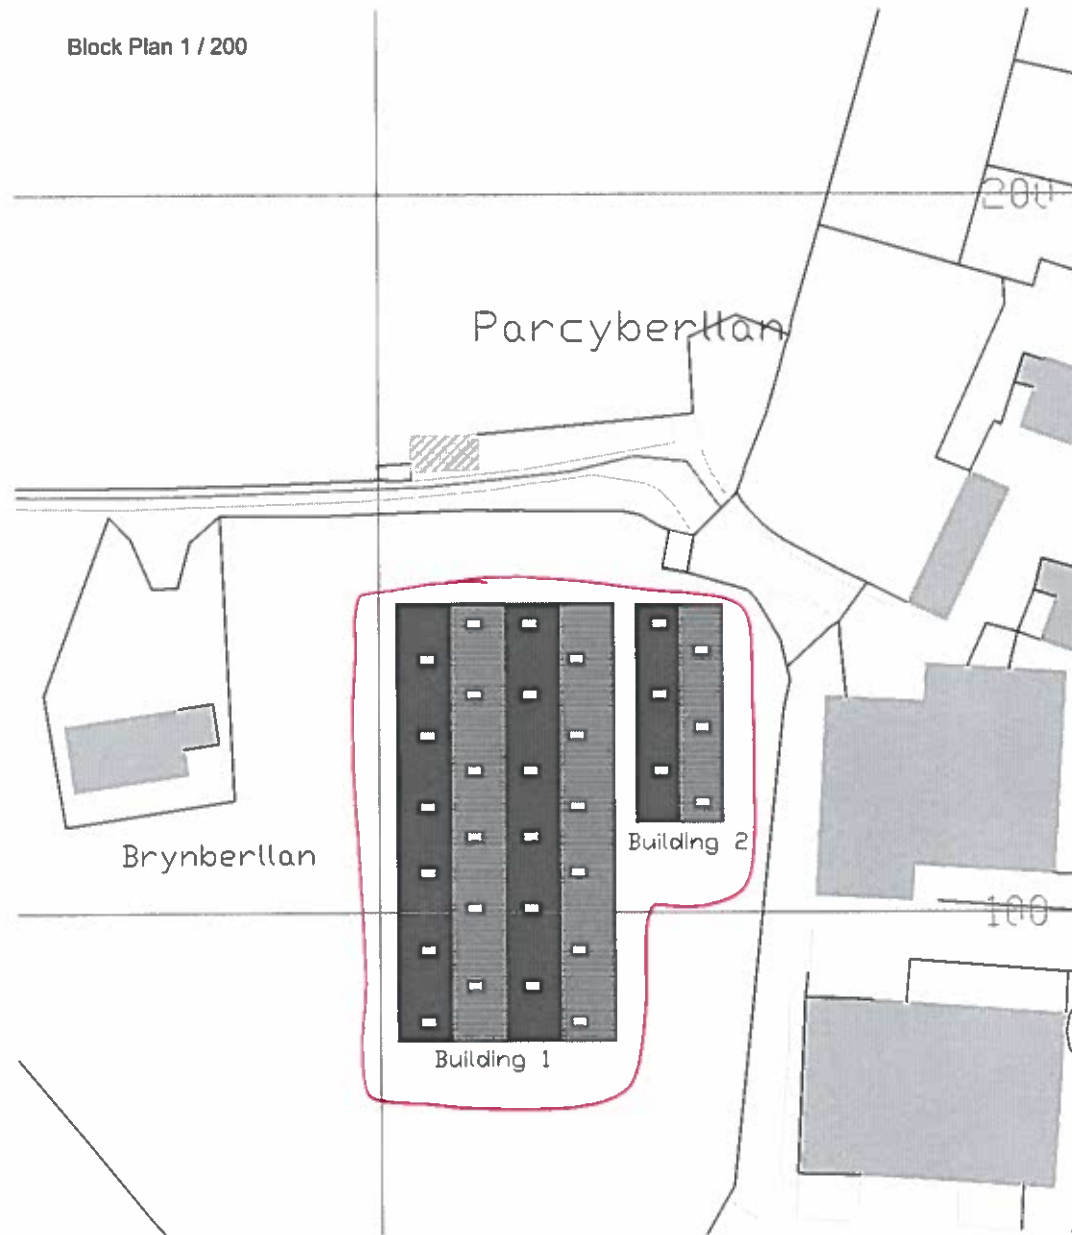

NOTES

MAE LUNAD HYN WEDD I WYELD AR GYFFRADUR, A
DYLLID GYWRID CYDA LLAW. (Arch Dast 2004 - Math Mawreddig)
THIS IS A CAD PRODUCED DRAWING, AND SHOULD NOT BE
AMENDED BY HAND. (Arch Dast 2004 - Command Product)

CYFADDASIAD LLAWR ISAF GROUND FLOOR ACCOMMODATION

See Drawing

CYFADDASIAD LLAWR CYNTAF FIRST FLOOR ACCOMMODATION

See

PROTECTION OF DRAINS

All drains within 1.0m of building to be protected in concrete
Drains through walls to be protected both sides with non-drawable
shields and with precast concrete support above walls.

SOIL/WASTE CONNECTIONS

All Soil/Waste connections to show shown below:

- a) WC's 100 diam up to 8.0m
- b) Baths 32 diam up to 1.7m / 40 diam up to 3.0m
- c) Sinks 32 diam up to 1.7m / 40 diam up to 3.0m
- d) Sinks 40 diam up to 3.0m / 60 diam up to 4.0m
- e) Showers 40 diam up to 3.0m / 60 diam up to 4.0m

1.2m H trap for 75mm Vc trap and trap

EXTERNAL FINISHES

For Specification of Finishes refer to Elevation Drawings

BUILDING REGULATIONS

For Building Regulations Substantiation refer to Br Series drawings for
detailed information
(Not Applicable to Planning Approval Substantiation)

NB: - Drawings should NOT BE SCALED if in doubt ask!

Do not scale this drawing work to figure dimensions only

All dimensions in millimetres unless otherwise stated. Any errors or
omissions to be reported to IAAO Cymru Ltd.

For reproduction contact IAAO Cymru Ltd.

	Client: Mr Ken Gibbon Project: Proposed Milking Parlour - Parc y Berllan Farm, Melidrum, Nr Carmarthen SA33 5EG	Release No: 0411/10 And Full To Name: 0411/10	Block/Draw Title: BLOCK & SITE LOCATION PLAN Block/Draw No: PA/03	Copyright: IAAO Cymru Ltd Date: 10/06/11	Scale: 1:2500 Drawn: G. MCG	Checked: G. MCG	Quoted: G. MCG	Revised: G. MCG	Revised: G. MCG	Revised: G. MCG	Revised: G. MCG	Revised: G. MCG	Revised: G. MCG	Revised: G. MCG	Revised: G. MCG
--	--	--	--	---	--	------------------------	-----------------------	------------------------	------------------------	------------------------	------------------------	------------------------	------------------------	------------------------	------------------------