


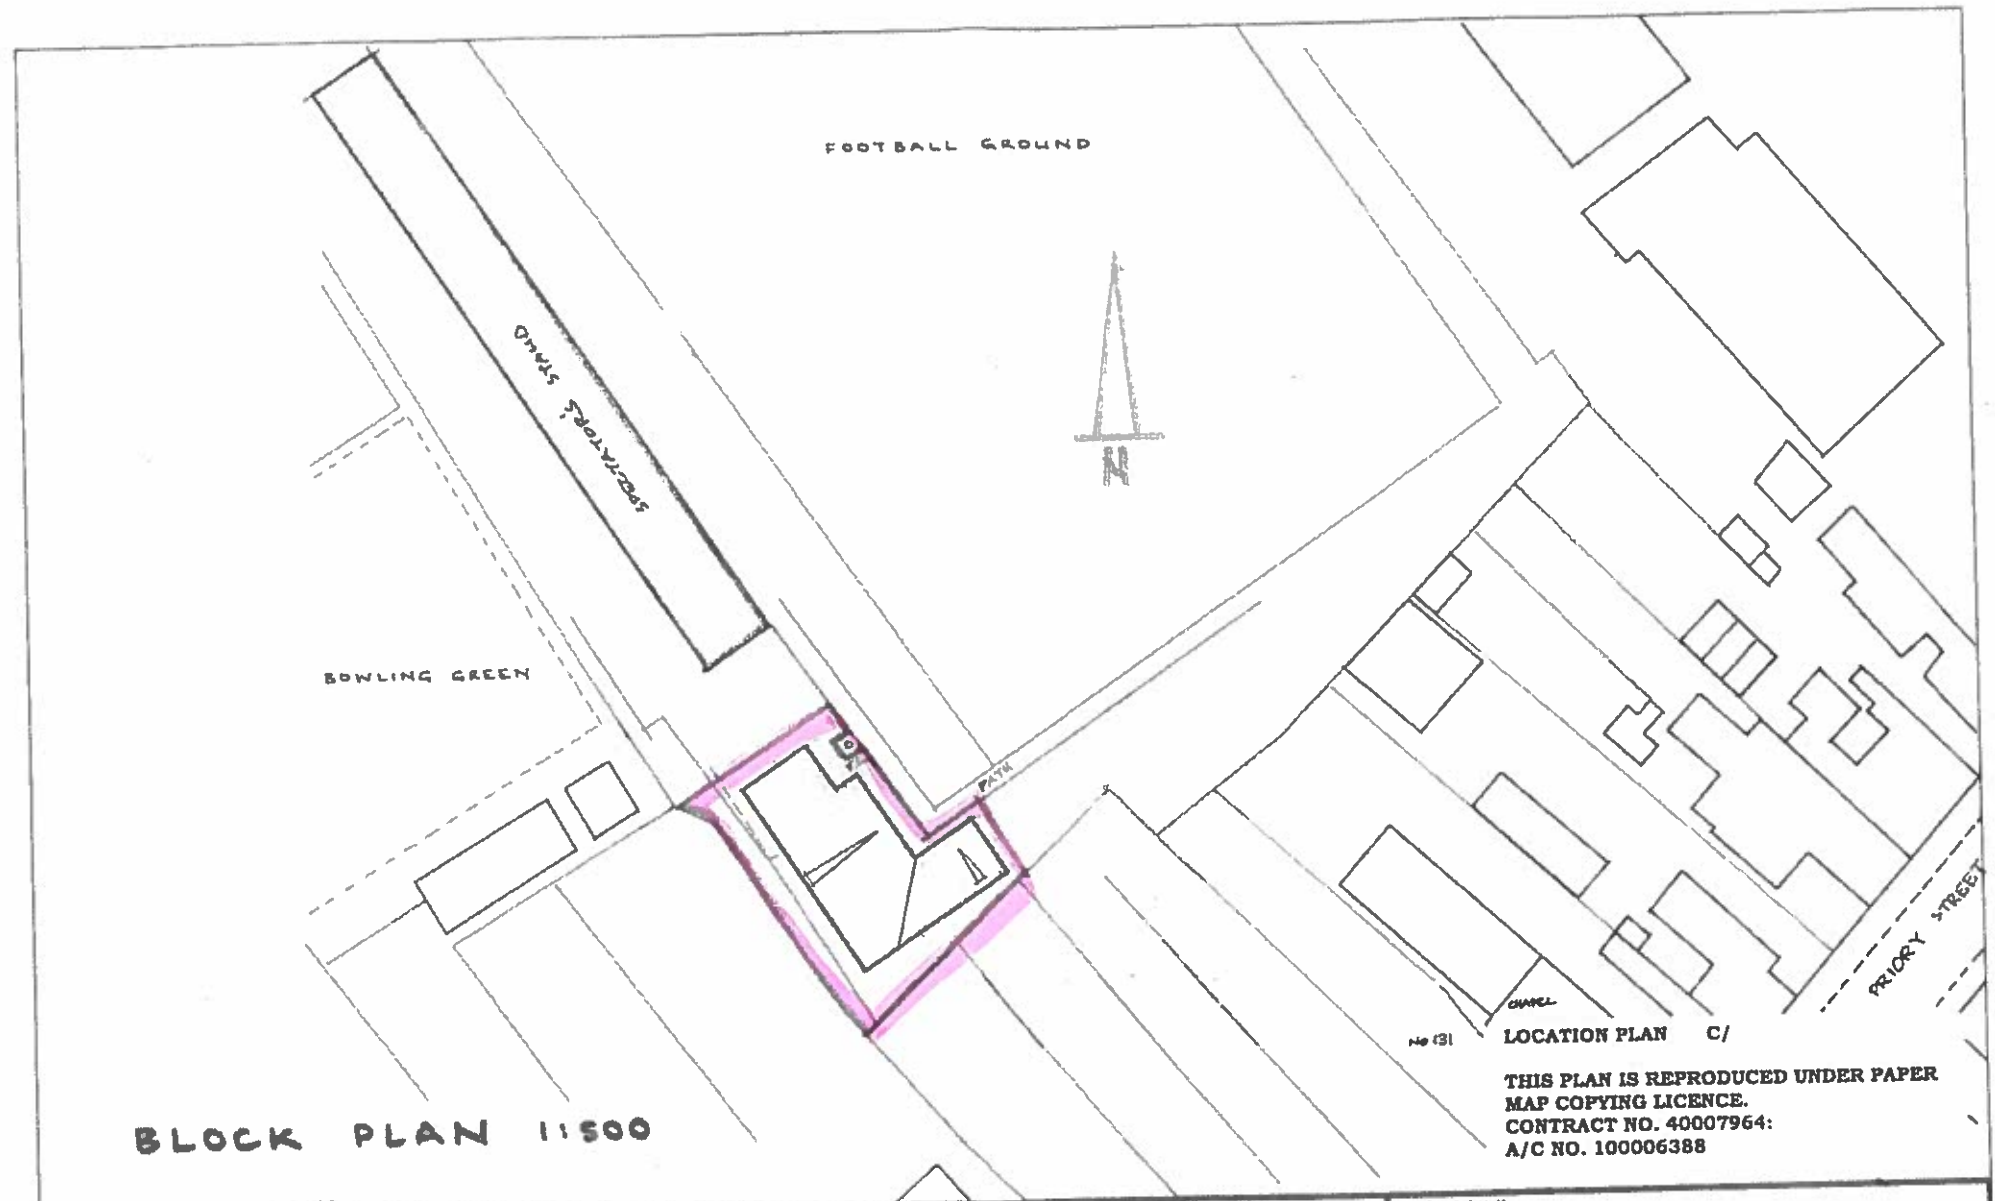

CARMARTHEN TOWN FOOTBALL CLUB **PROPOSED CHANGING ROOMS .**

partneriaeth HAROLD METCALFE partnership 32 Spilman Street, Carmarthen, Carmar, Wales tel. Carmarthen (01267) 237427 fax 236093		pansaer . architect 237427 fax 236093	
Job Title	Scale 1:500	Revision	
Date	12PT. 2011		
Drawing Title	Drawn	Dr. No. C/4191/5	
	Checked		