



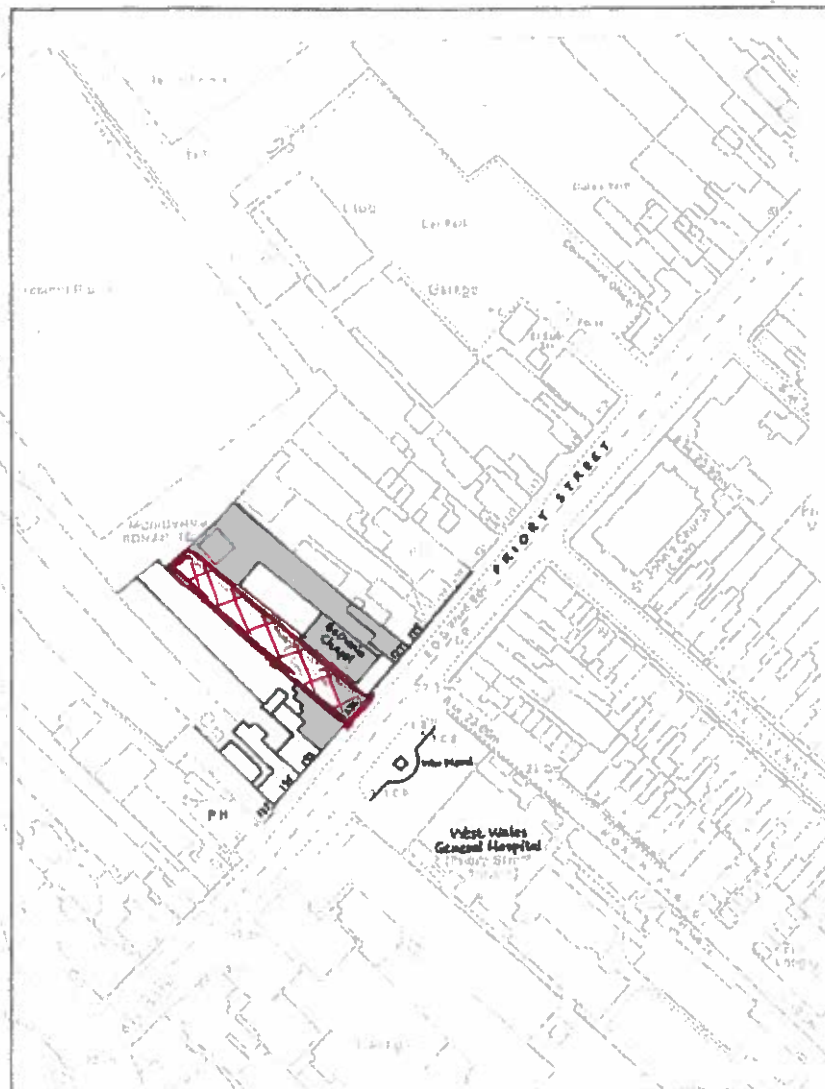

LOCATION PLAN 1:1250

LOCATION PLAN C/

THIS PLAN IS REPRODUCED UNDER
PAPER MAP COPYING LICENCE
CONTRACT NO. 40007964:
A/C NO. 100006388

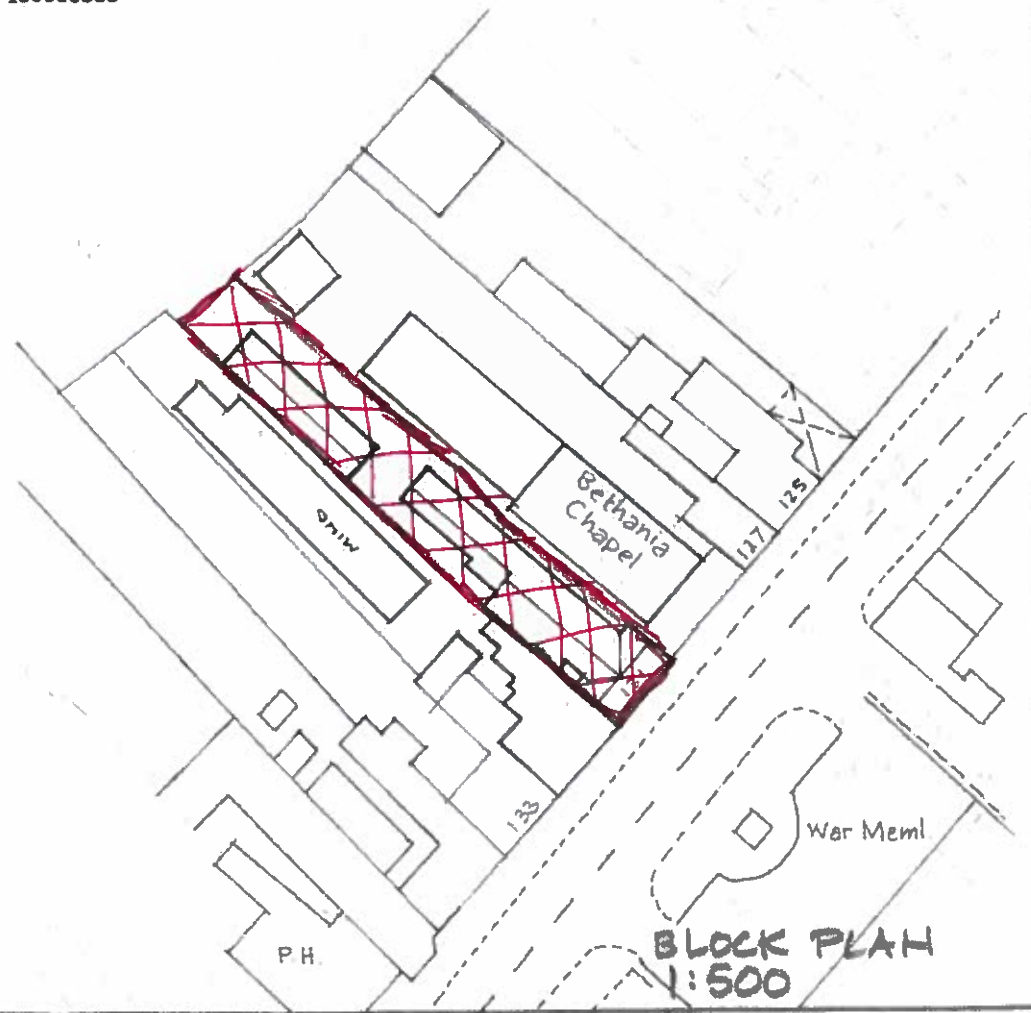

BLOCK PLAN 1:500

131 PRIORY ST. CARMARTHEN

W/25846

partneriaeth HAROLD METCALFE partnership 32 Spilman Street, Carmarthen, Carm, Wales tel Carmarthen (01267) 237427 fax 238003			
Job Title	Scale 1:1250 + 1:500	Revised	
Date	Nov 2011		
Drawing Title	Drawn	Dr No	
Checked		C/A182/4	