


1:25000 Ordnance Survey
 Scale of 1:25000
 Copyright © 1999-2004 Ordnance Survey
 Ordnance Survey is a registered trademark of Ordnance Survey

Location Plan 1 / 2500



PLAN LLEOLIAD (Cyfeirnod Grid SN3420)
 Graddfa 1 : 2500
 Hawffraint ar gyfer atgynhyrchu Mapiau OS
 Rhif ein Trwyddad - 00039911

Block Plan 1 / 500

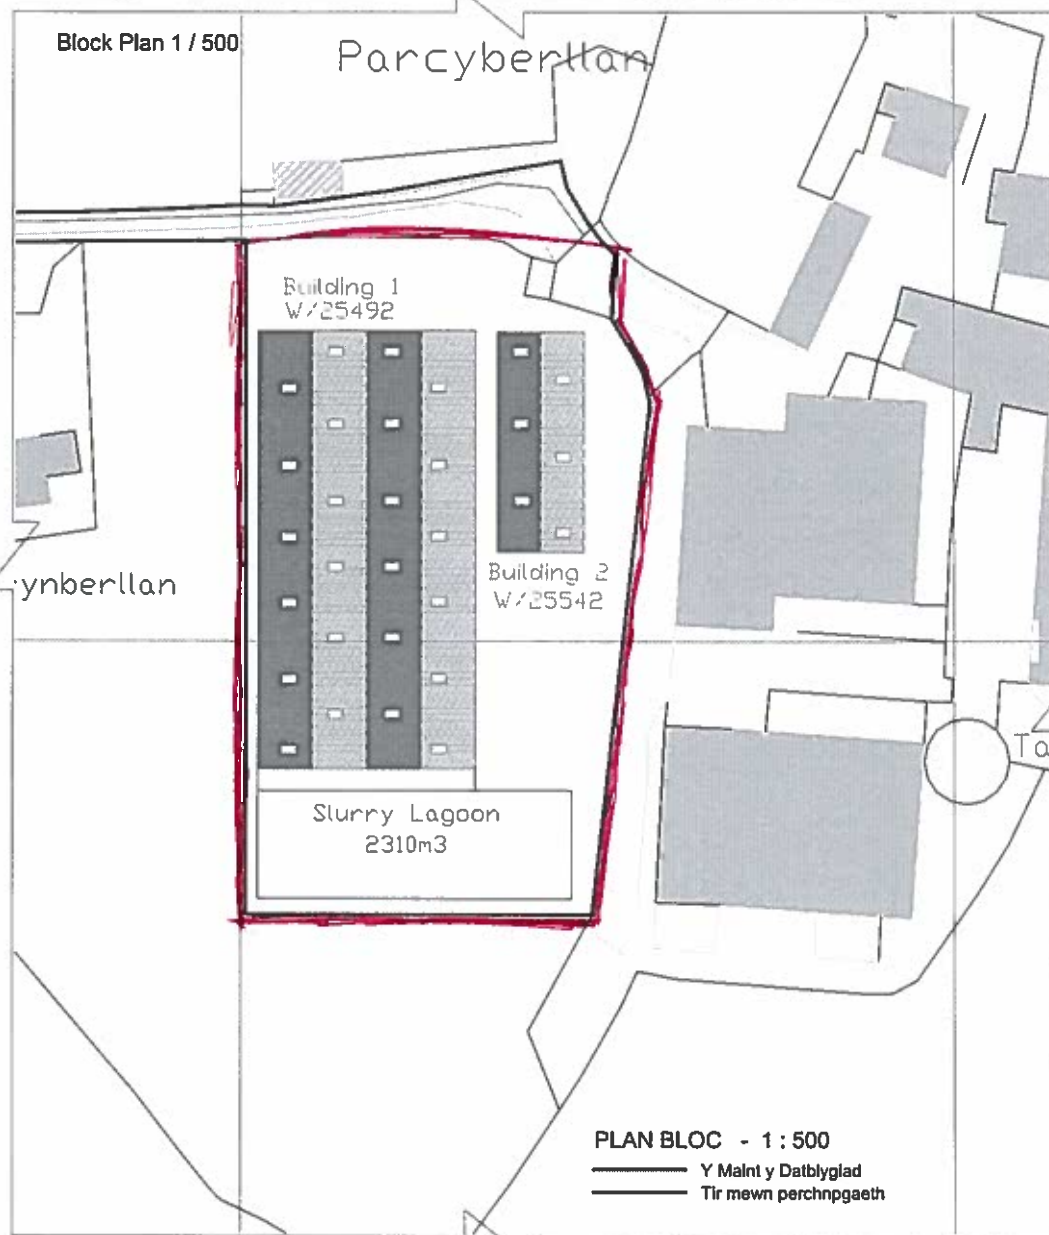

PLAN BLOC - 1 : 500

Y Maint y Datblyglad
 Tir mewn perchnpgaeath

NODIADAU/NOTES

MAE'R LLEOLIAD HEN WEDD I'W WELD AR GYRFFIADUR M
 DDYLLIO CYWIRIO CYDA LLAW (Jan 2004 - Math Mesurach)
 THIS IS A CAD PRODUCED DRAWING AND SHOULD NOT BE
 AMENDED BY HAND (Jan 2004 - Computer Product)

CYFADDASIAD LLAWR ISAF GROUND FLOOR ACCOMMODATION

See Drawing

CYFADDASIAD LLAWR CYNTAF FIRST FLOOR ACCOMMODATION

See

PROTECTION OF DRAINS

All drains within 1.0m of building to be encased in concrete

Drains through walls to be protected both sides with non-degradable
 sheets and with precast concrete support above walls

SOILWASTE CONNECTIONS

All Soil/Waste connections to show shown below:

- a) WC's 100 diam up to 8.0m
- b) Basins 32 diam up to 1.7m / 40 diam up to 3.0m
- c) Basins 32 diam up to 1.7m / 40 diam up to 3.0m
- d) Basins 40 diam up to 3.0m / 50 diam up to 4.0m
- e) Showers 40 diam up to 3.0m / 50 diam up to 4.0m

1200mm up to 700mm for 1200mm

EXTERNAL FINISHES

For Specification of Finishes refer to Elevation Drawings

BUILDING REGULATIONS

For Building Regulations Submission refer to B1 Series drawings for
 detailed information
 (Not Applicable to Planning Approved Submissions)

NOTE: Drawings should NOT BE SCALED if in doubt ask
 Do not scale this drawing work to figure dimensions only

All dimensions in millimetres unless otherwise stated. Any errors or
 omissions to be reported to MGO Cyntaf Ltd.

Prep a reproduction Drawing may Show as E.g. end

	Contract/Client Mr Ken Gibbon Project/Project Proposed Slurry Lagoon - Parc y Berllan Farm, Maldrum, Nr Carmarthen SA33 5EG	Ref/Ref No 0411/10 Ref/Ref No 0411/10	Block/Site Location Plan PA/07 - Lagoon	Scale/Scale 1:2500 & 1:500 Drawn/Drawn 05.12.2011 Checked/Checked D JAGO	Project/Project Proposed Slurry Lagoon - Parc y Berllan Farm, Maldrum, Nr Carmarthen SA33 5EG	Project/Project Proposed Slurry Lagoon - Parc y Berllan Farm, Maldrum, Nr Carmarthen SA33 5EG
--	---	---	--	---	--	--

W/26352