


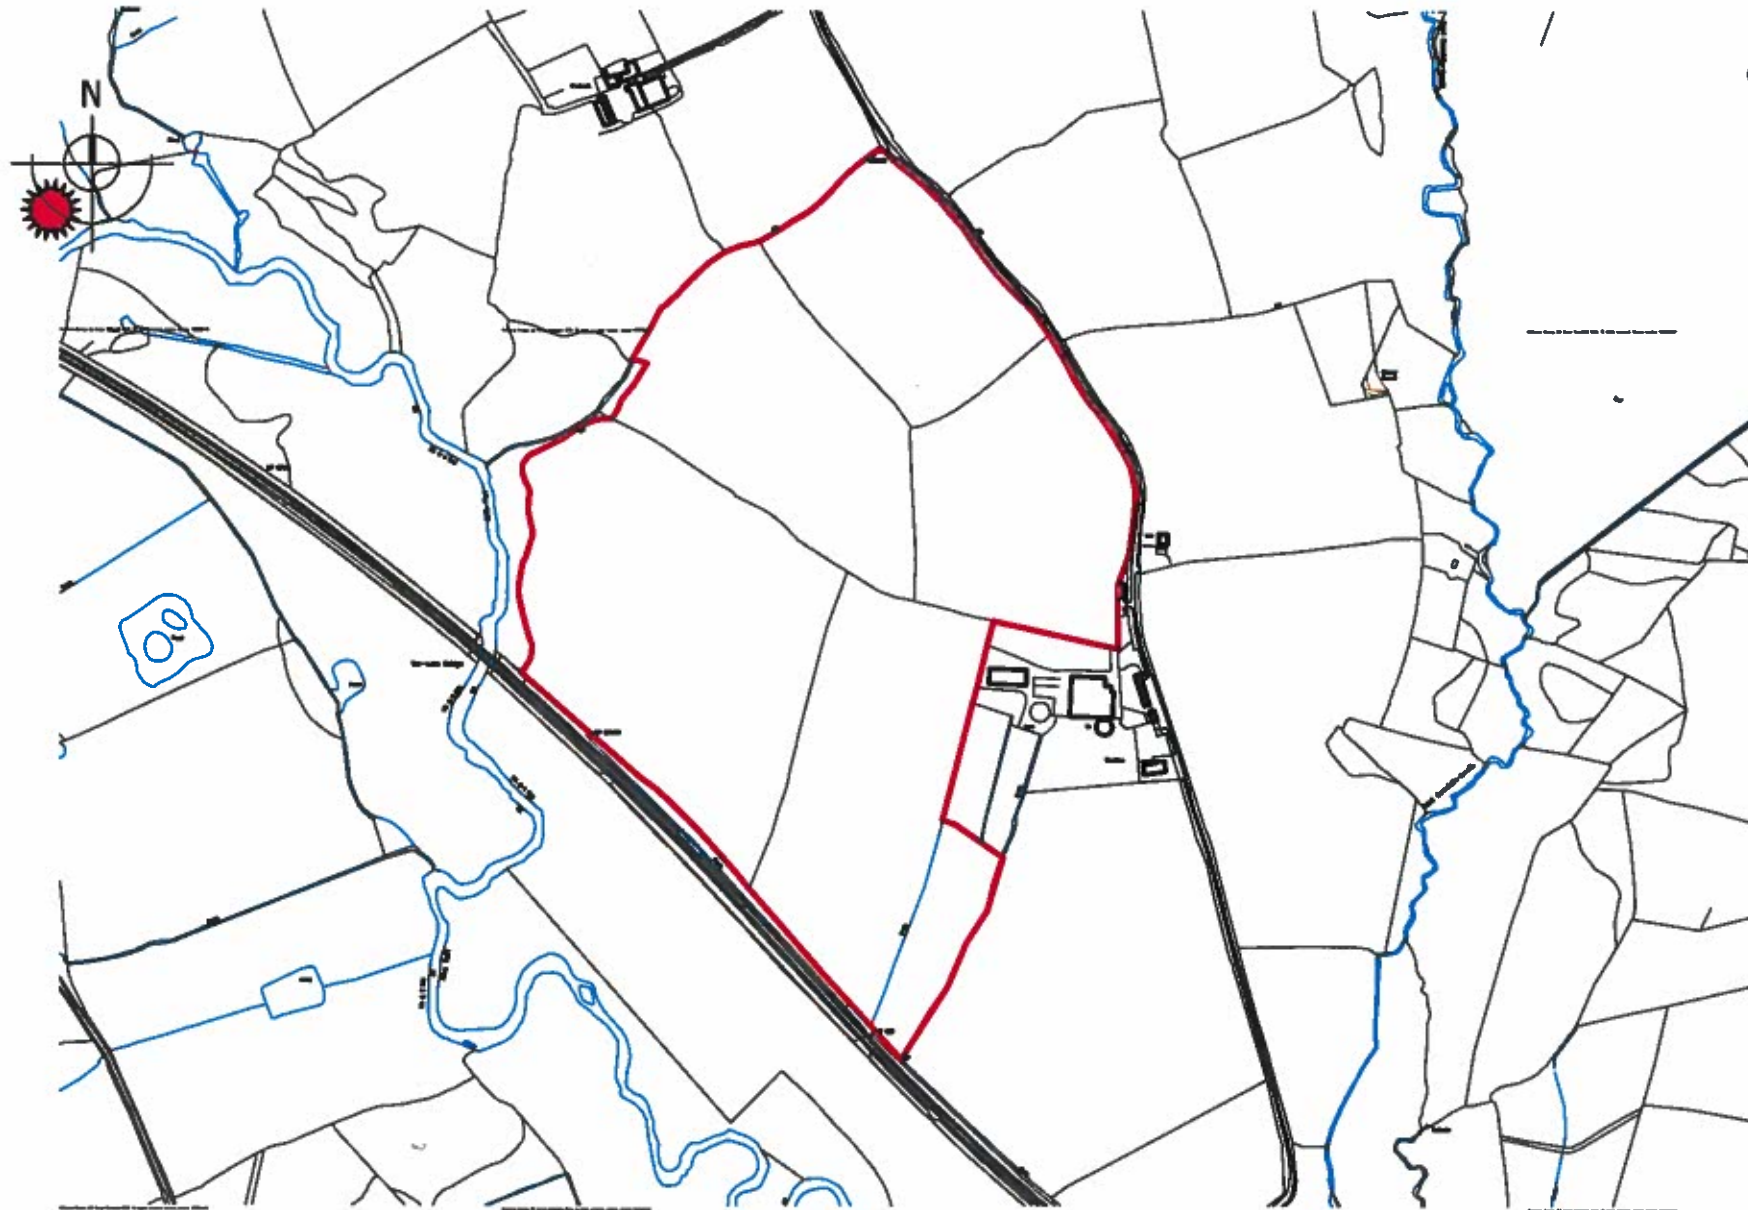

LOCATION PLAN
1:5000

W/26672

THIS DRAWING IS COPYRIGHT.
Contractors and Consultants must check all dimensions on site. Only figured dimensions are to be used. Any discrepancies to be reported to Laurence Associates before work proceeds.
This drawing shall be used only for the purpose intended. PLEASE DO NOT SCALE.

Notes

0 50m 100m 200m

Rev	Description	Drawn	Date

laurence associates
planning architecture landscape

Lemon House, Lemon Street
Truro, Cornwall, TR1 2LS

+44 (0) 1872 226 259
+44 (0) 871 871 4172
hello@laurenceassociates.co.uk
www.laurenceassociates.co.uk

Project Title
Proposed installation of Solar Photovoltaic park

Project Address
**Caeremlyn Farm
Whitland, Carmarthenshire**

Client
Kronos Solar Projects GmbH

Drawing Title
Location Plan

Scale 1:5000 @ A3	Drawn JCV
Date 15.05.12	Checked

Drawing No.
12002.01

Planning