

THE CAMBRIAN MILLS, DRE-FACH FELINDRE, CEREDIGION

STRUCTURAL SURVEY REPORT APPENDIX 2: INTERNAL ELEVATIONS



Report No. 2001/7


Report Prepared for:
NMAGW




A R C H A E O L O G



CAMBRIA

A R C H A E O L O G Y

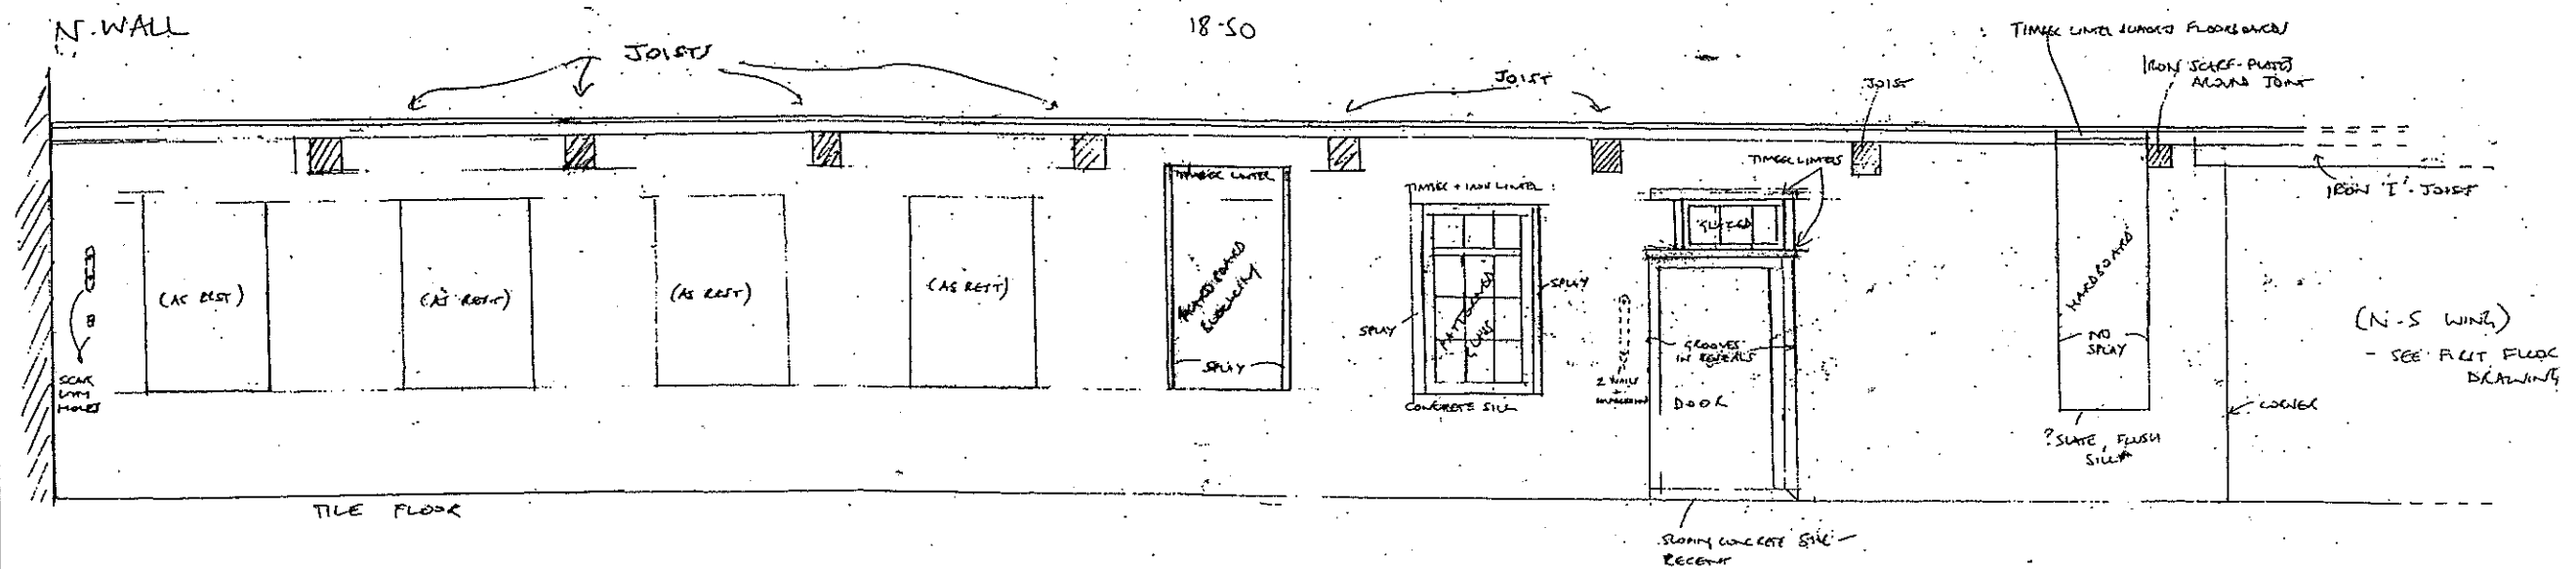


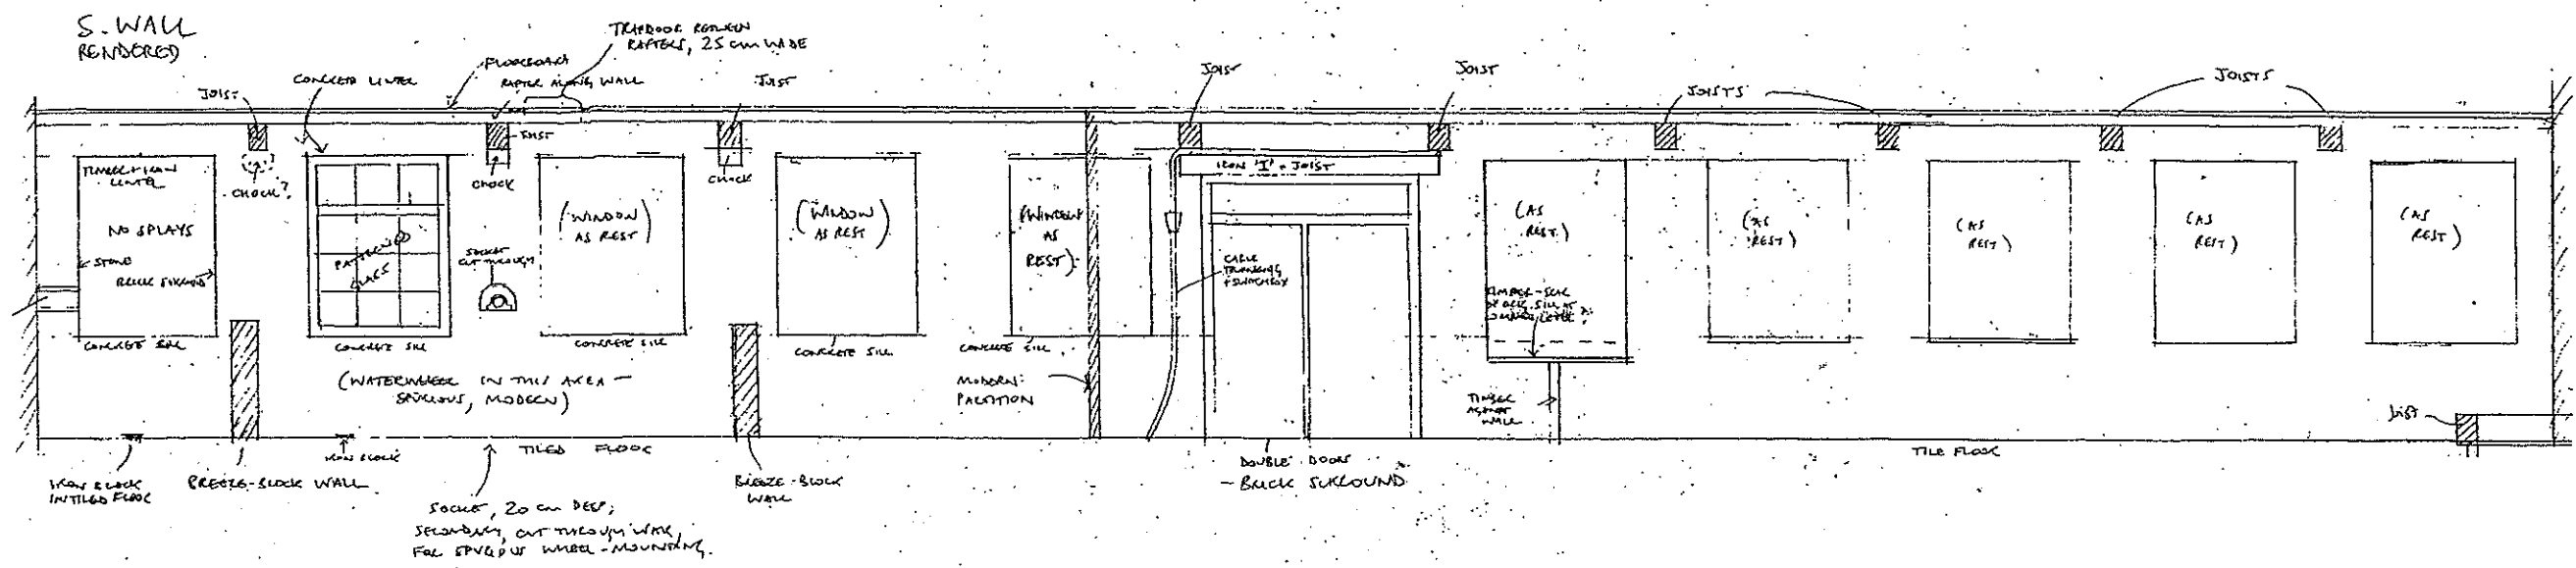


Elevation 2: South wall of Room A

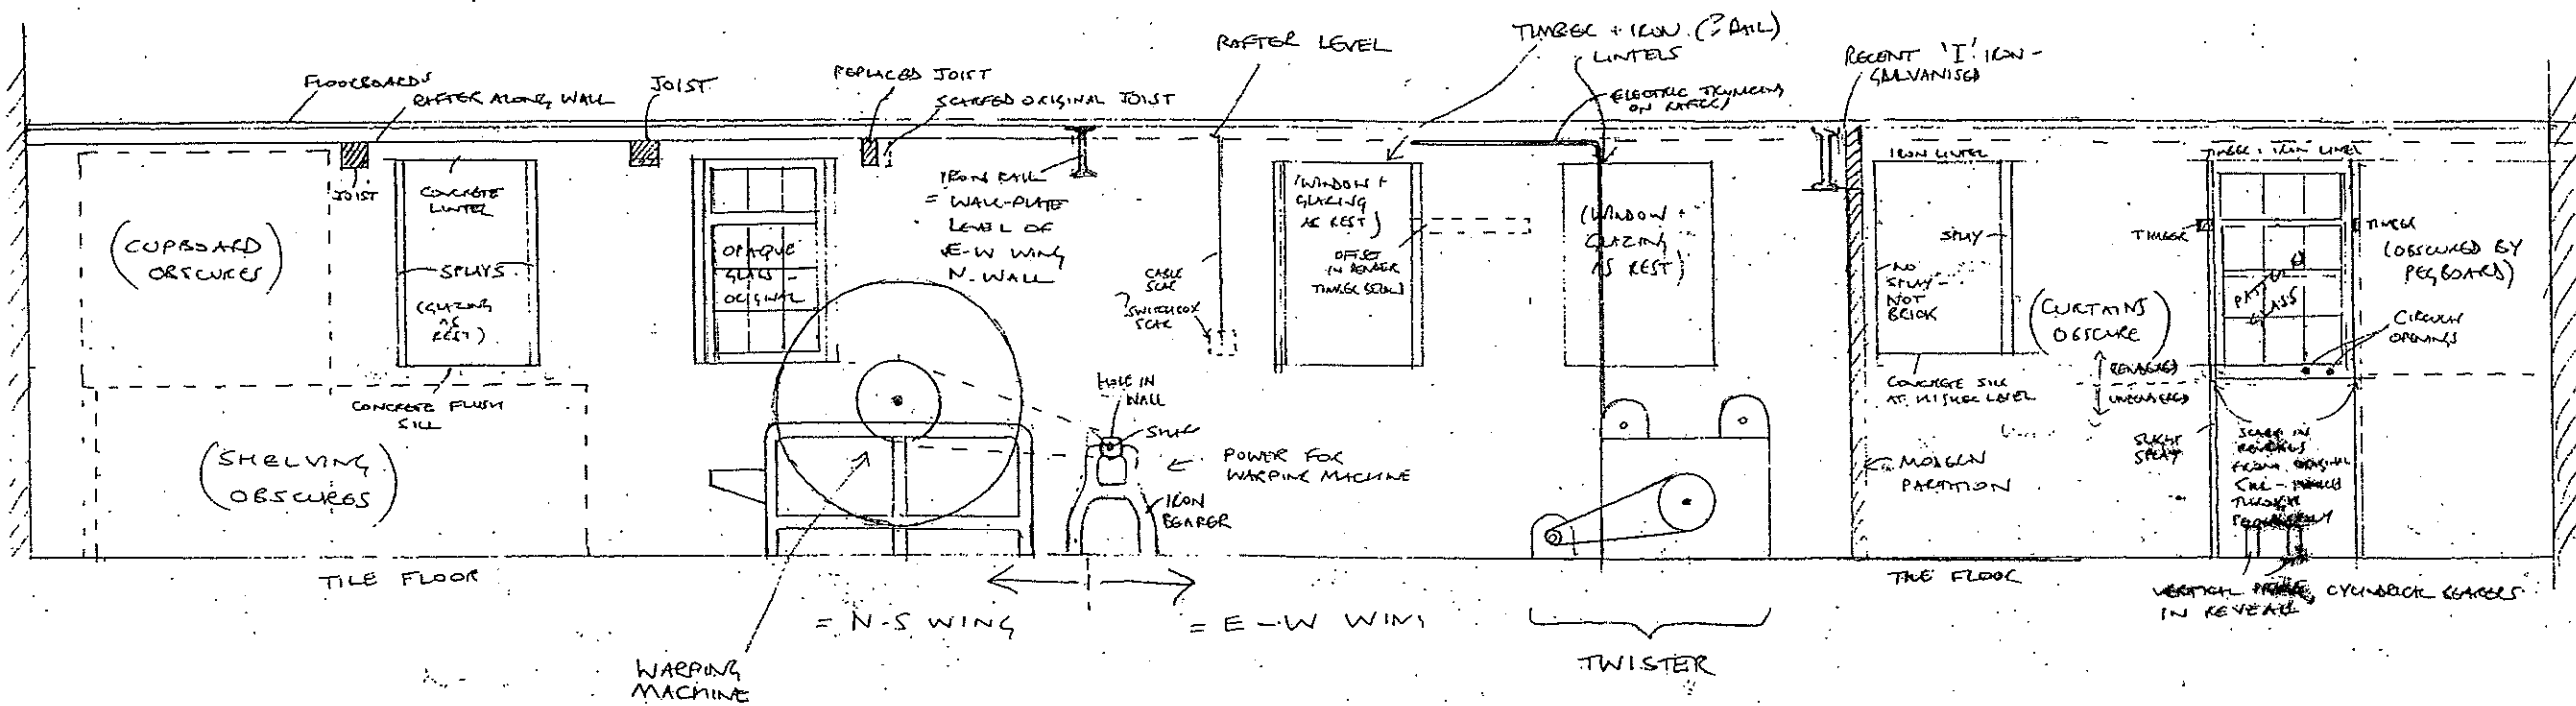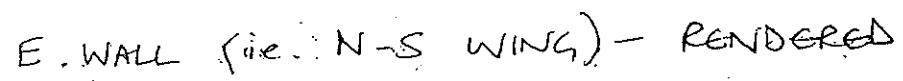


Elevation 3: East wall of Room A

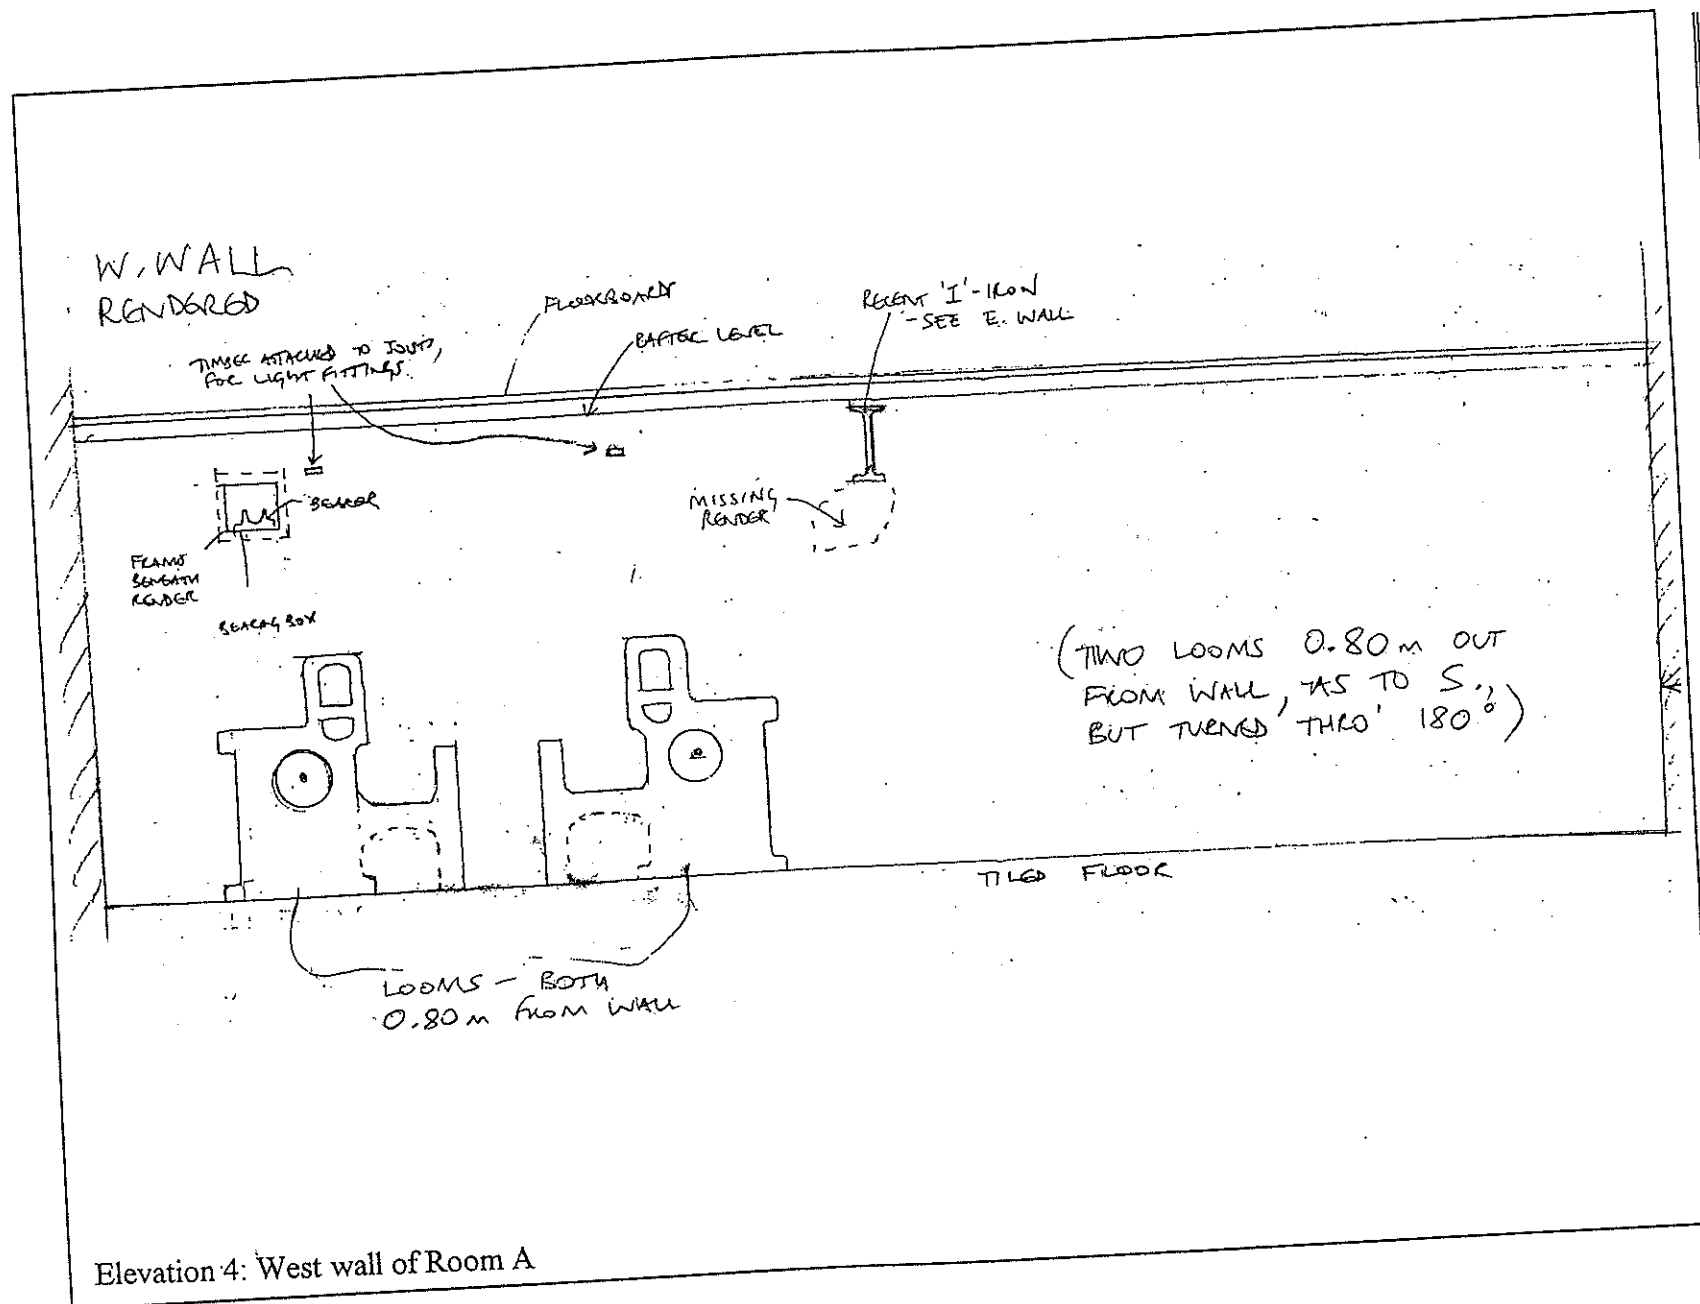


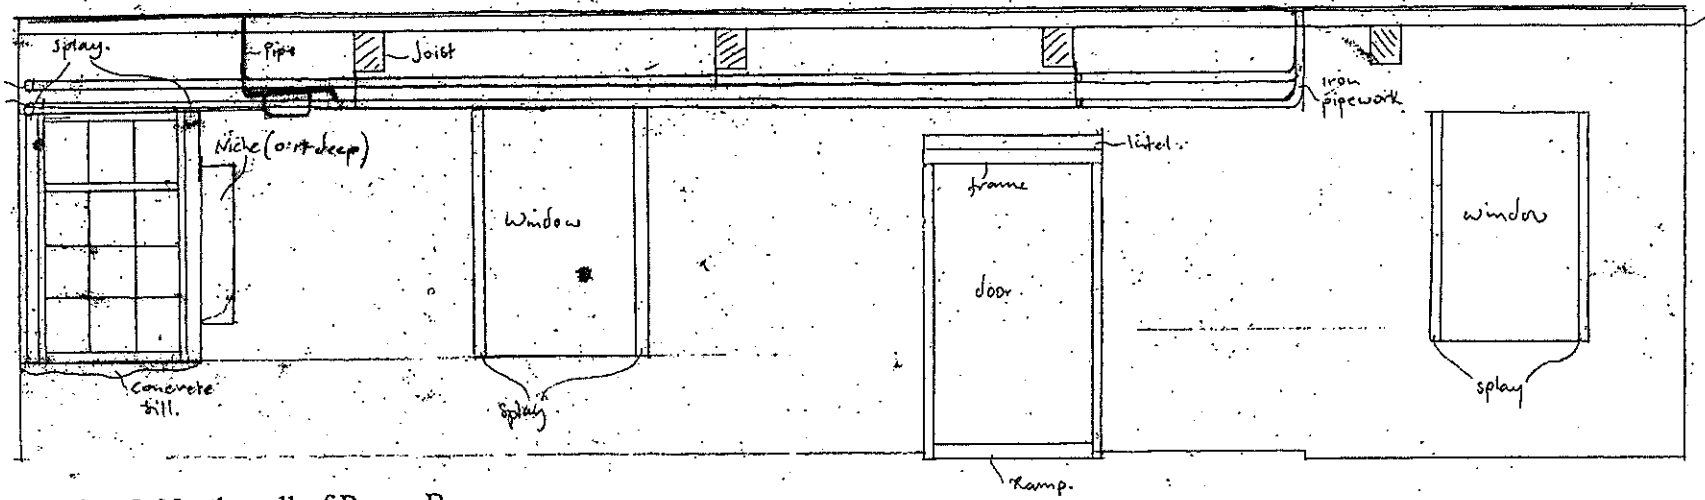


Elevation 5: North wall of Room B

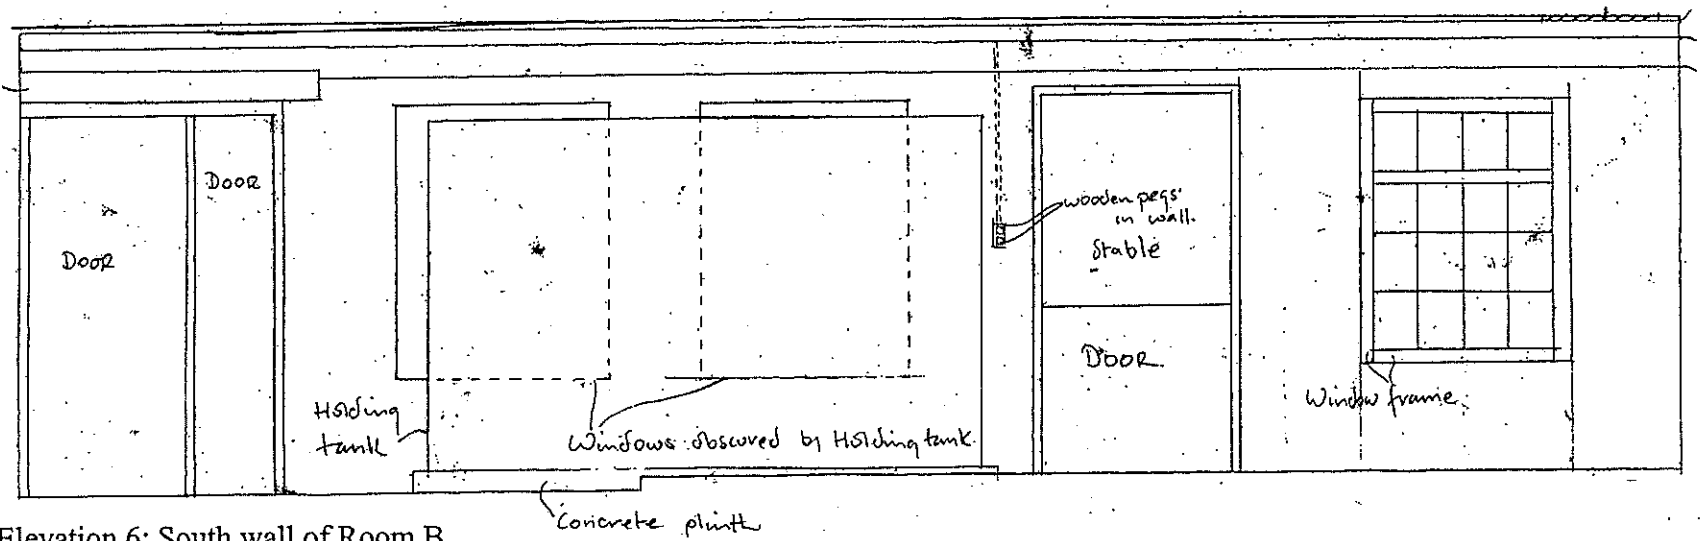


Elevation 6: South wall of Room B

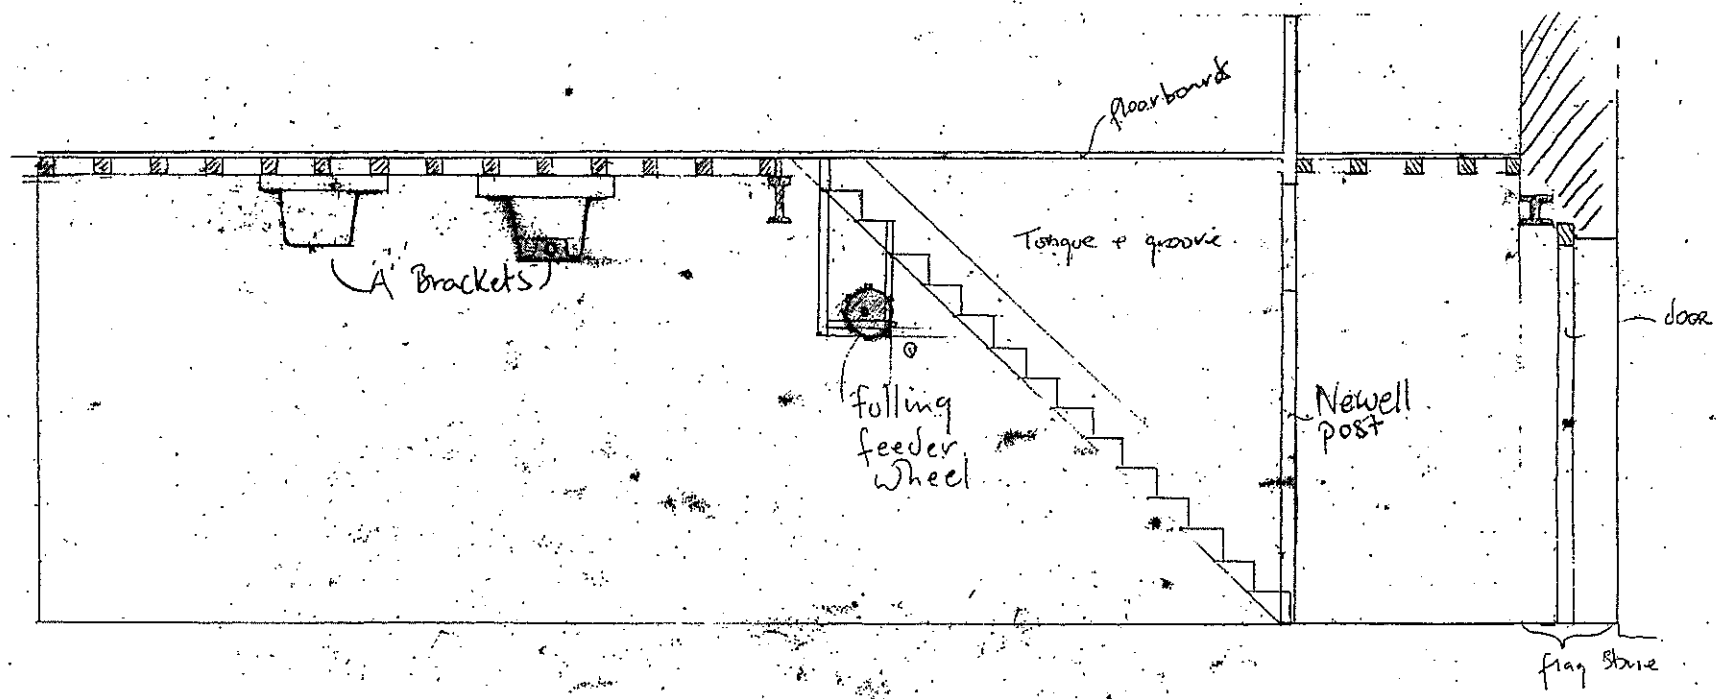


Elevation 7: East wall of Room B

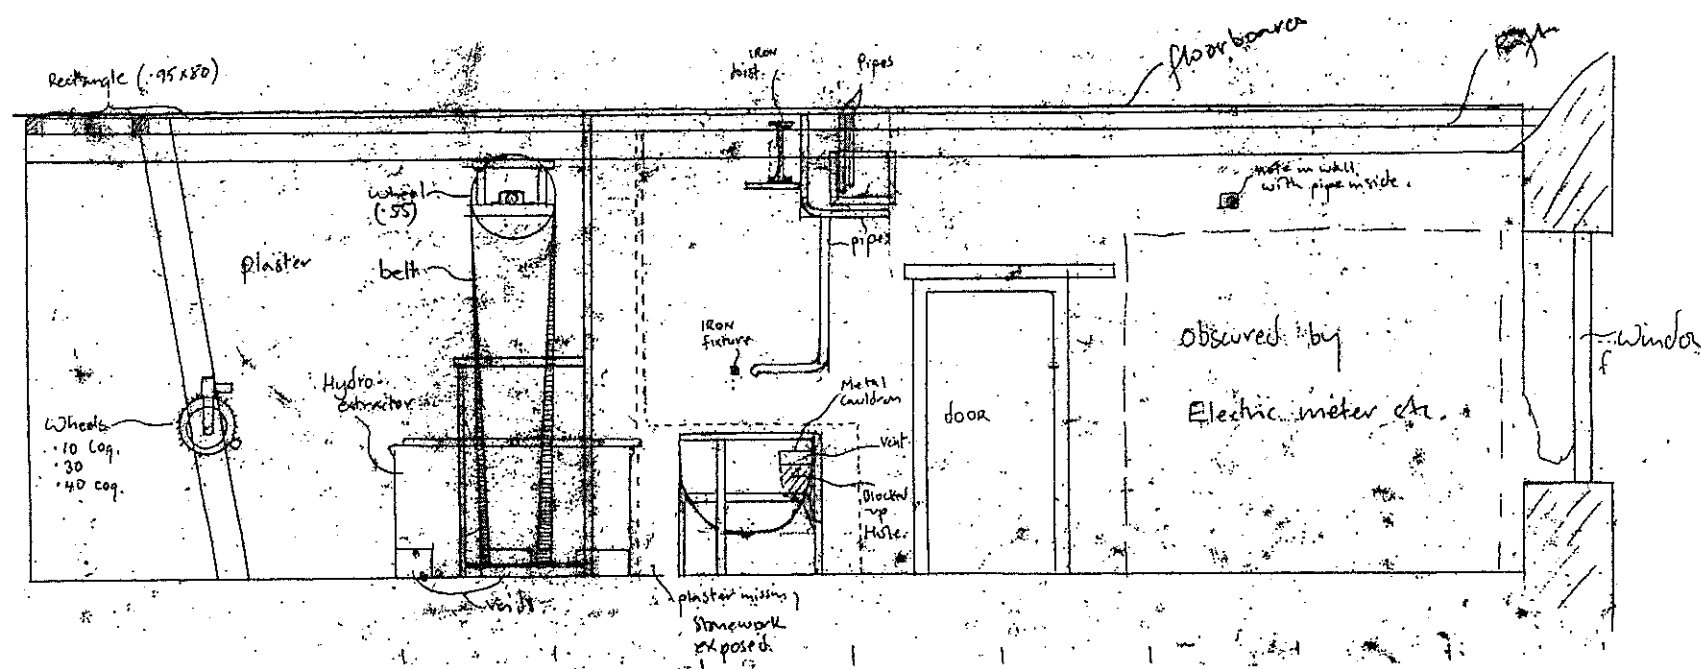

Elevation 8: West wall of Room B

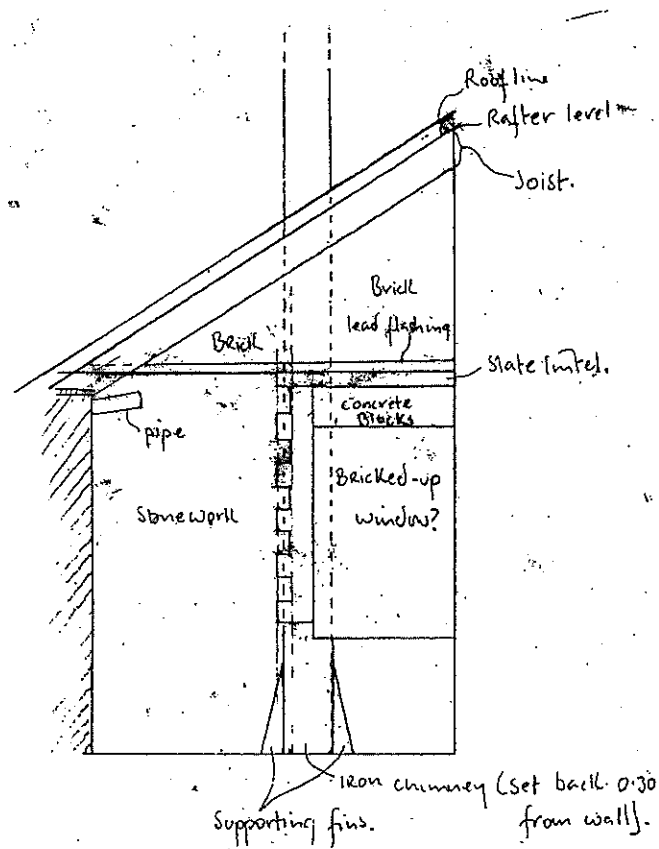


Elevation 9: North wall of Room C (boilerhouse)

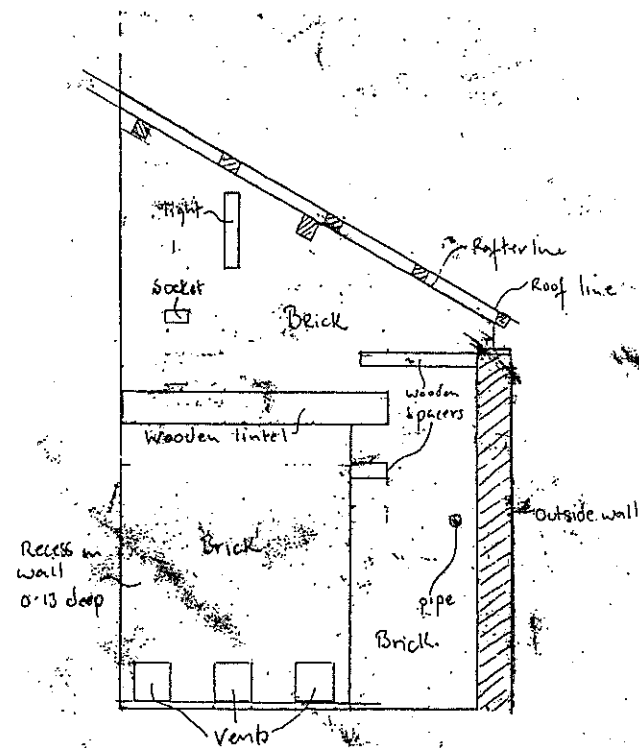


Elevation 10: South wall of Room C (boilerhouse)

MWWI Cambrian Mills
archaeological survey
Appendix 2: internal elevation drawings

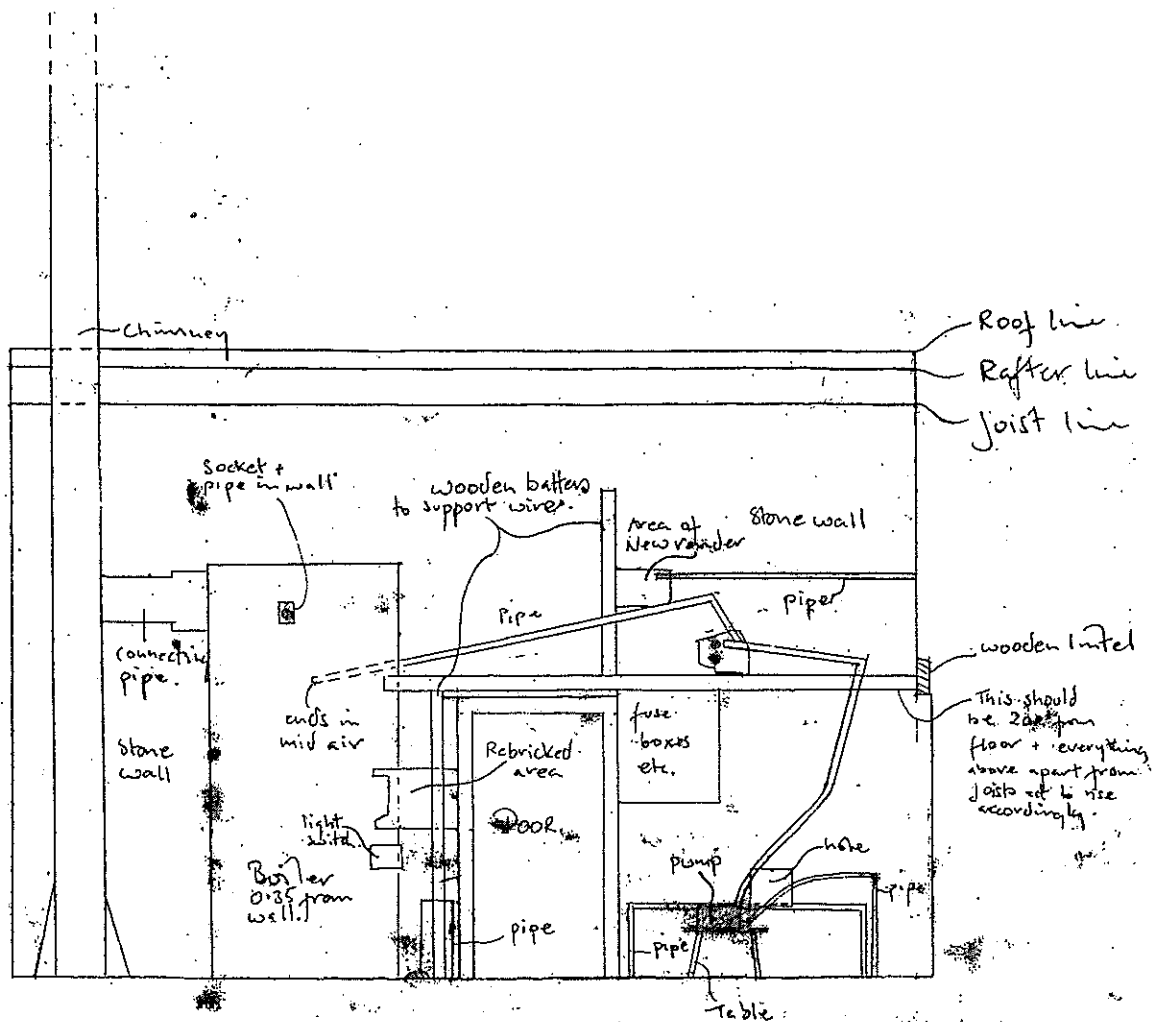



Elevation 11: East wall of Room C (boilerhouse)

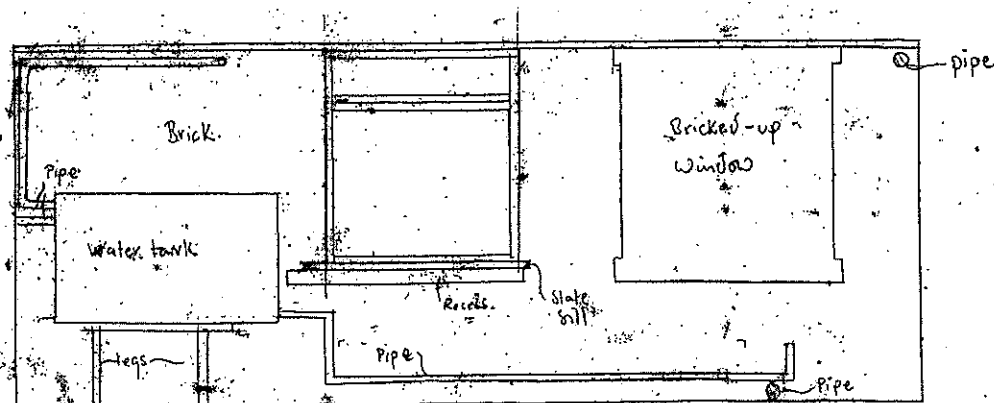


Elevation 12: West wall of Room C (boilerhouse)

MWWI Cambrian Mills
archaeological survey
Appendix 2: internal elevation drawings

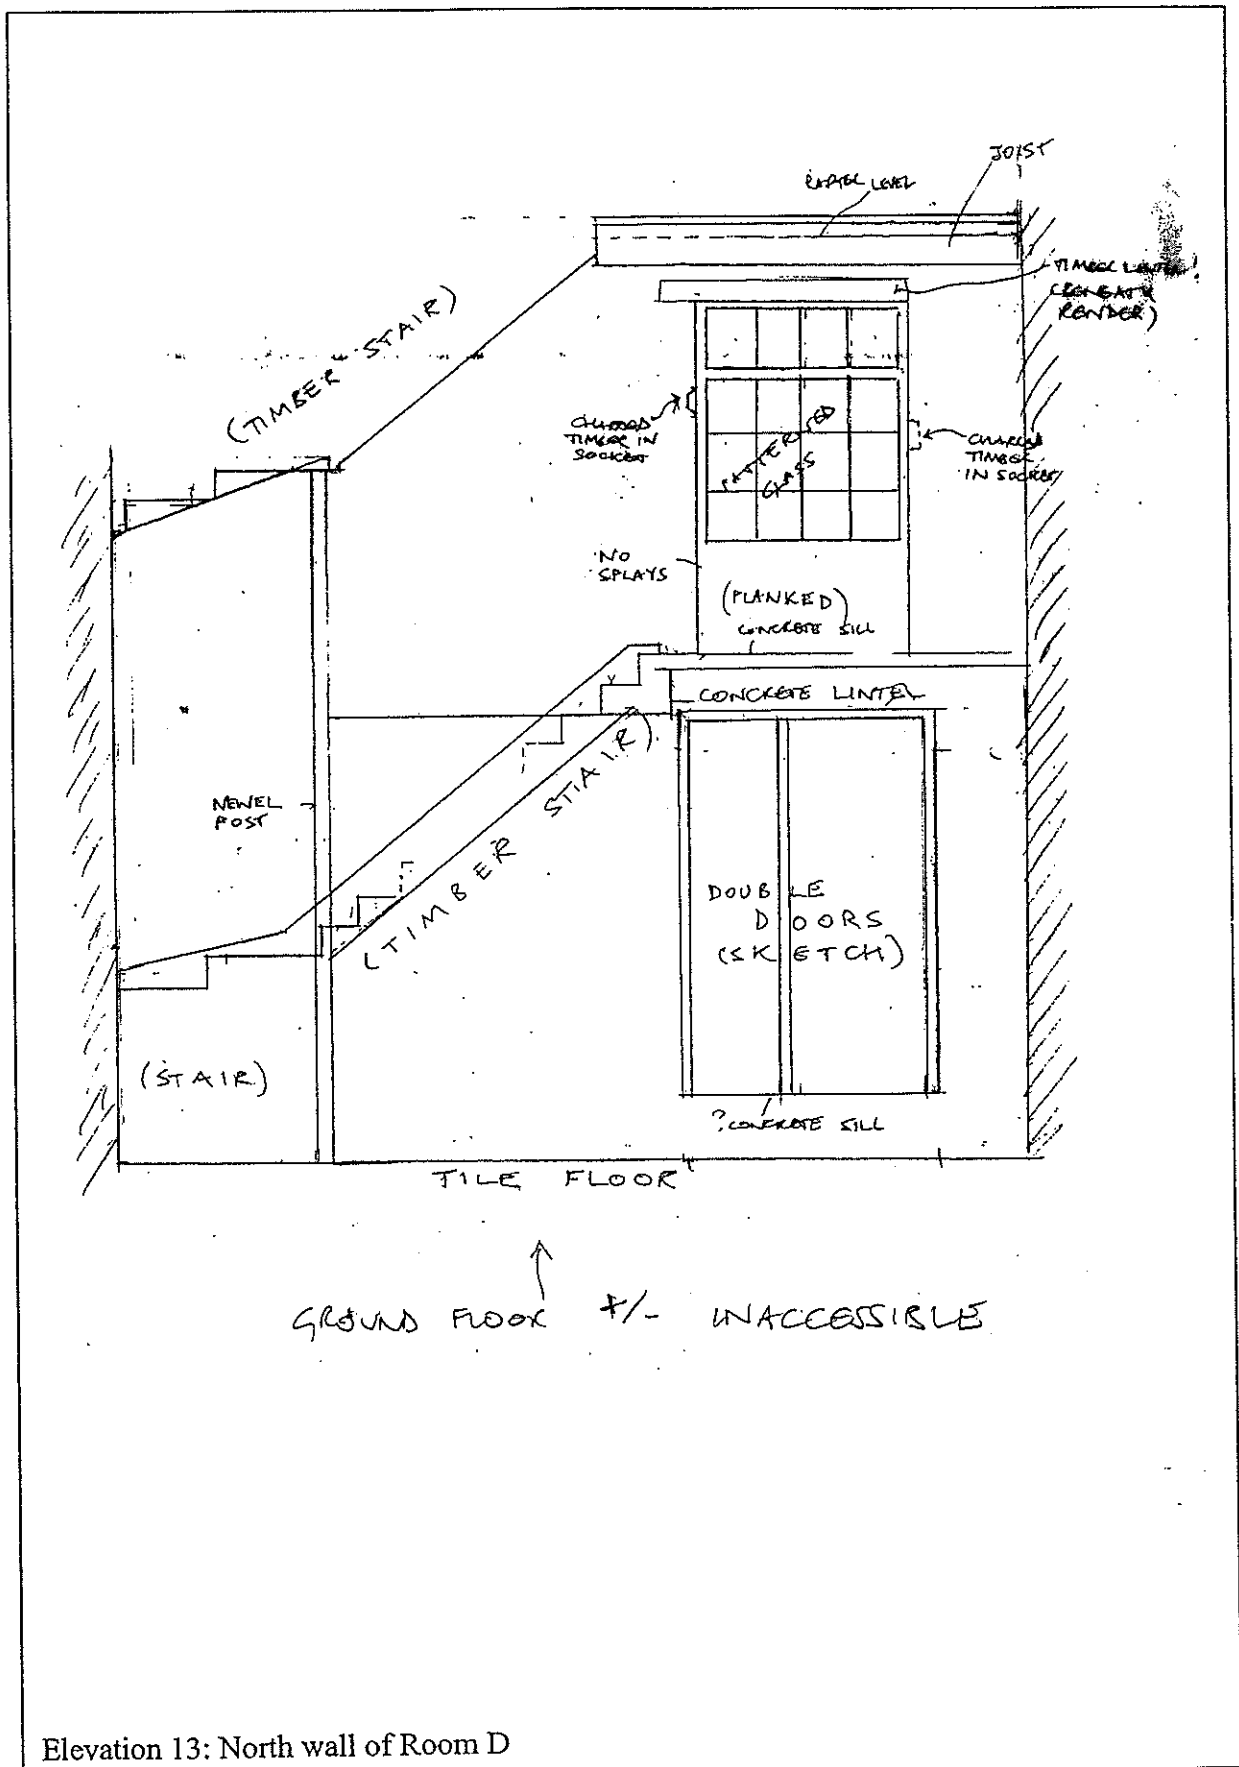


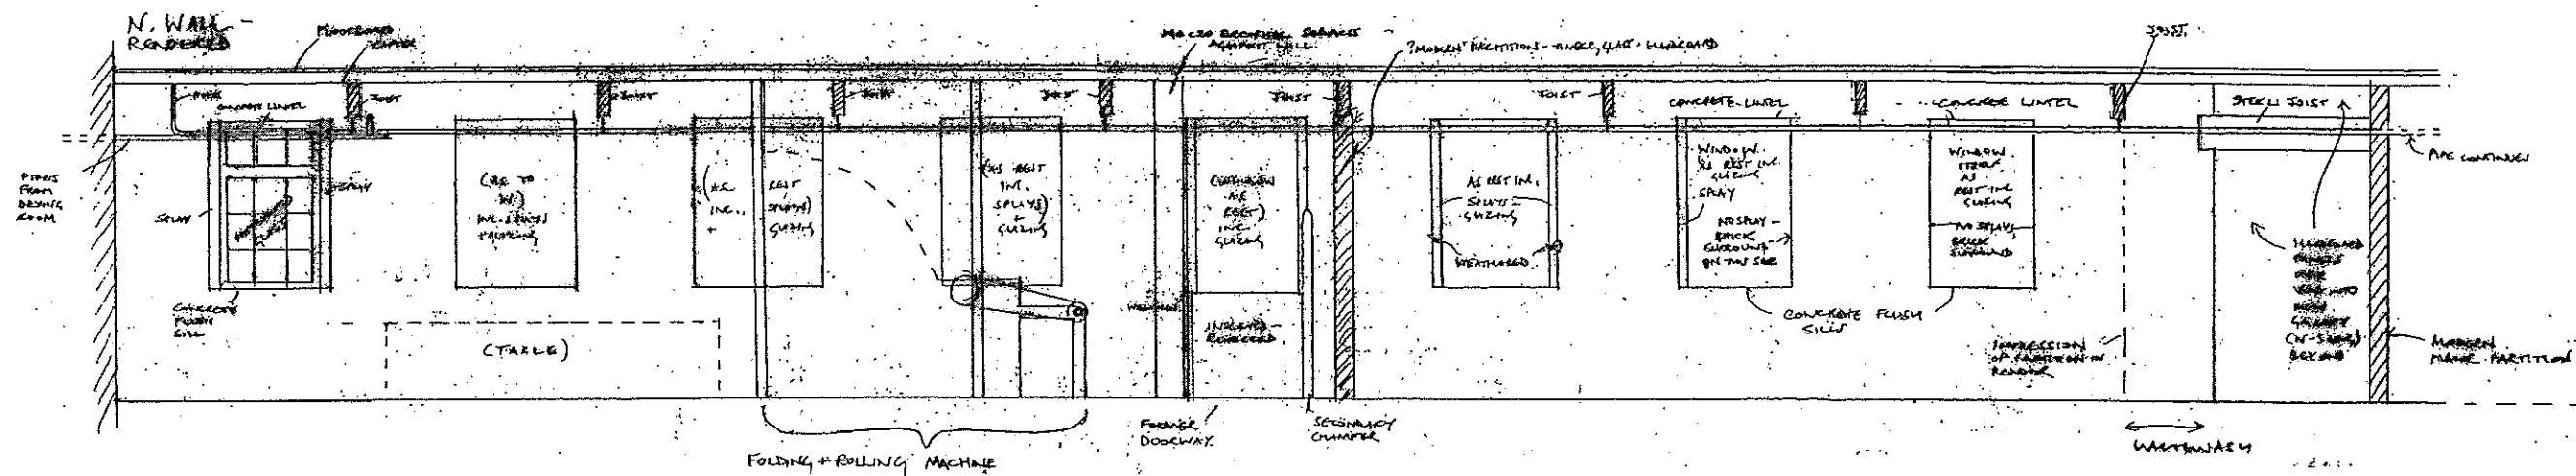


Elevation 15: North wall of Room E (sewing room)

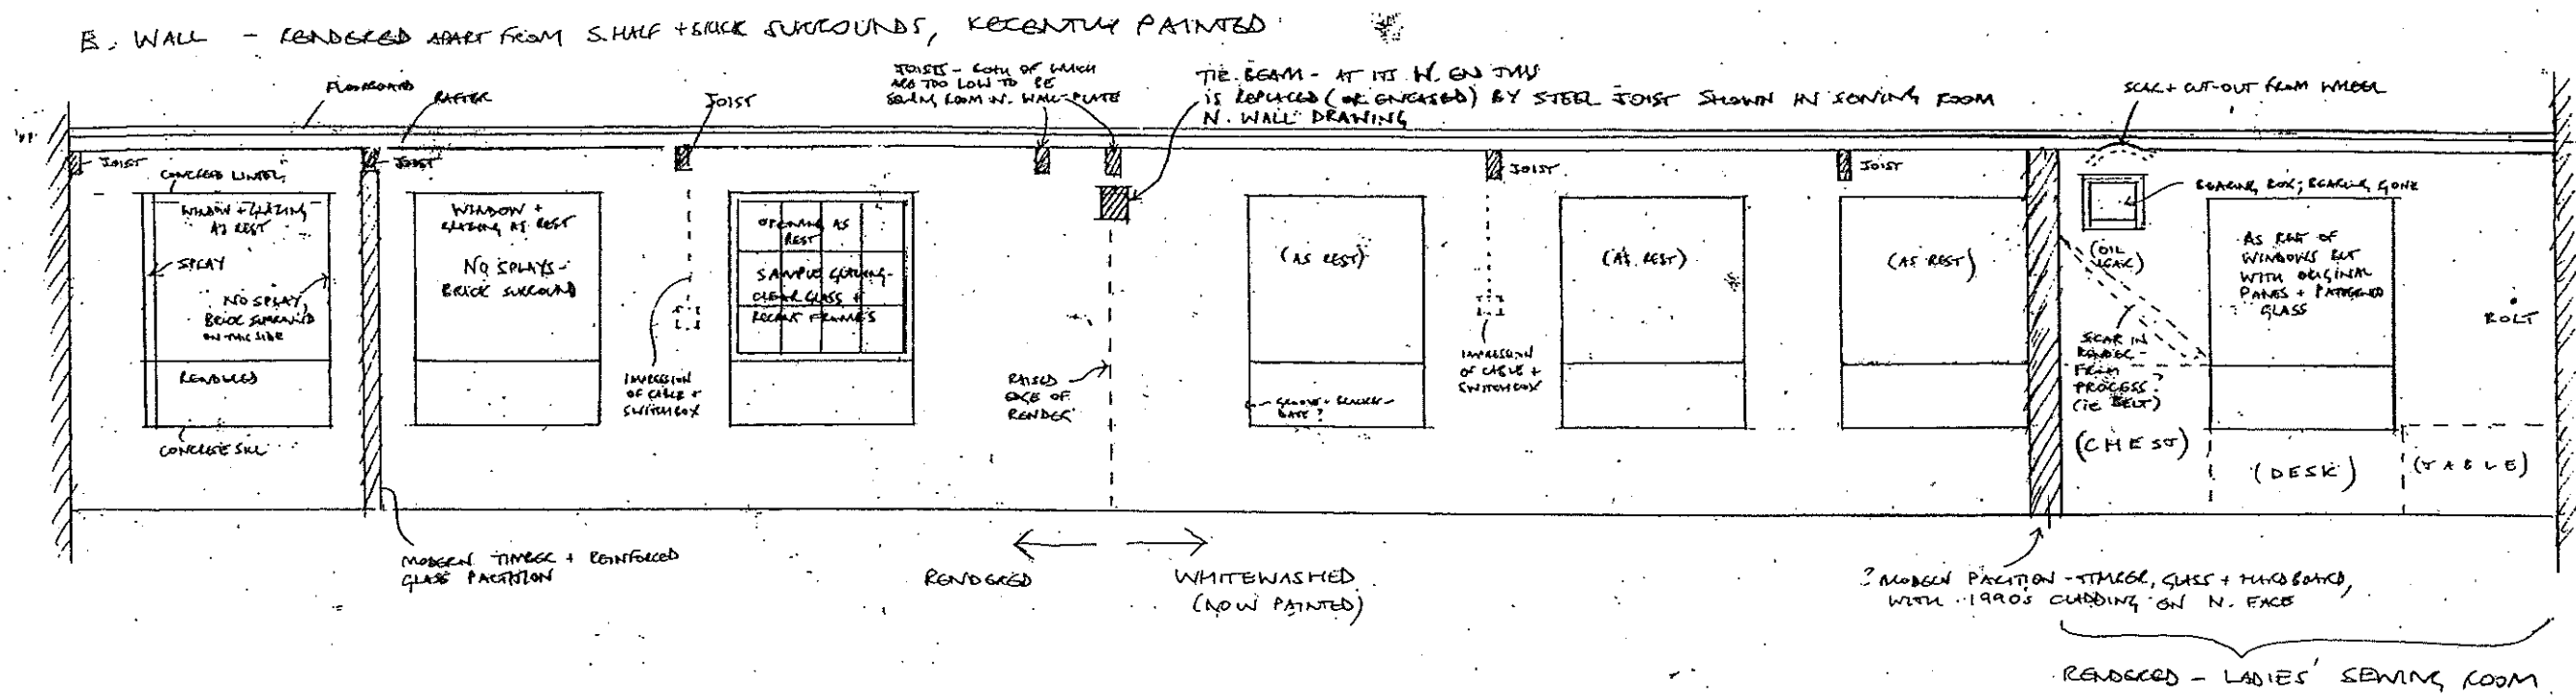


Elevation 14: East wall of Room D

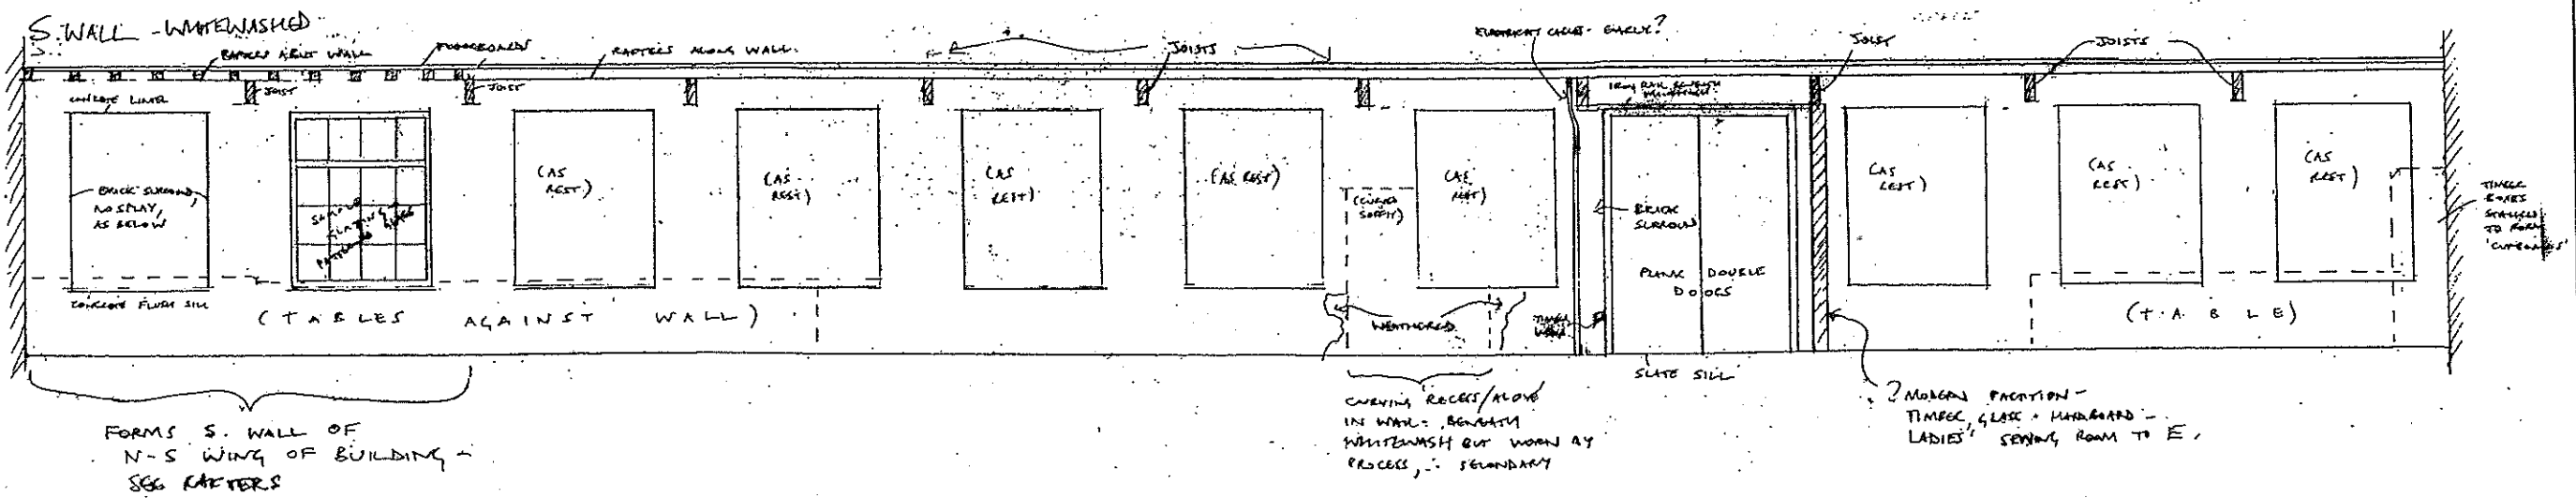

Elevation 16: South wall of Room E (sewing room)

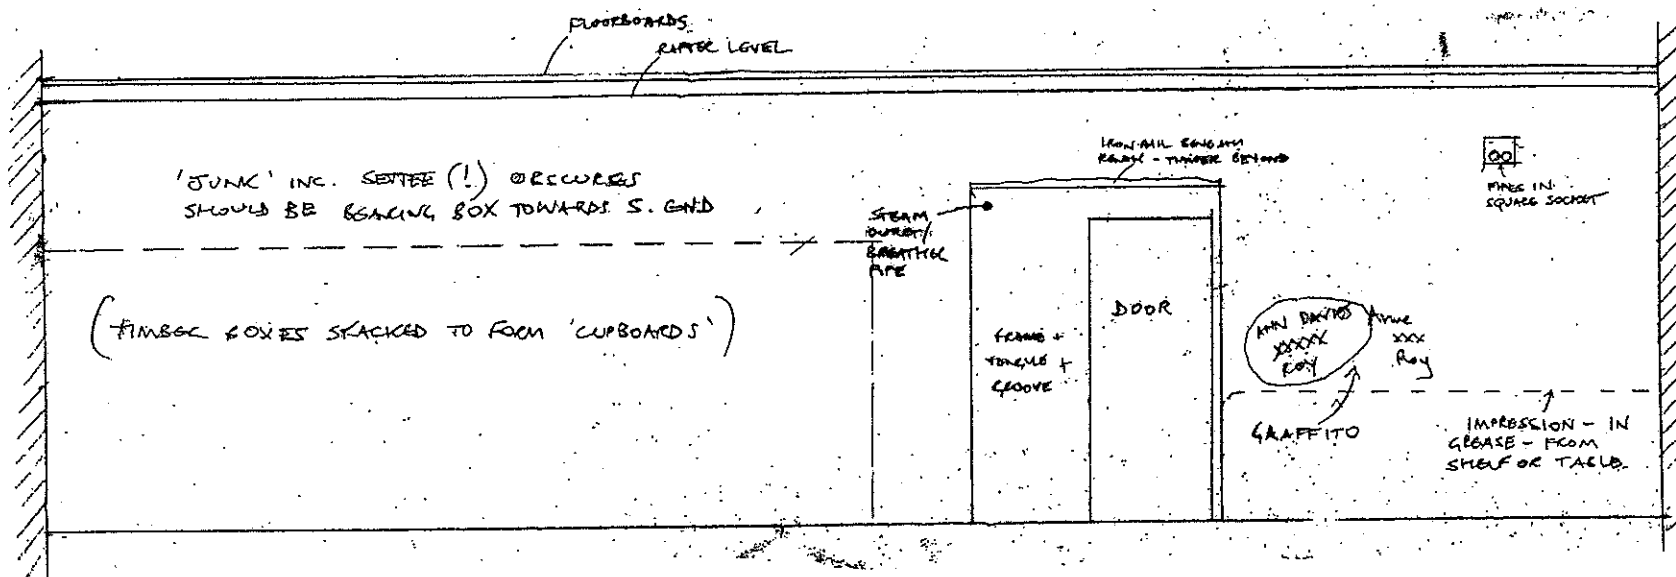


Elevation 17: West wall of Room E (sewing room)

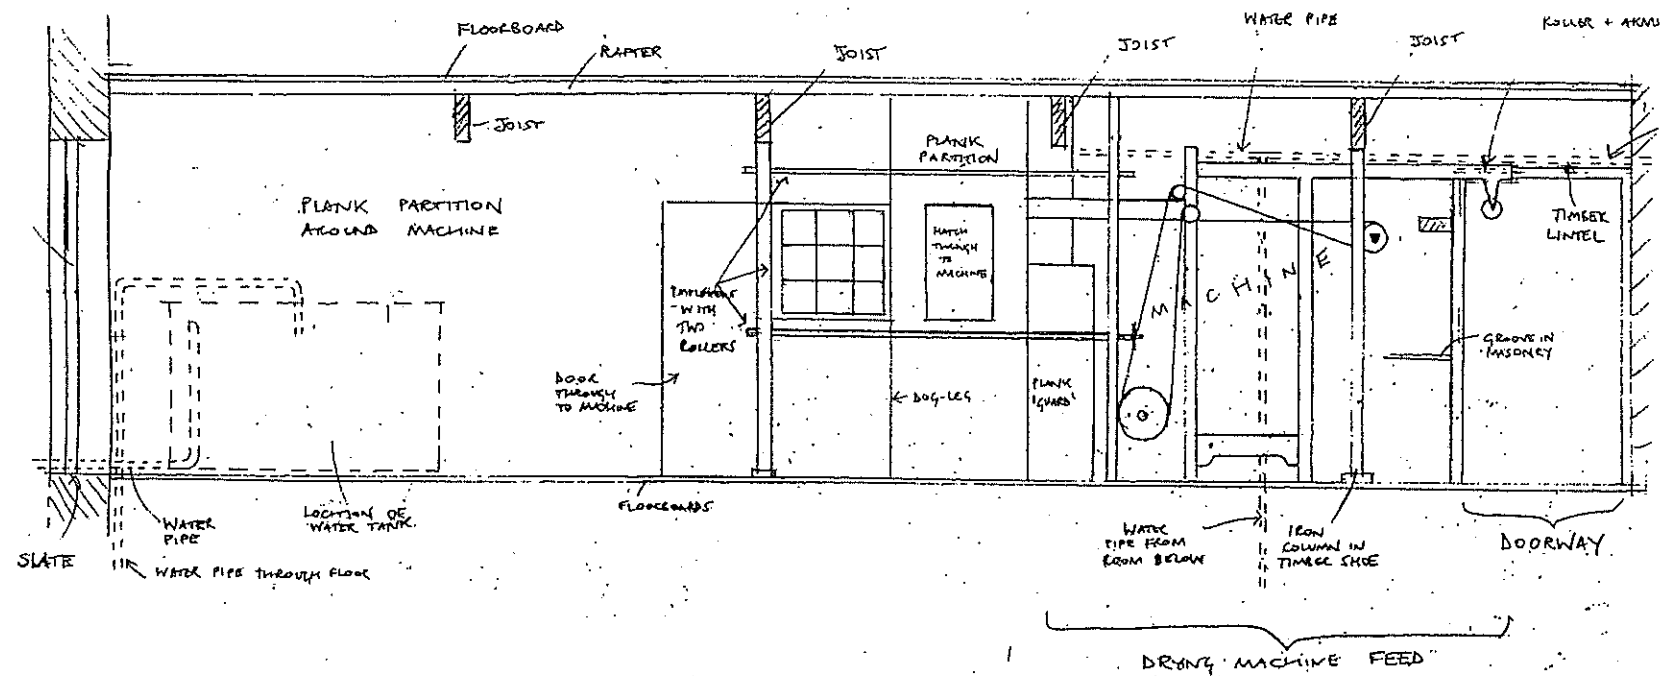


Elevation 18: North wall of Room G (drying room)


S. WALL (ORIGINAL PLASTER)

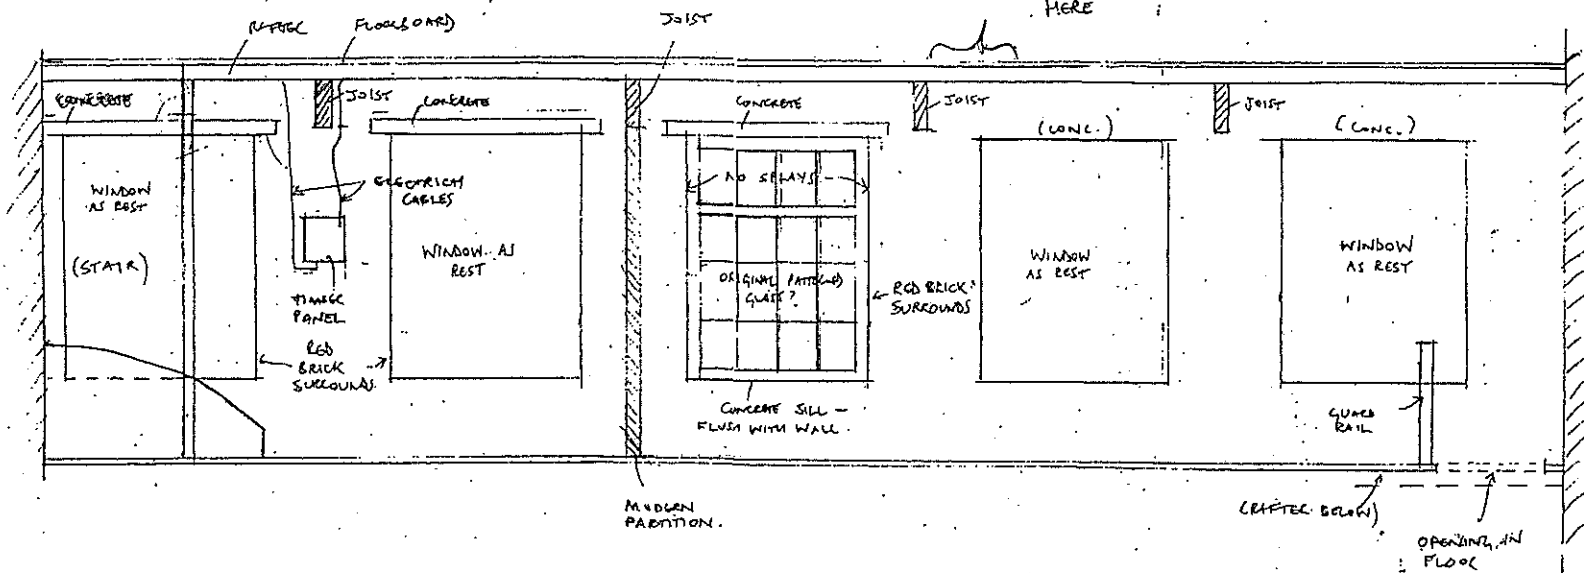


Elevation 19: South wall of Room G (drying room)

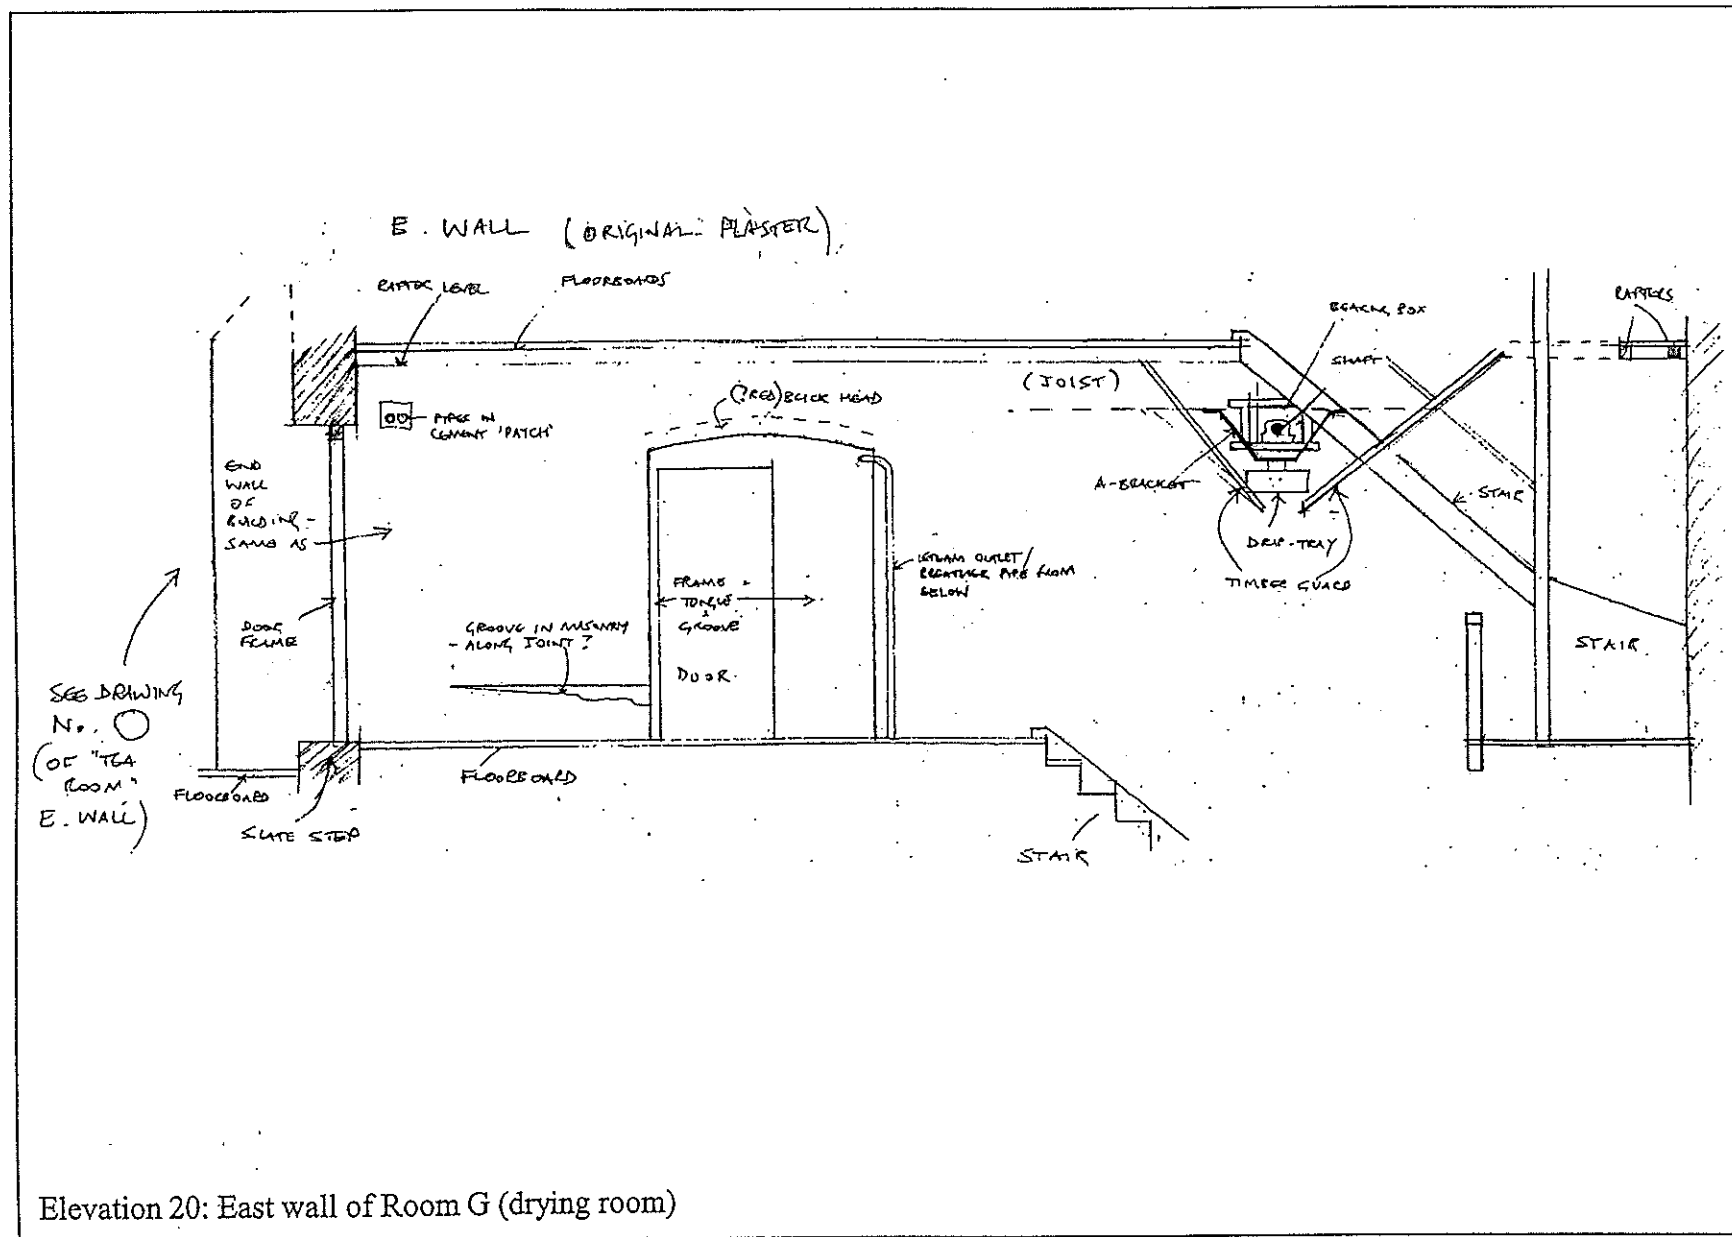


Elevation 20: East wall of Room G (drying room)

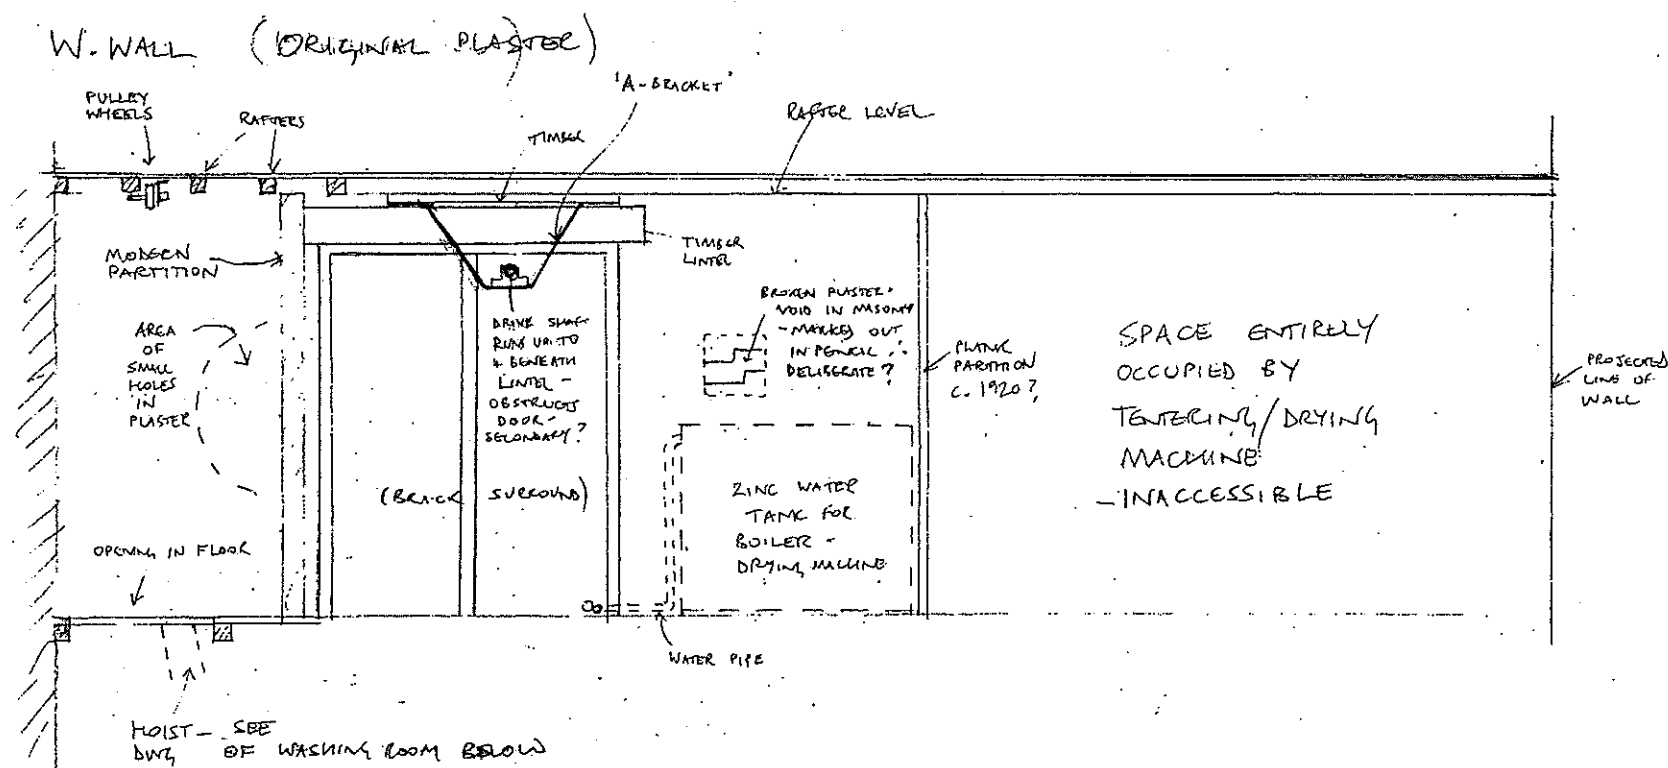


Elevation 21: West wall of Room G (drying room)

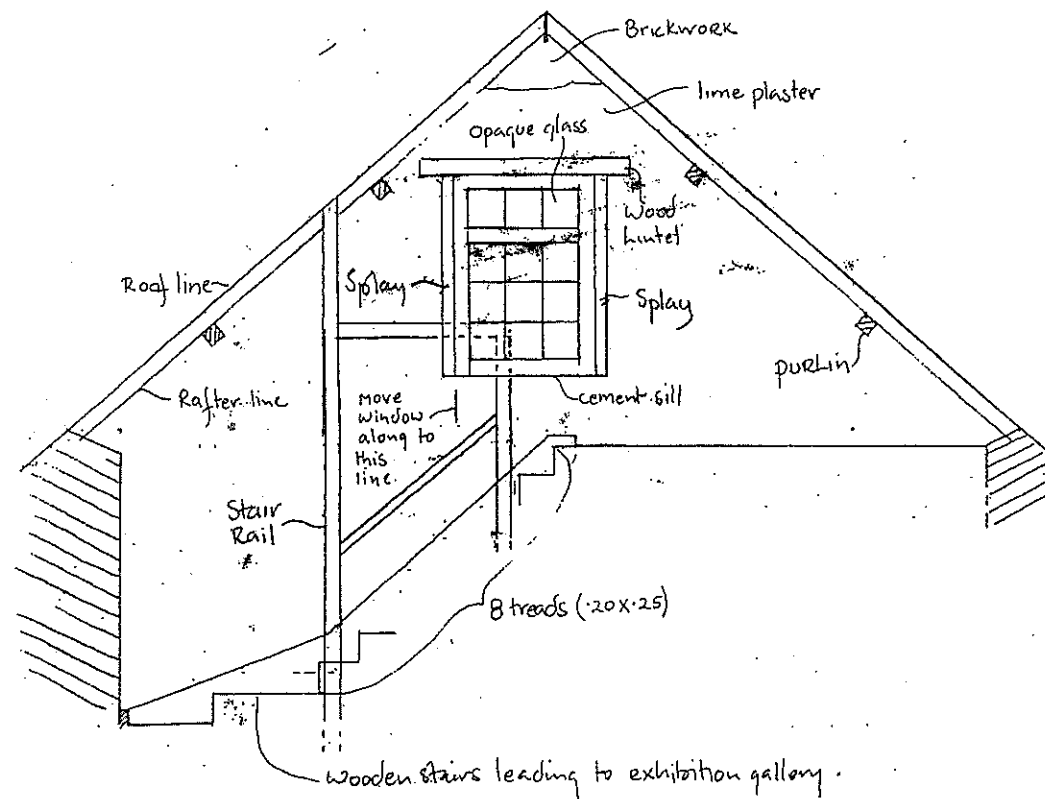


Elevation 22: North wall of Room H (attic)

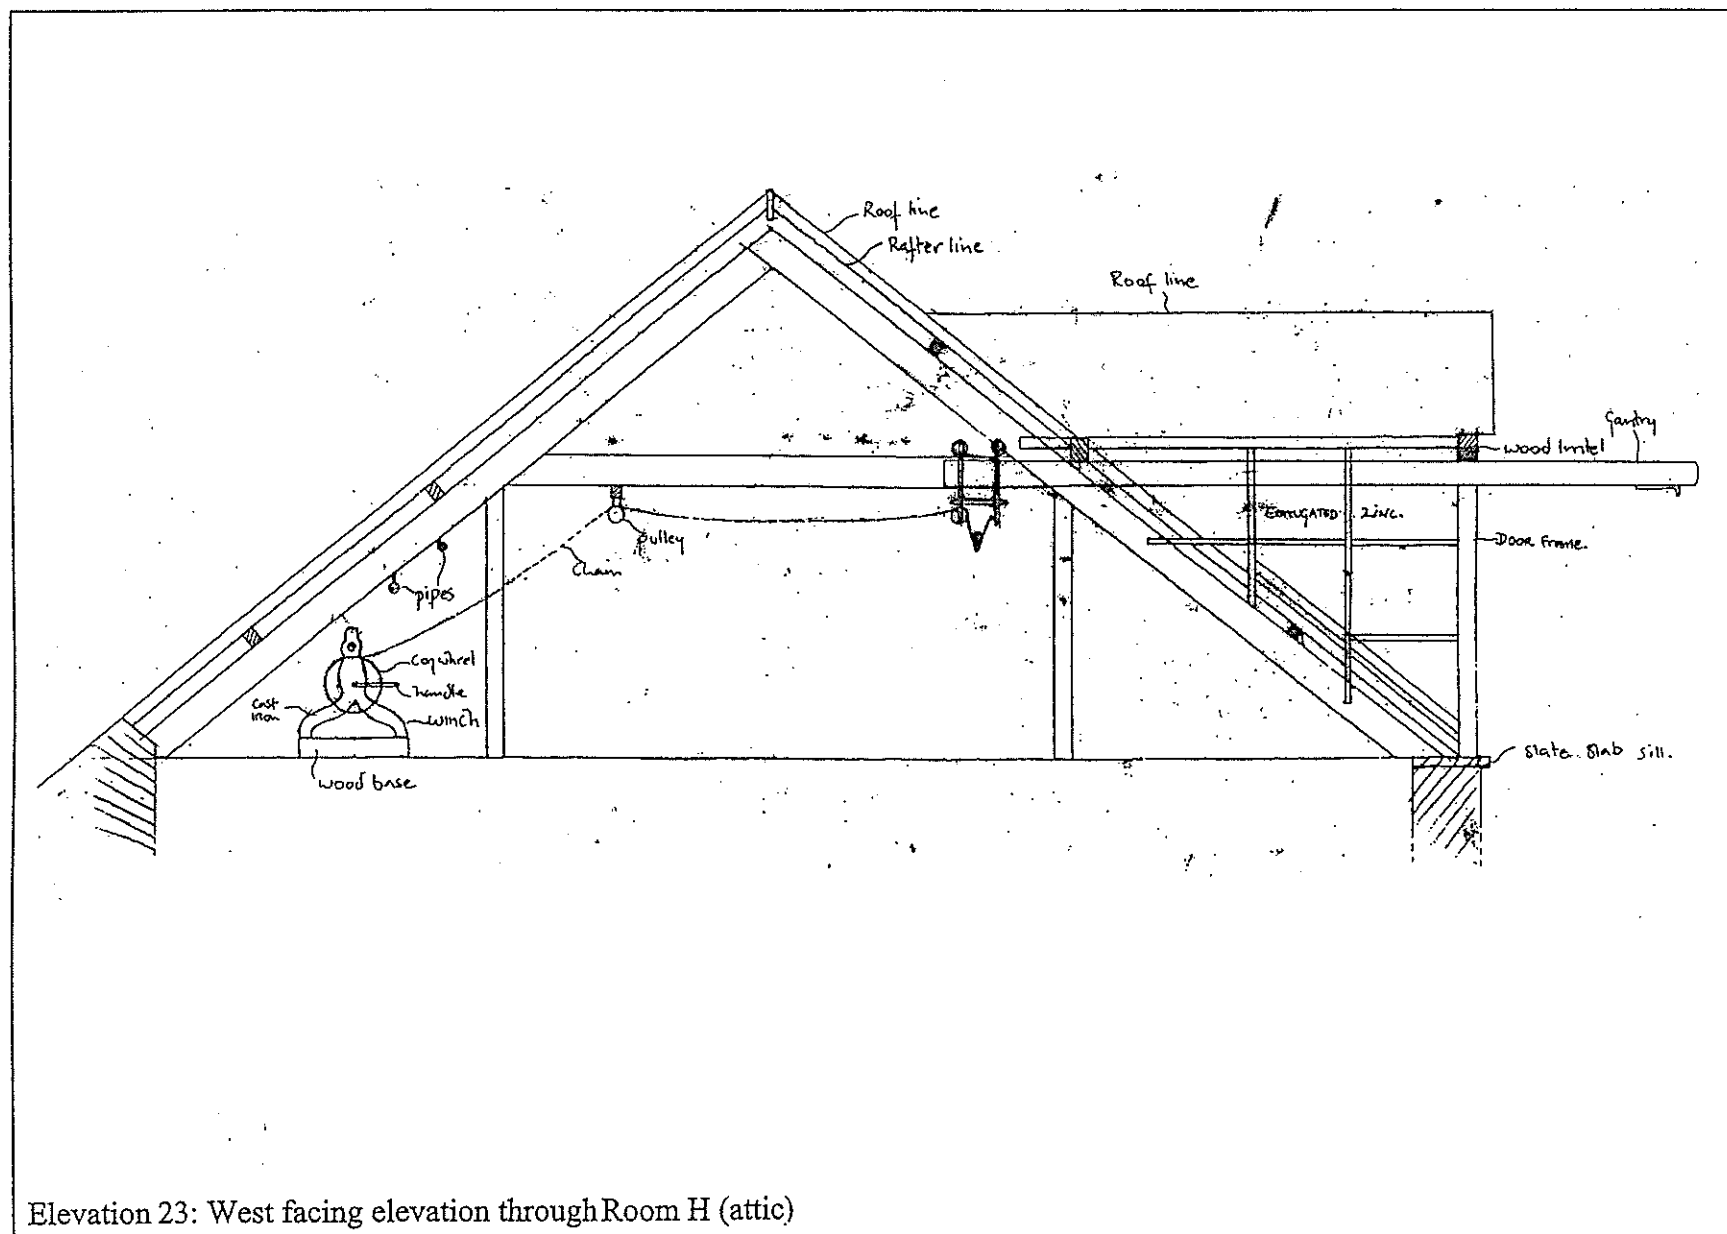


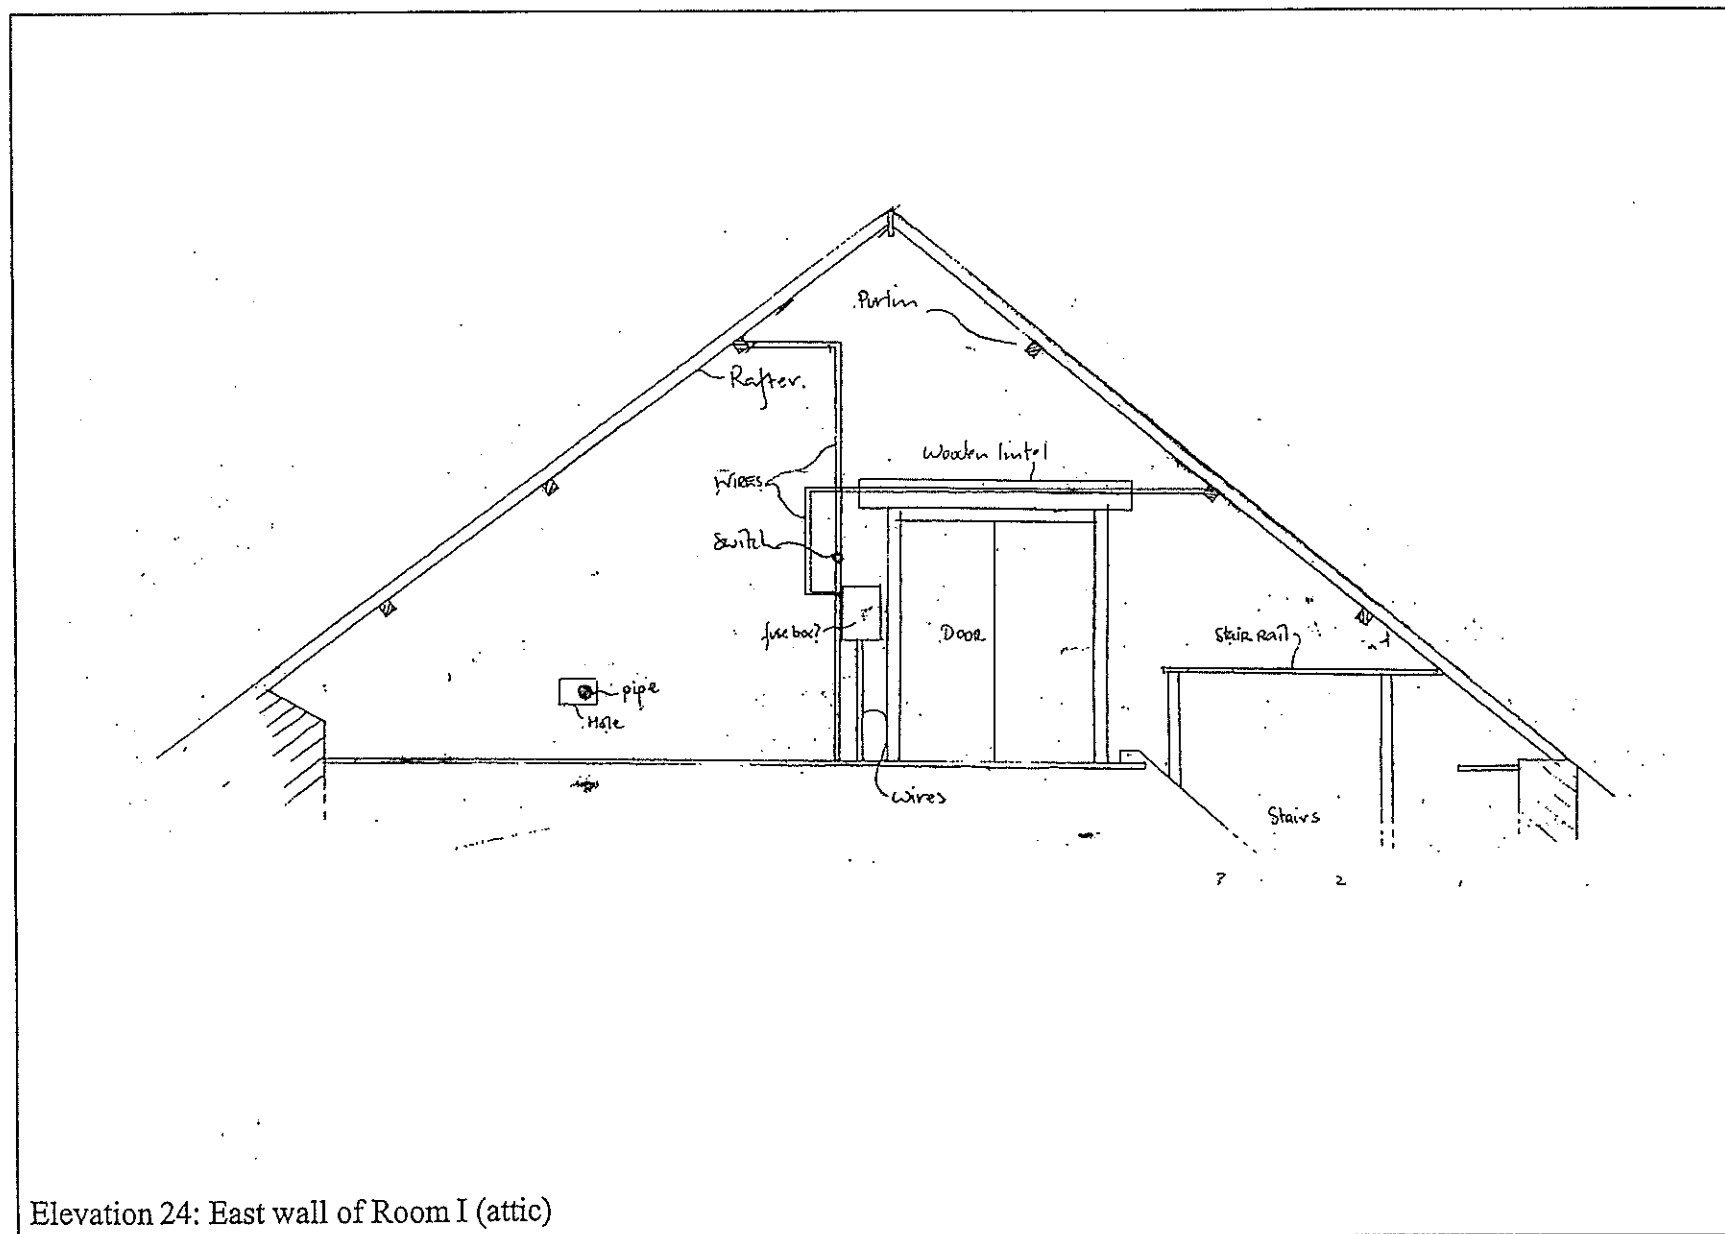


Elevation 24: East wall of Room I (attic)

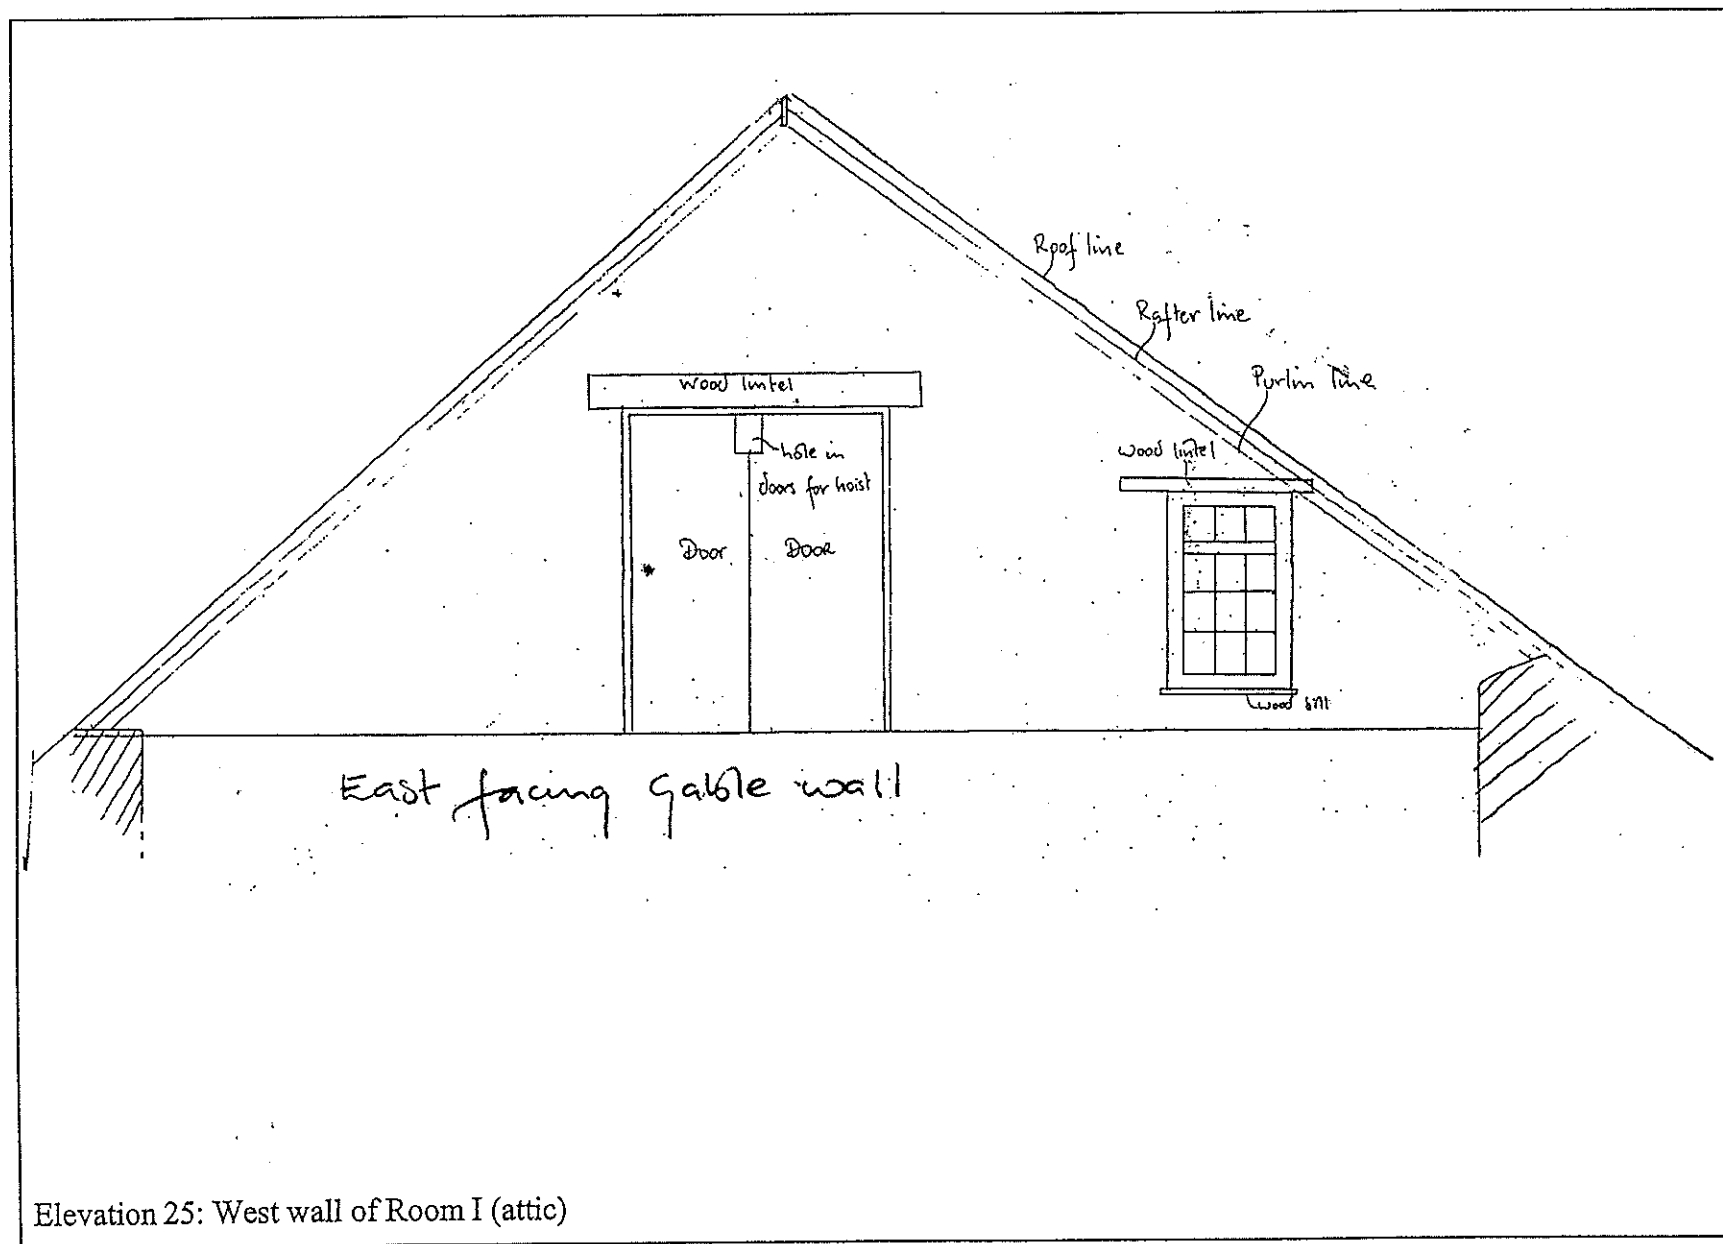


MWWI Cambrian Mills
archaeological survey
Appendix 2: internal elevation drawings

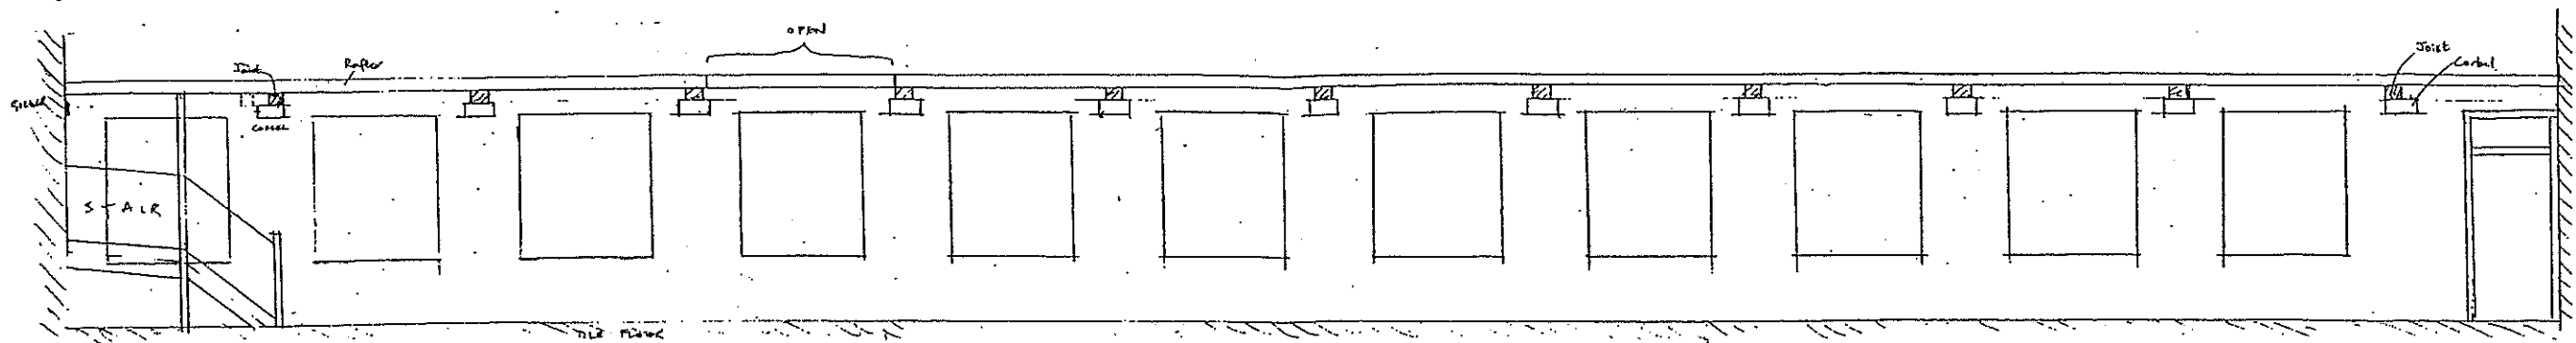

Elevation 26: North wall of Room J (gallery 2)

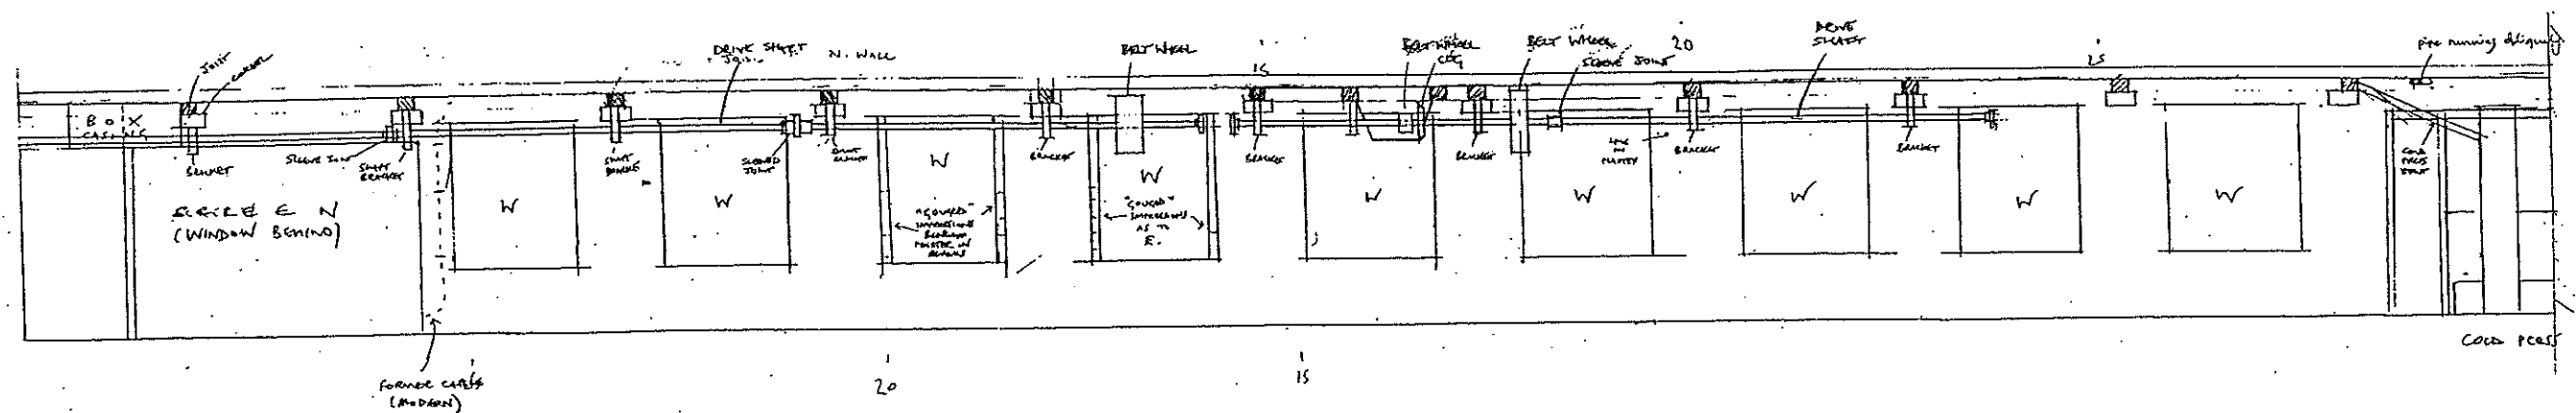


Elevation 27: South wall of Room J (gallery 2)

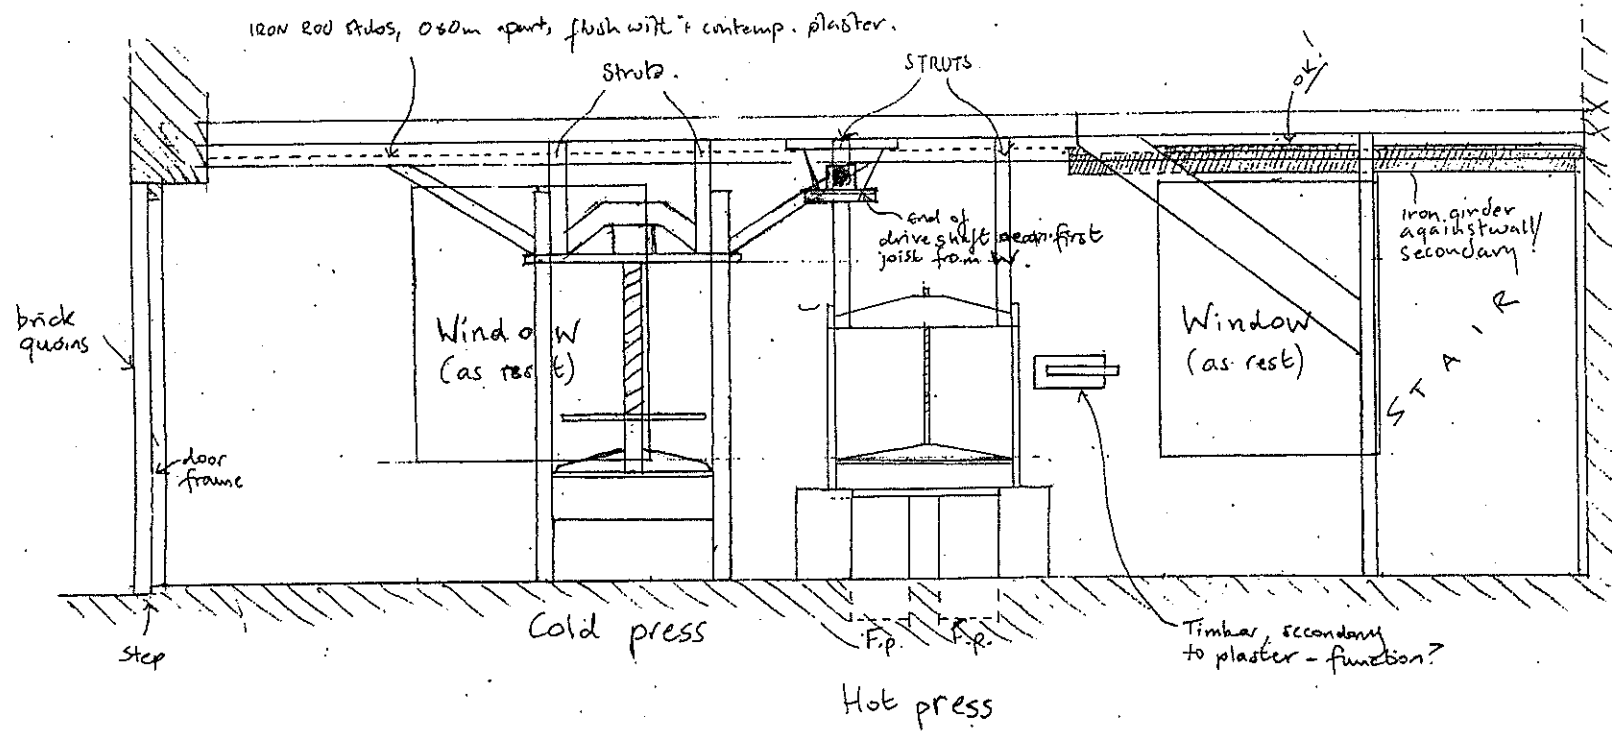


Elevation 29: West wall of Room J (gallery 2)


MWWI Cambrian Mills
archaeological survey
Appendix 2: internal elevation drawings

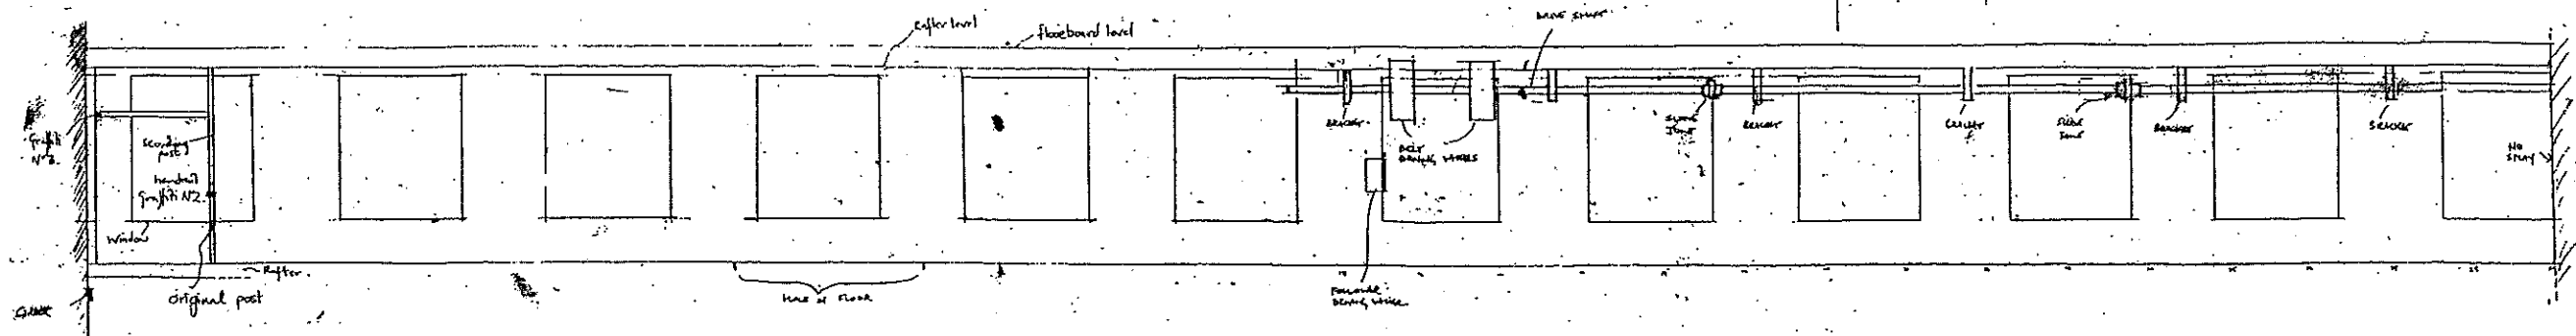


Elevation 30: North wall of Room K (gallery 3)

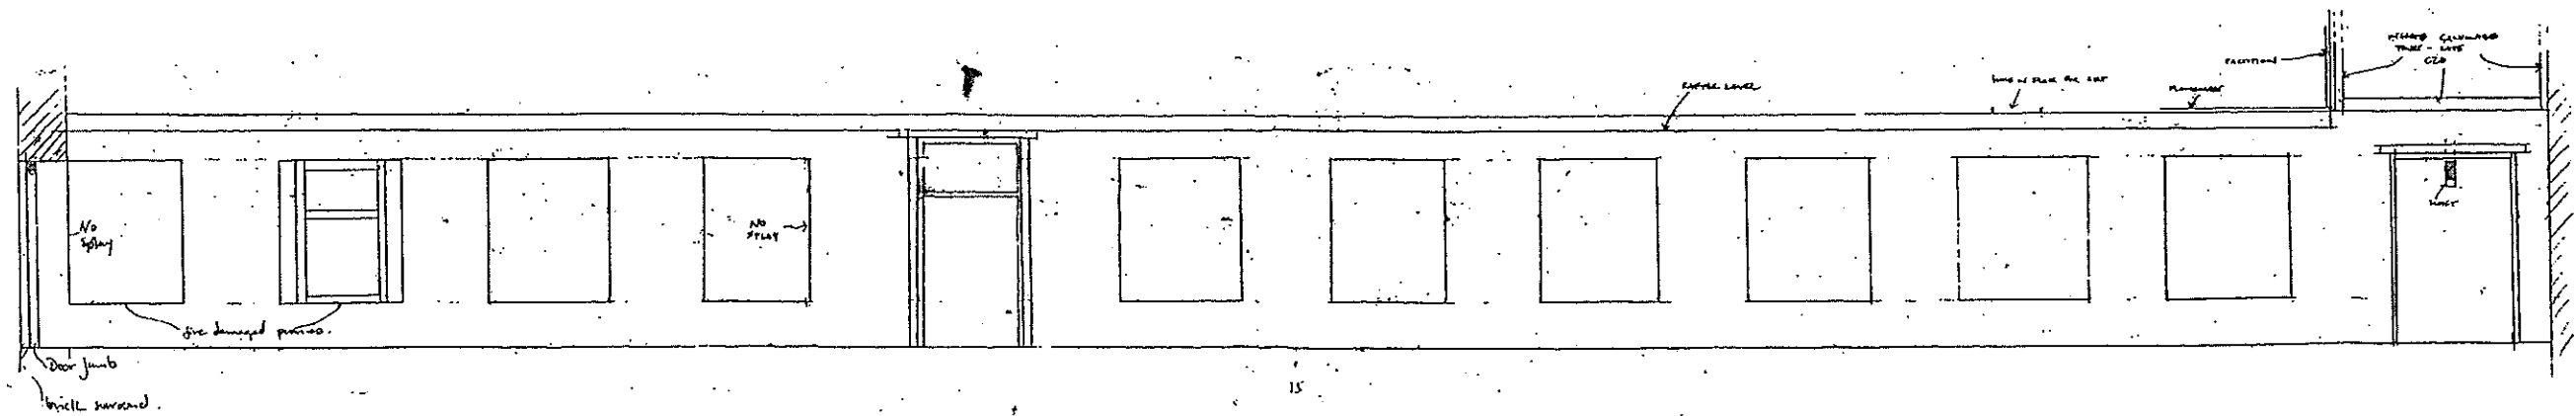


Elevation 31: South wall of Room J K (gallery 3)

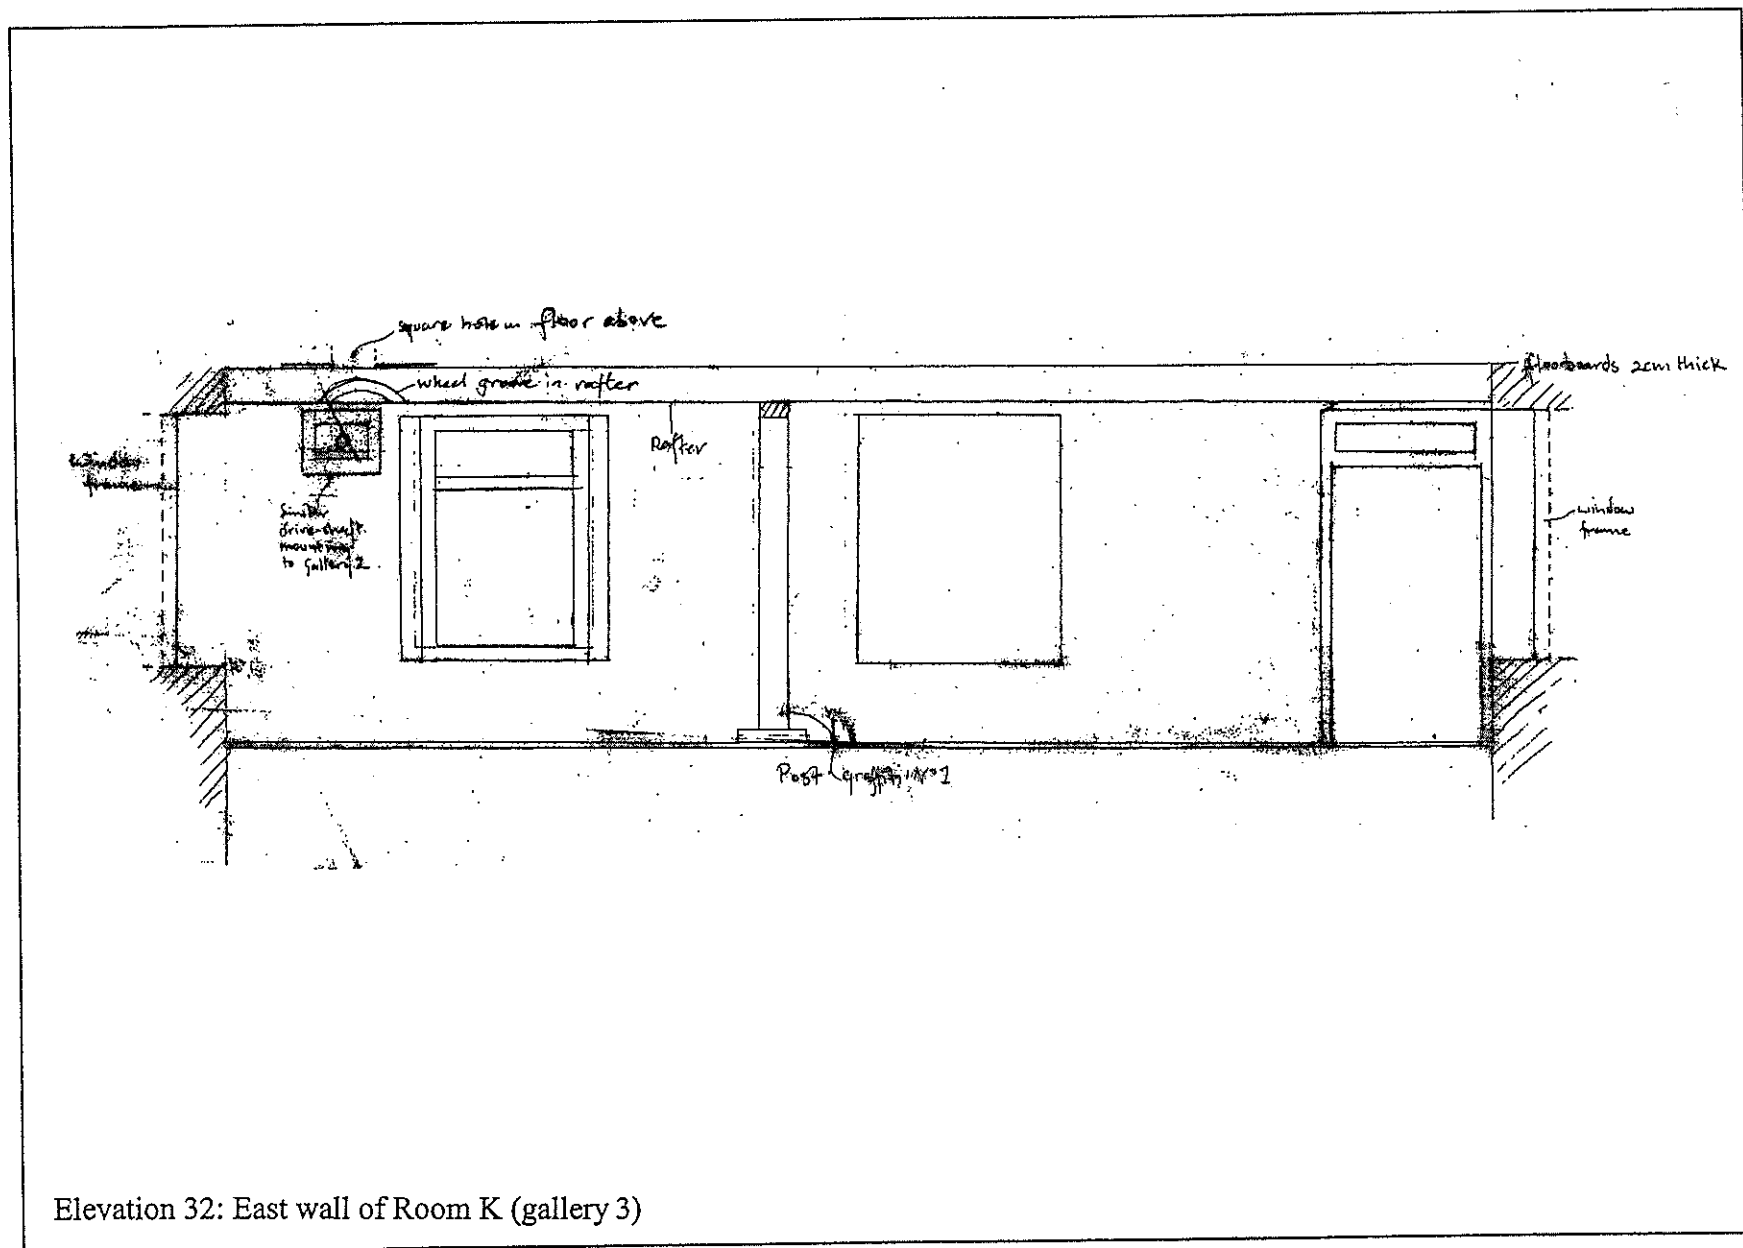


Elevation 34: West wall of Room L (attic)

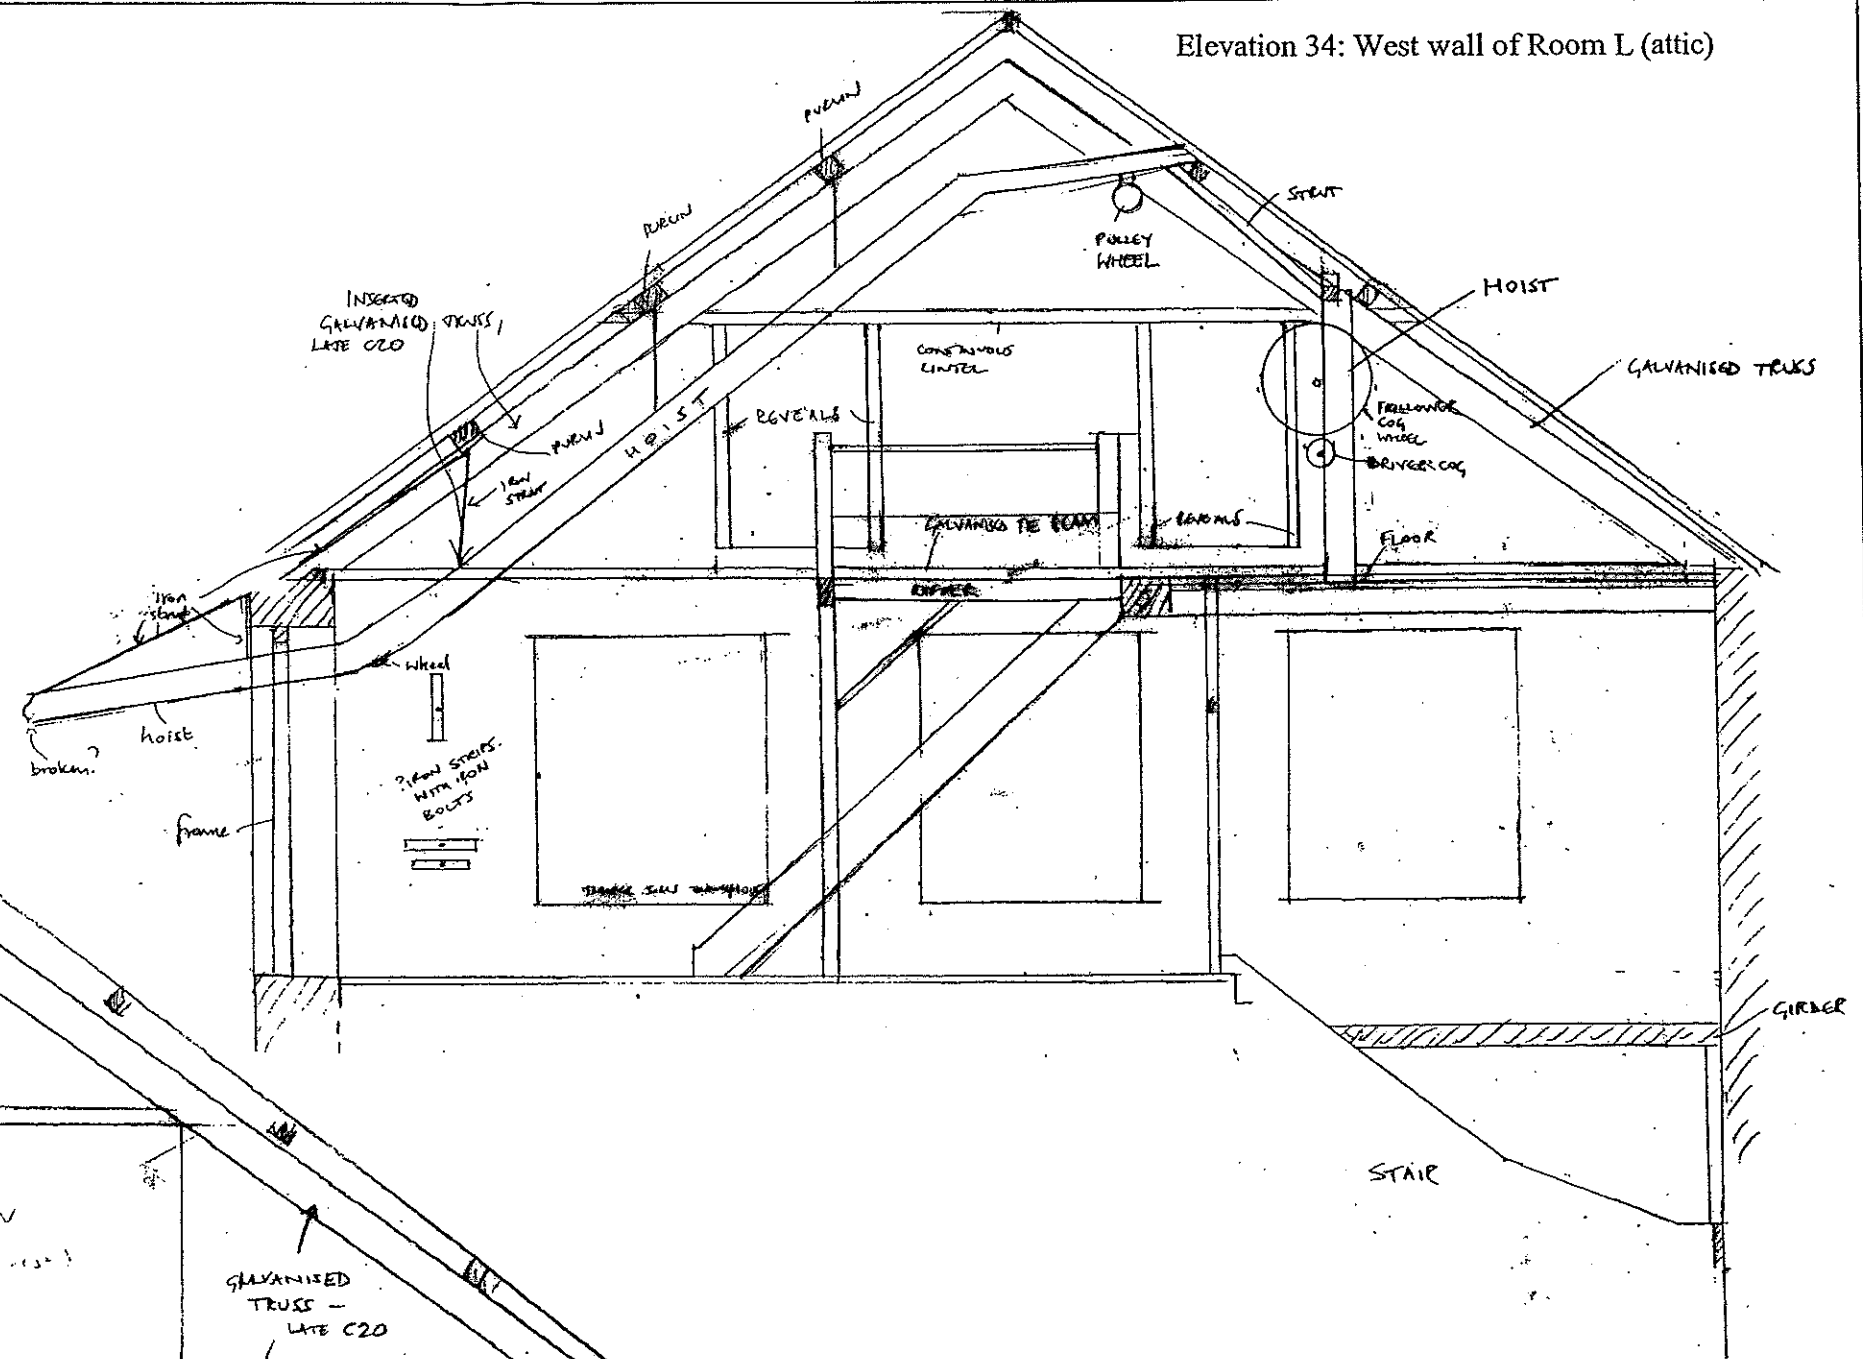


Elevation 33: East wall of Room L (attic)

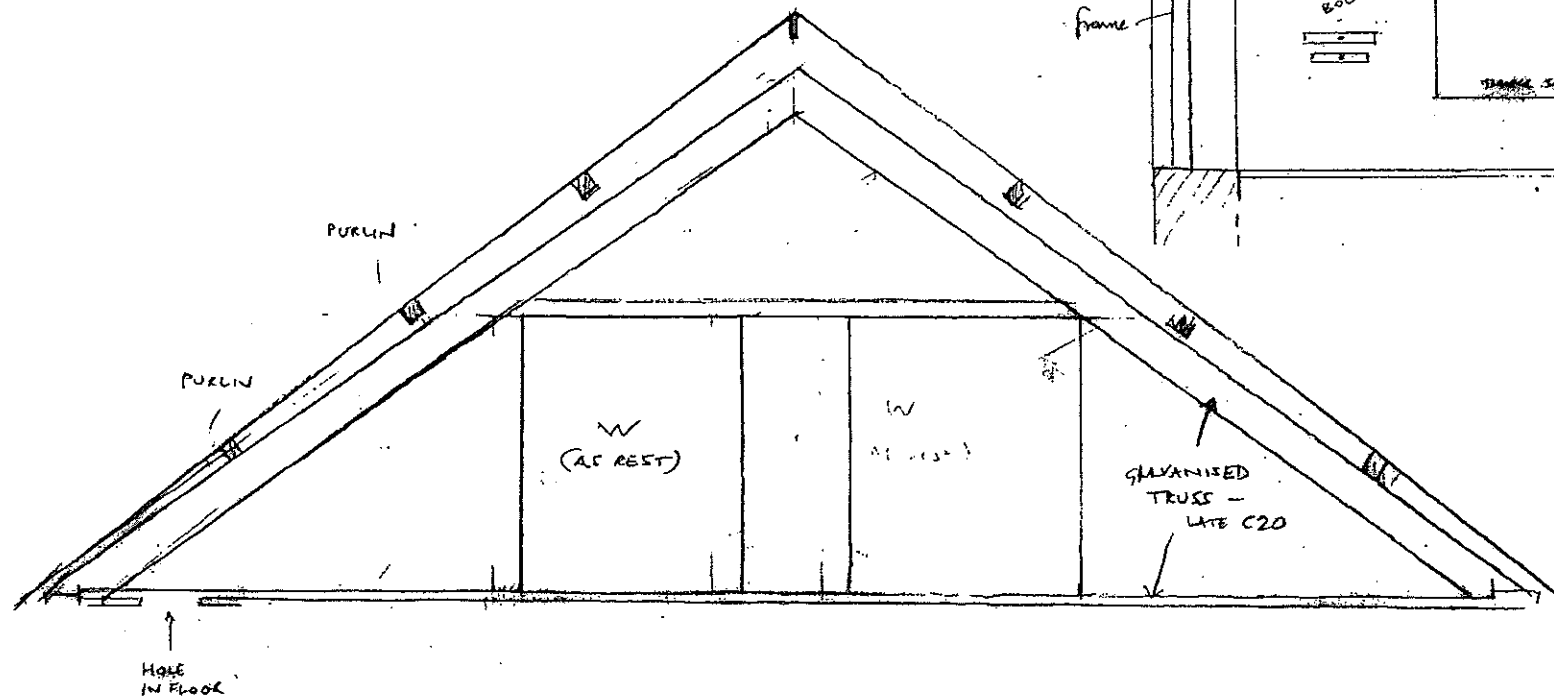


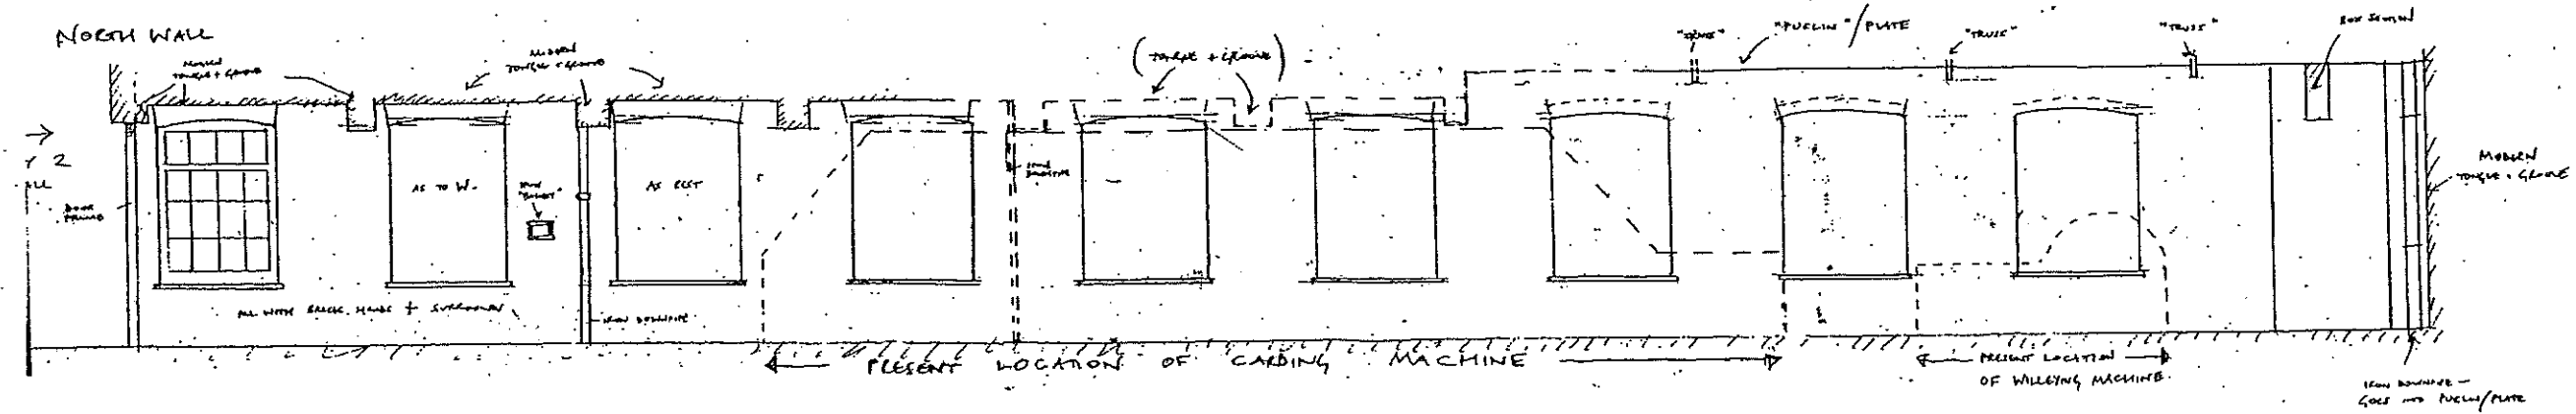


Elevation 35: North wall of Room M

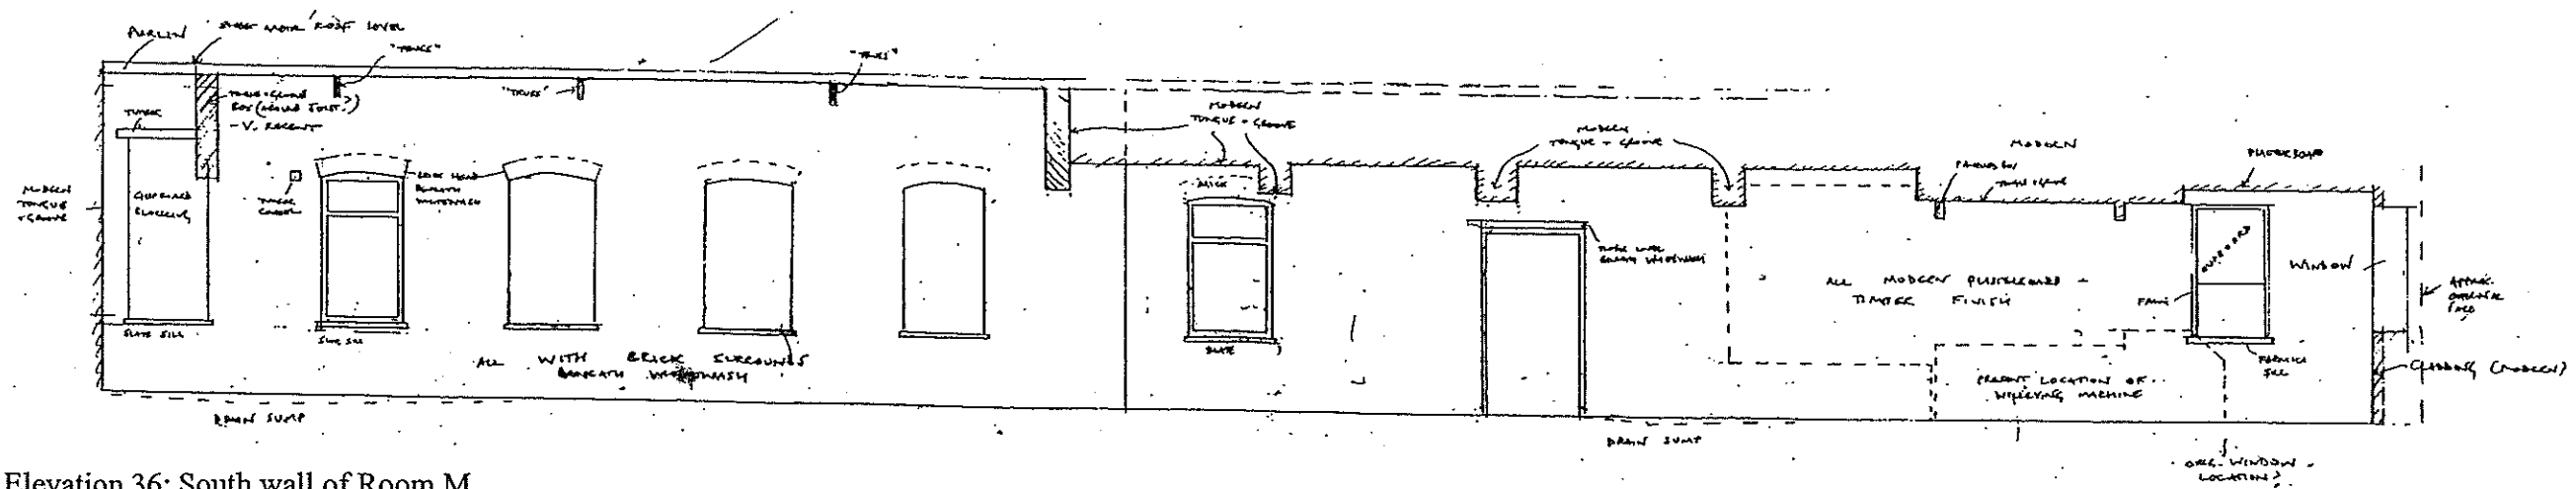


Elevation 36: South wall of Room M

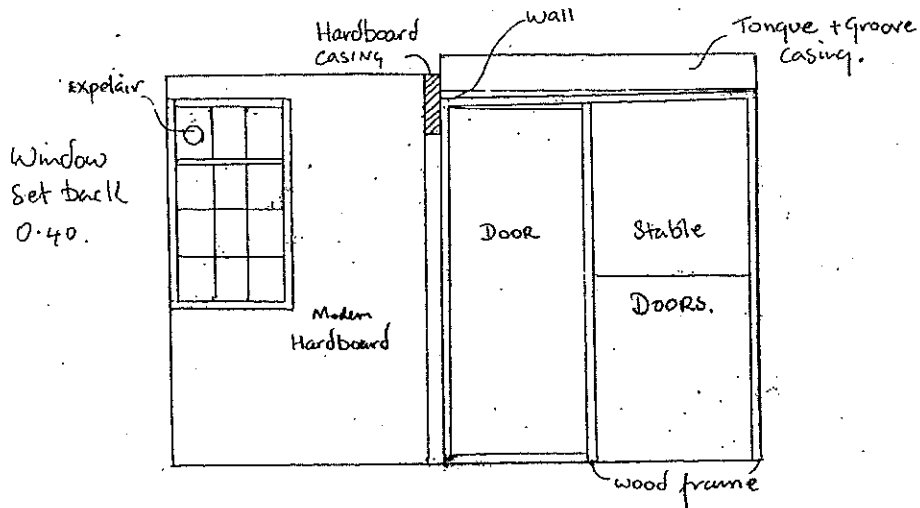


Elevation 37: East wall of Room M

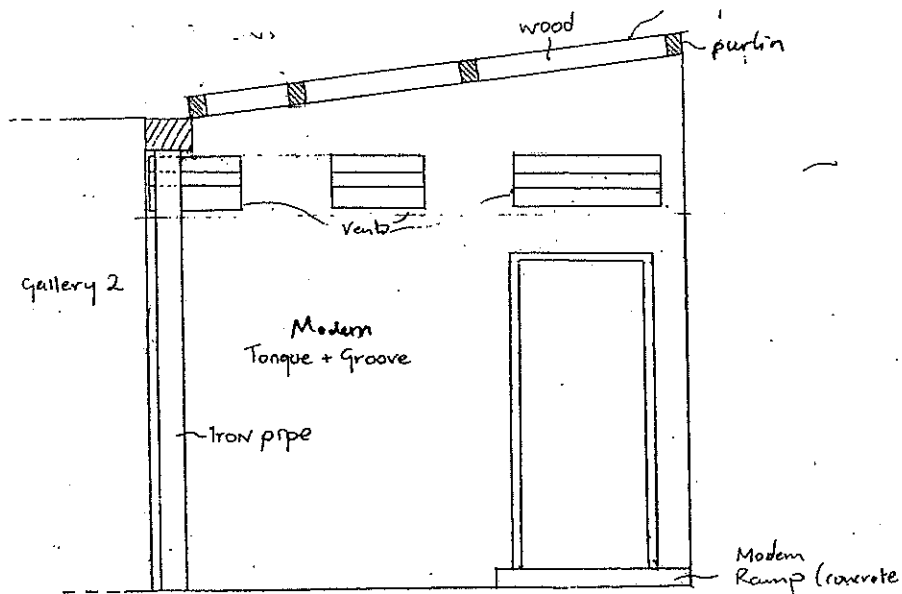


Elevation 38: West wall of Room M

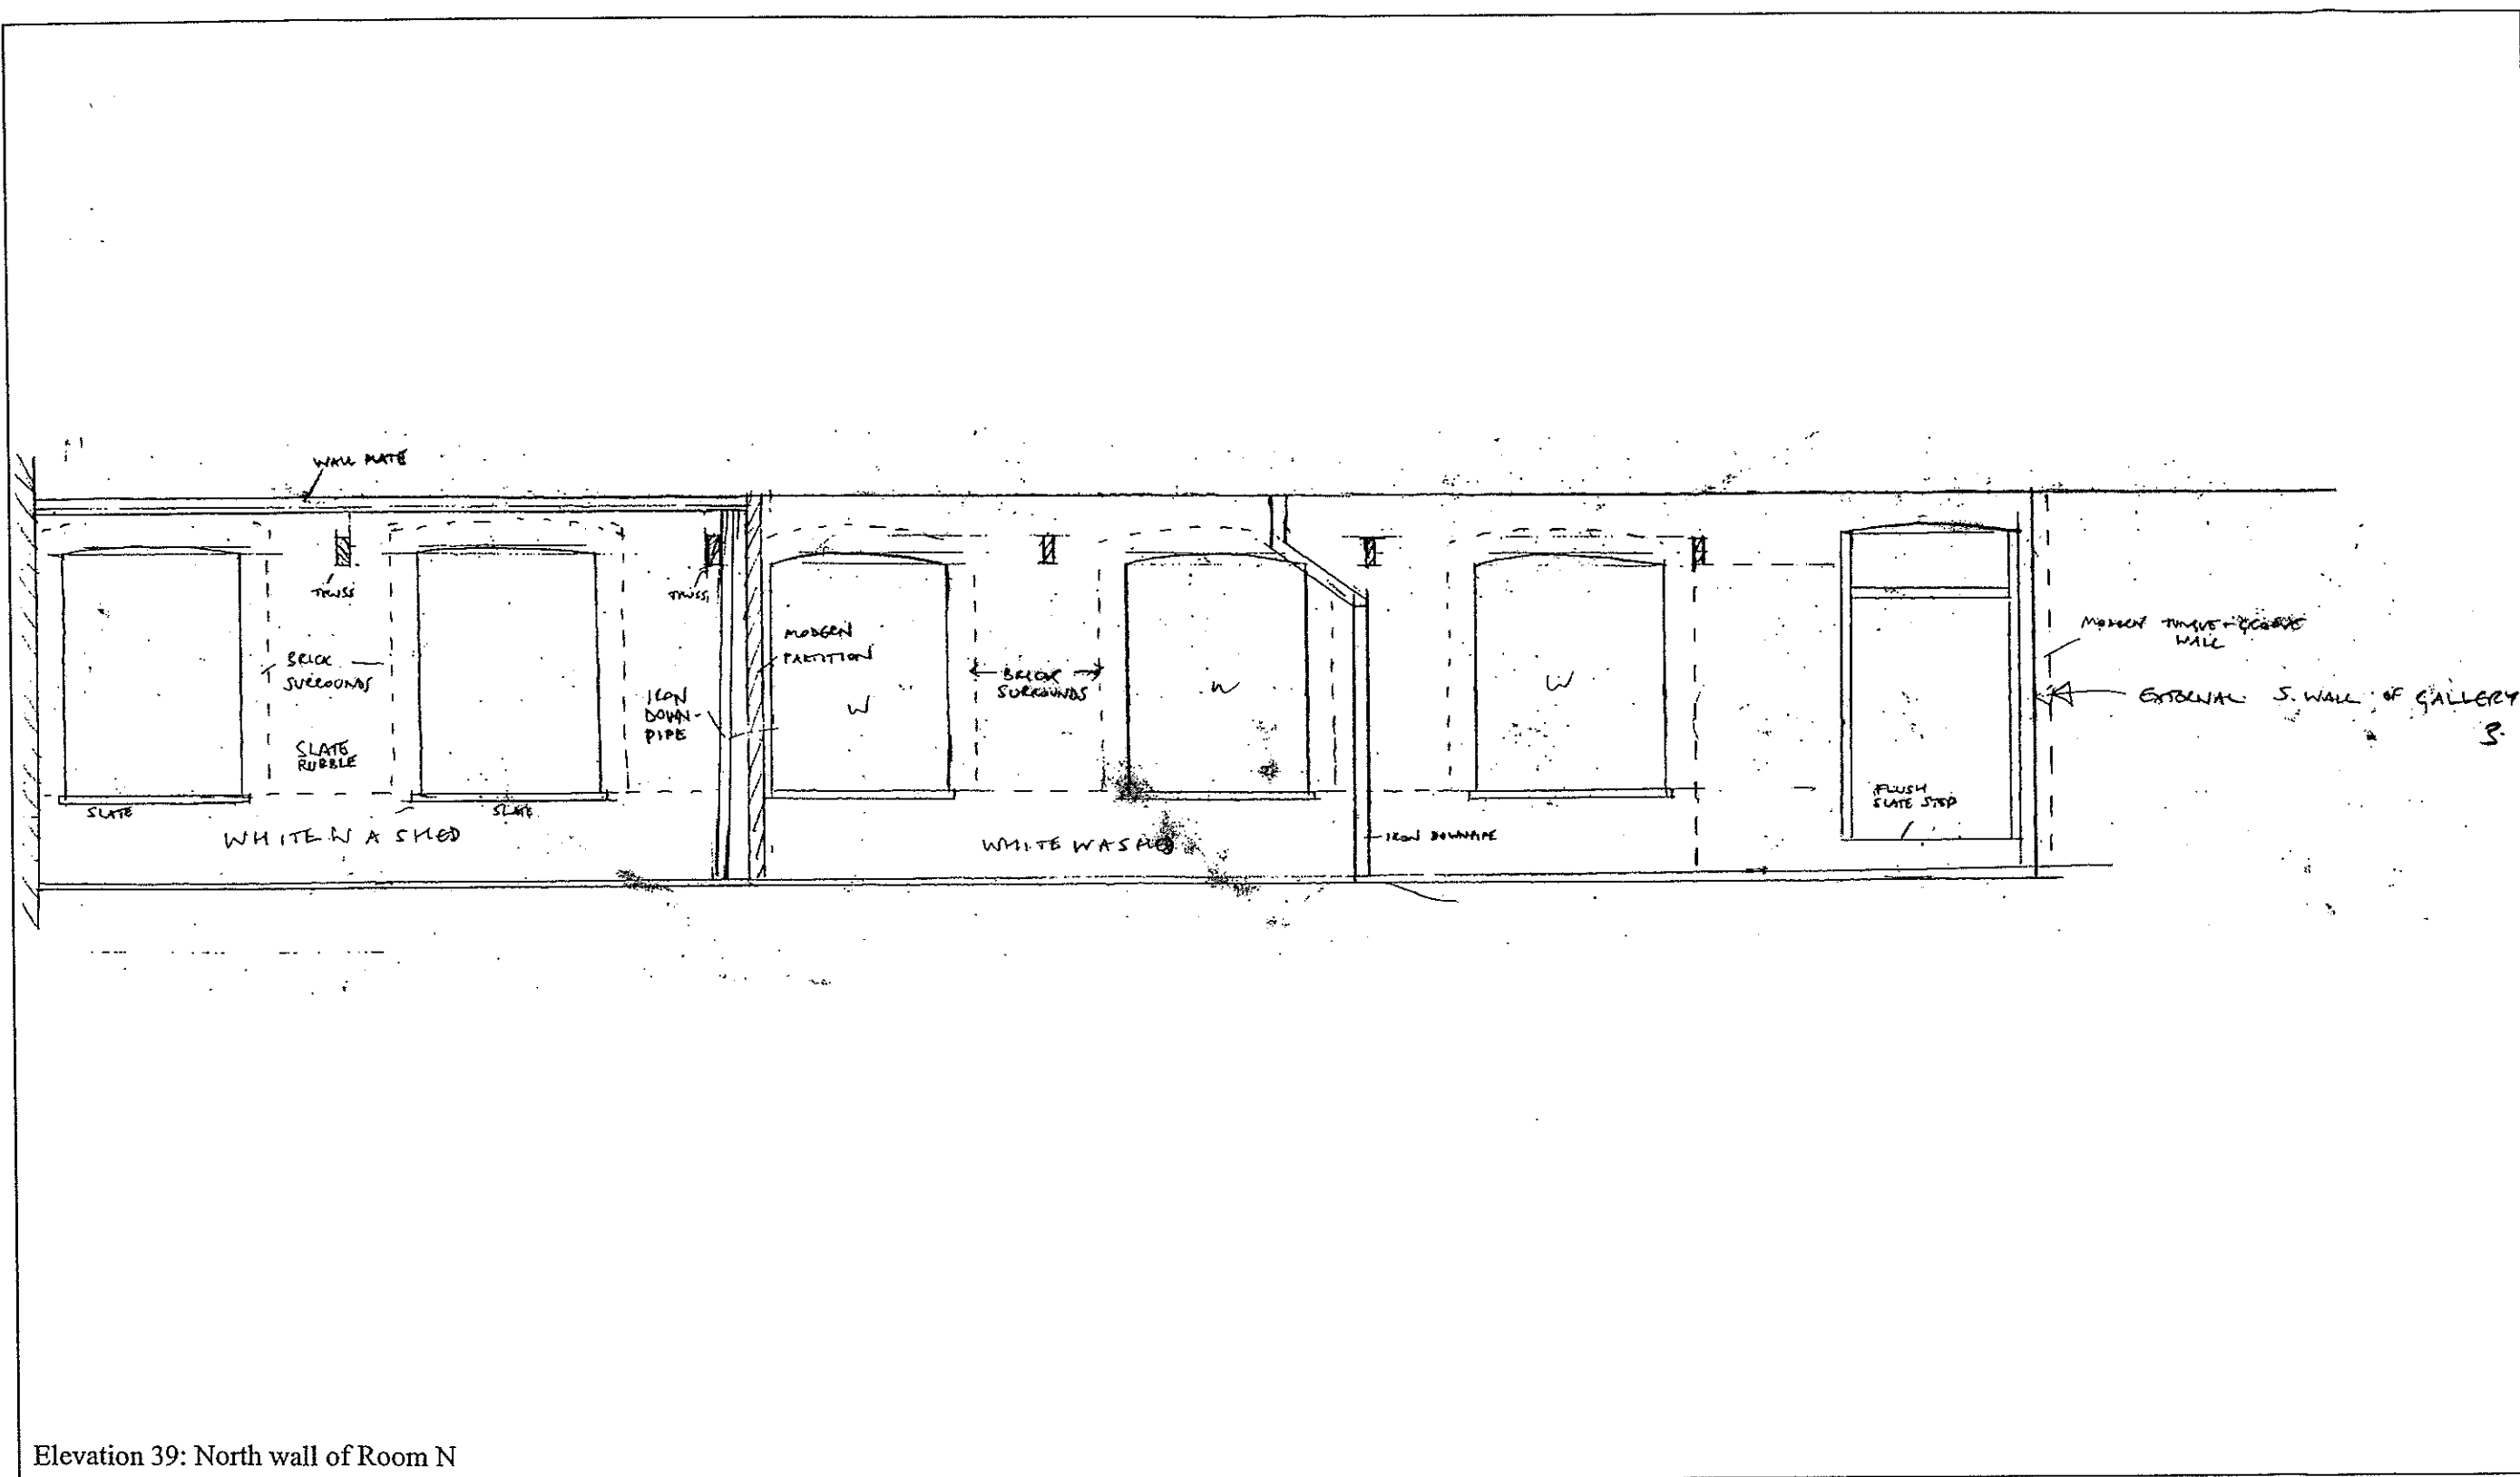


Elevation 39: North wall of Room N

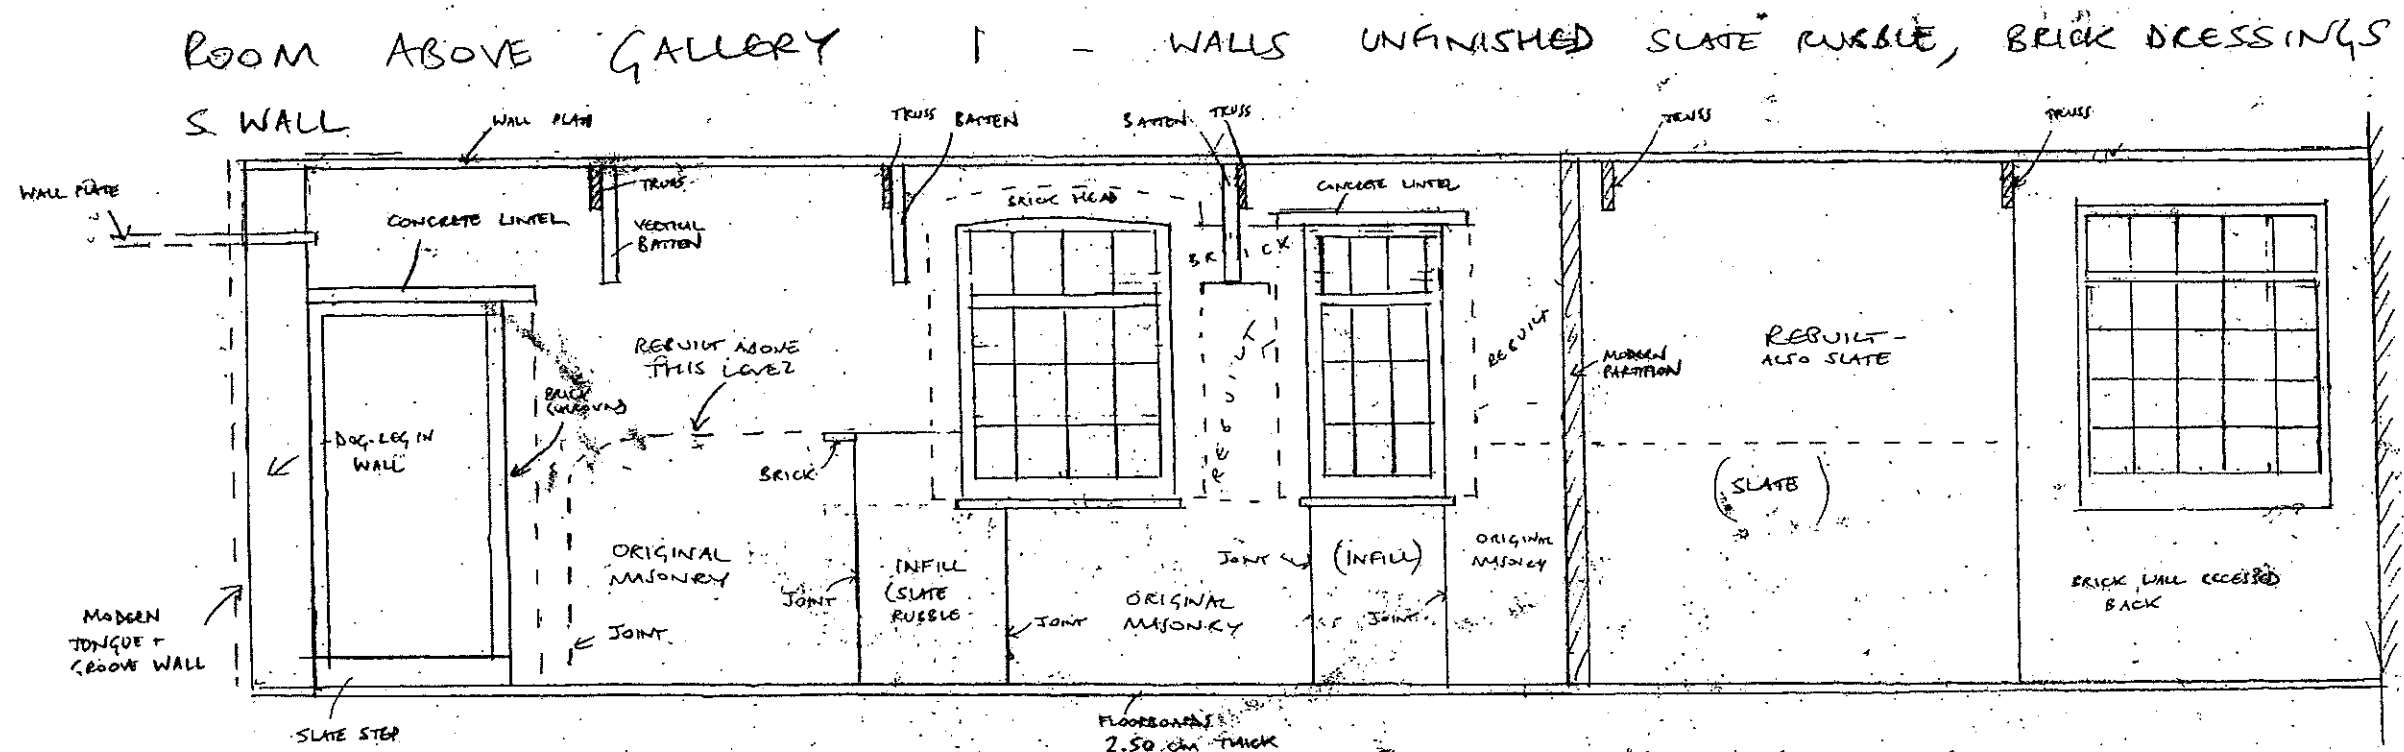


Elevation 40: South wall of Room N

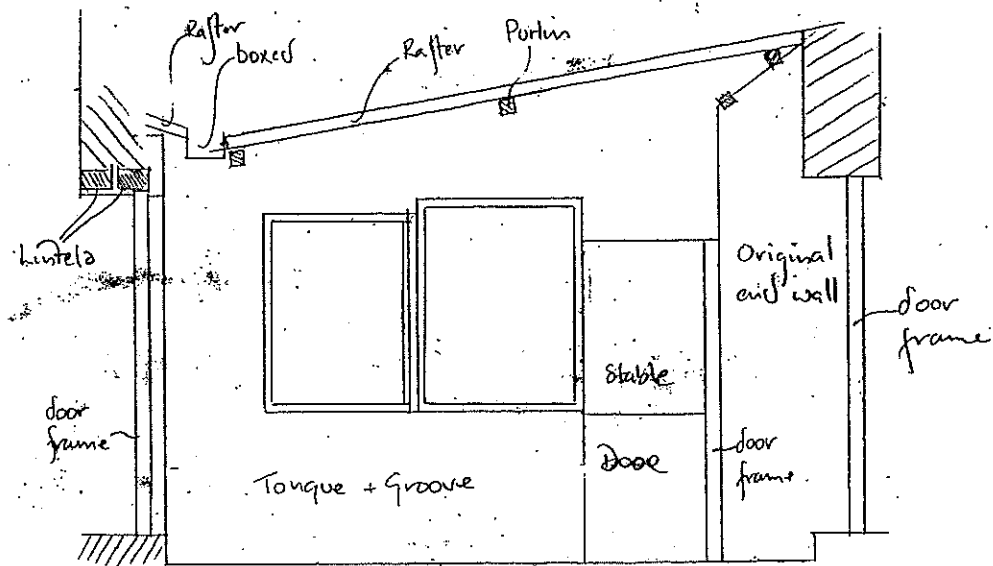


Elevation 41: East wall of Room N

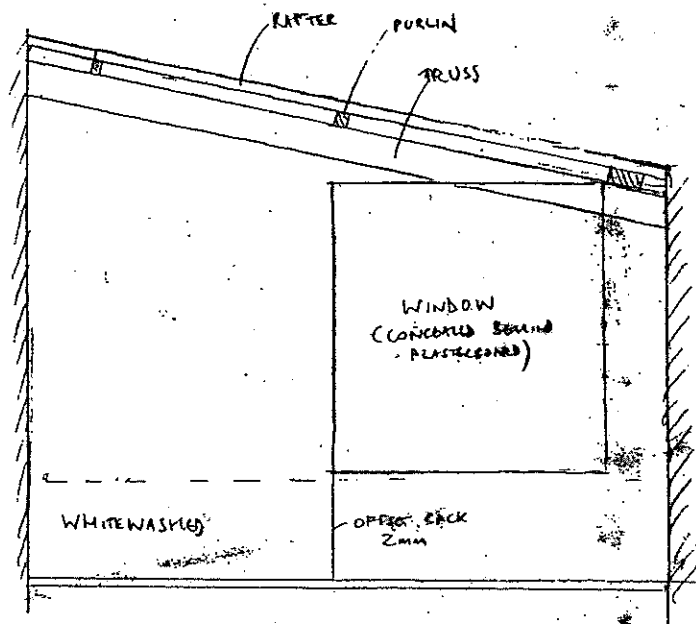


Elevation 42: West wall of Room N

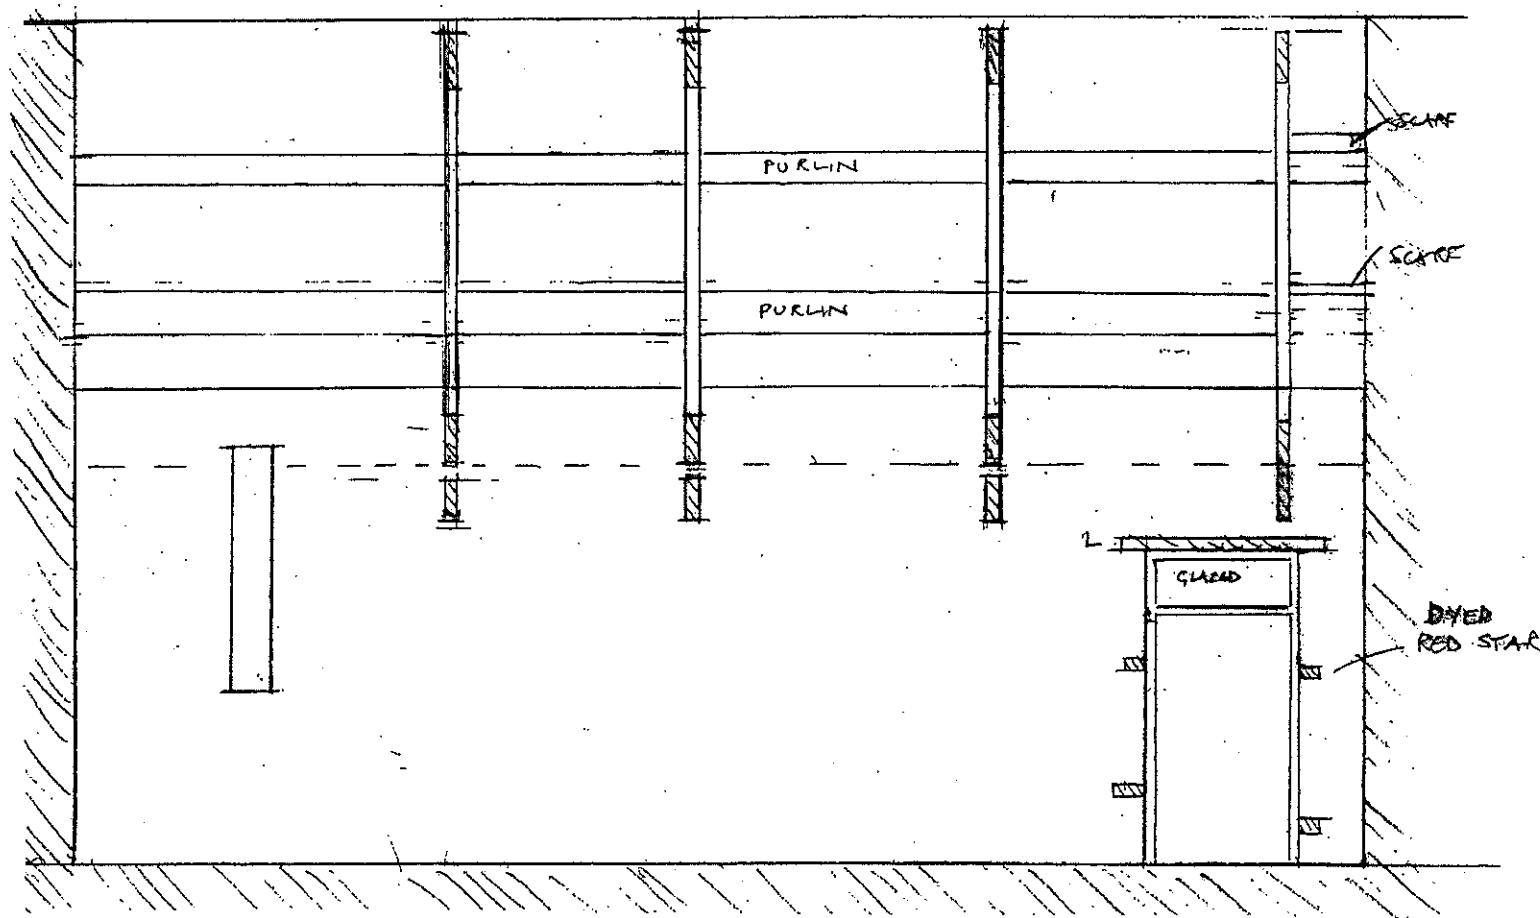


Elevation 43: North wall of Ty Pen Pown

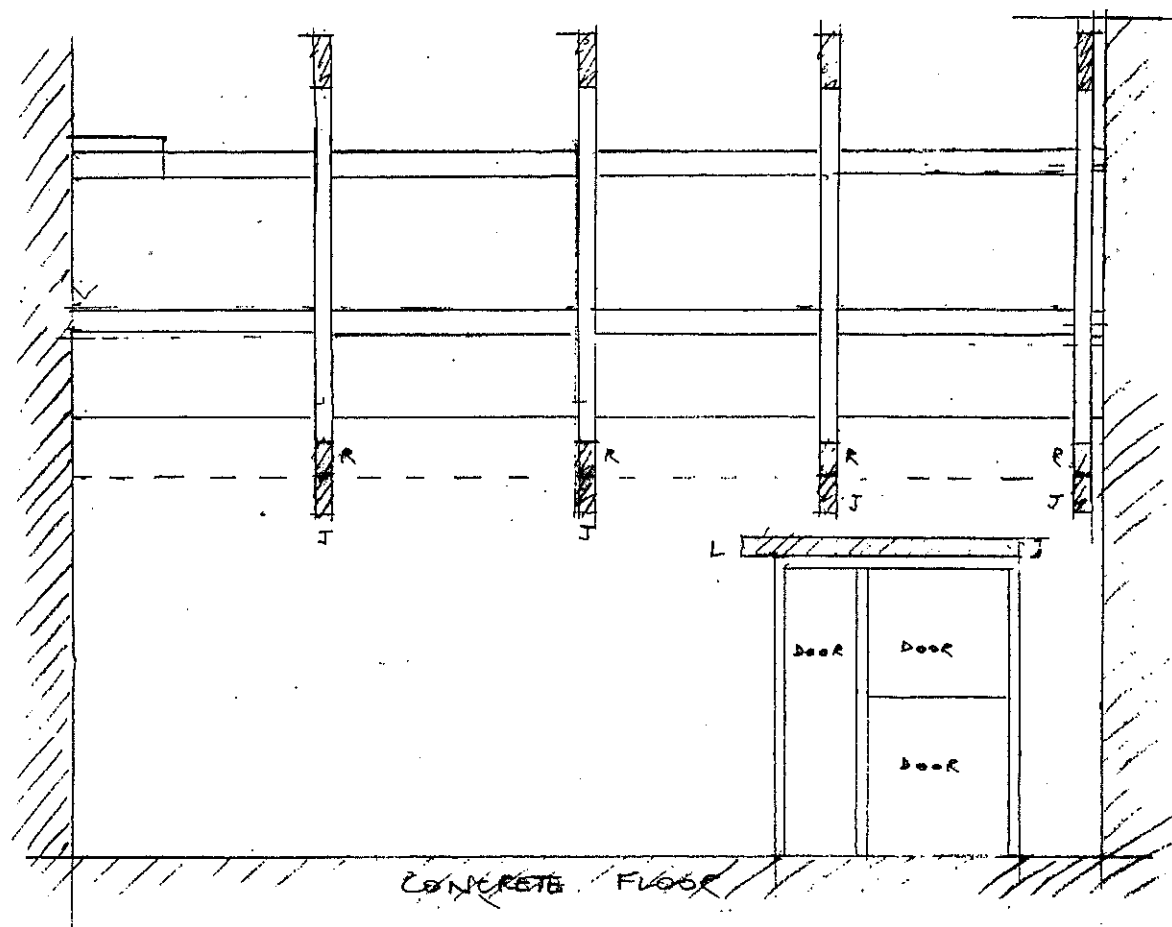

Elevation 44: South wall of Ty Pen Pownd

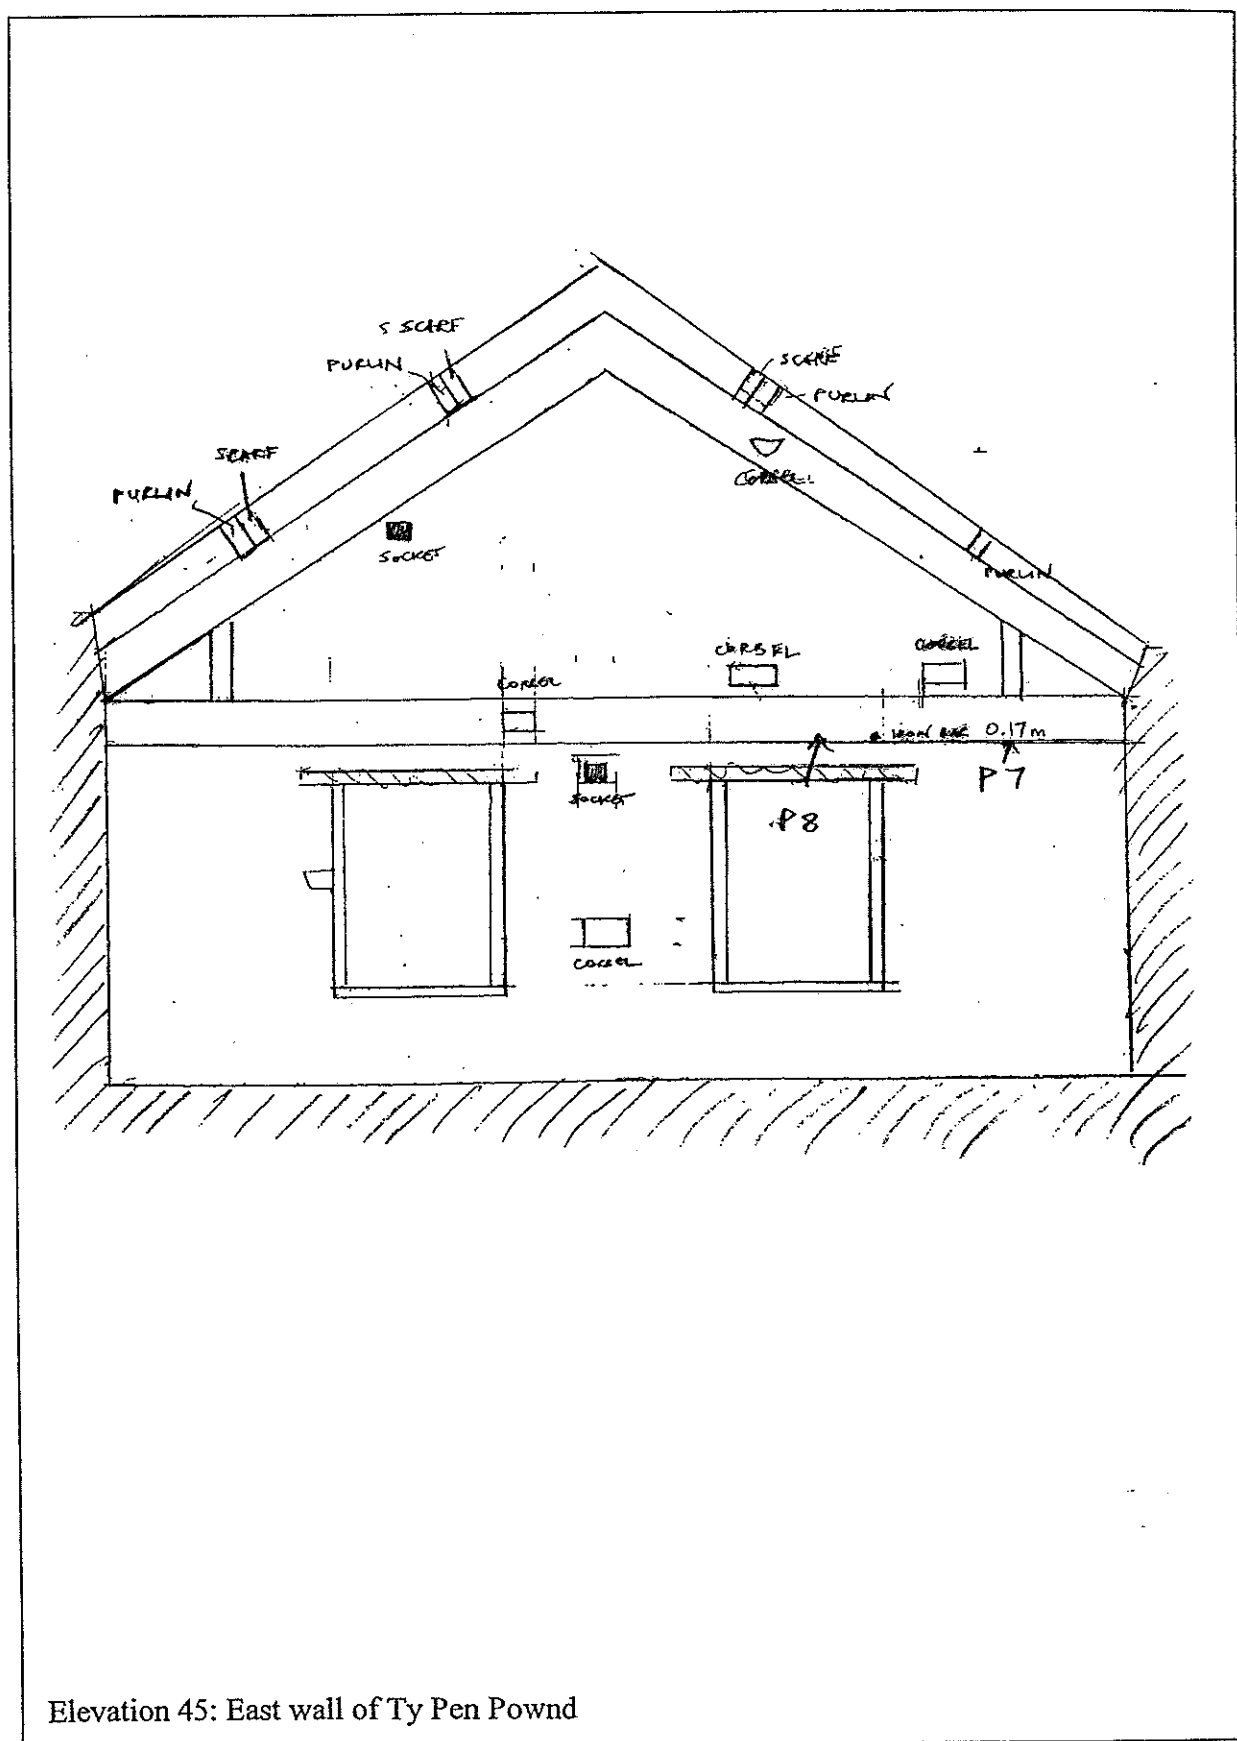

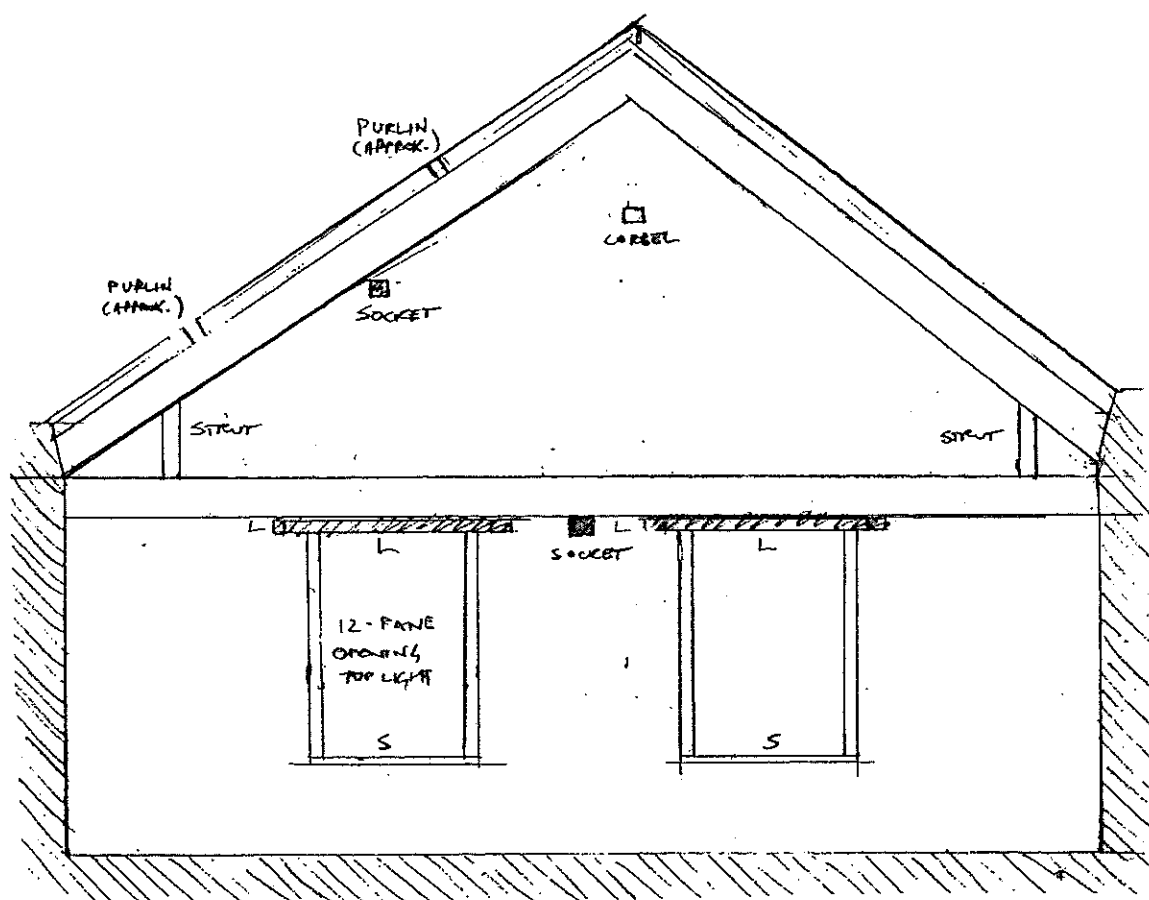

Elevation 46: West wall of Ty Pen Pownd