


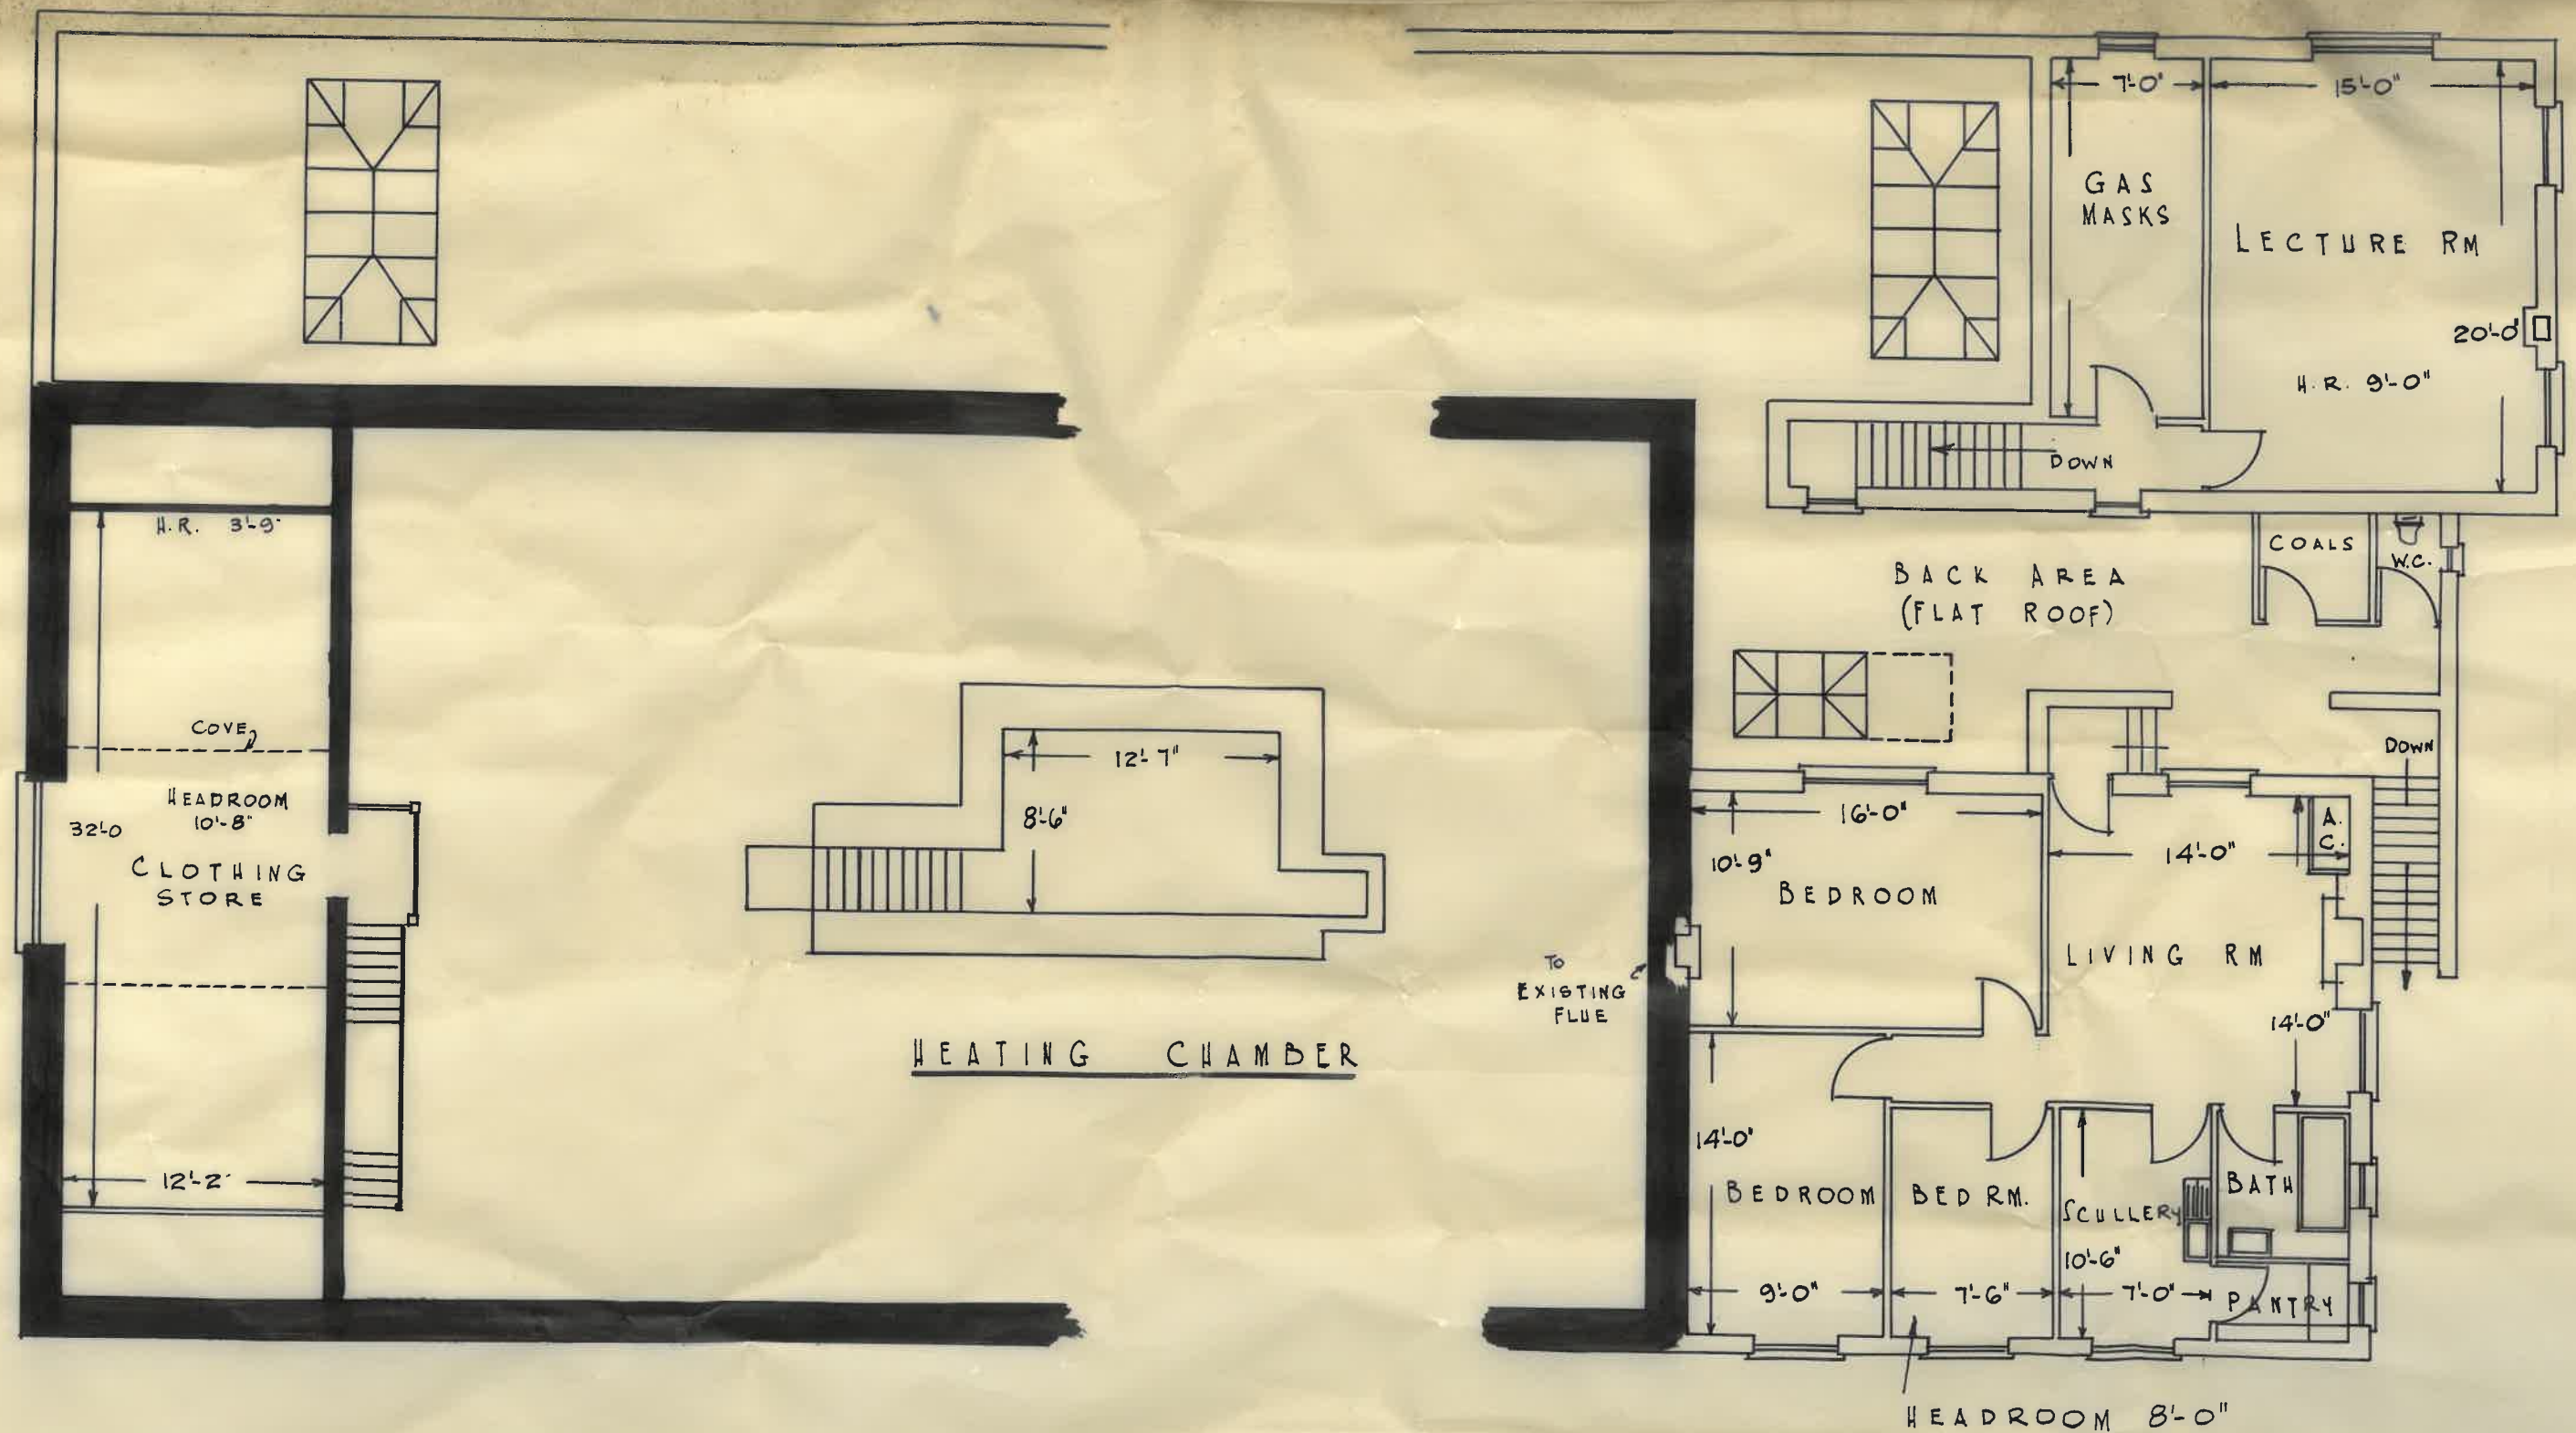

FIRST FLOOR