


NOTE
THE EDGES OF FLOWER BEDS HAVE STILL TO BE
DEFINED ON THE WESTERN EDGE OF GARDEN.
IN THE LONG TERM ALL BEDS ARE LIABLE TO
SHIFT SLIGHTLY TO RELOCATE EXCAVATIONS,
E.G. FOUNTAIN.


N. (Mag.)

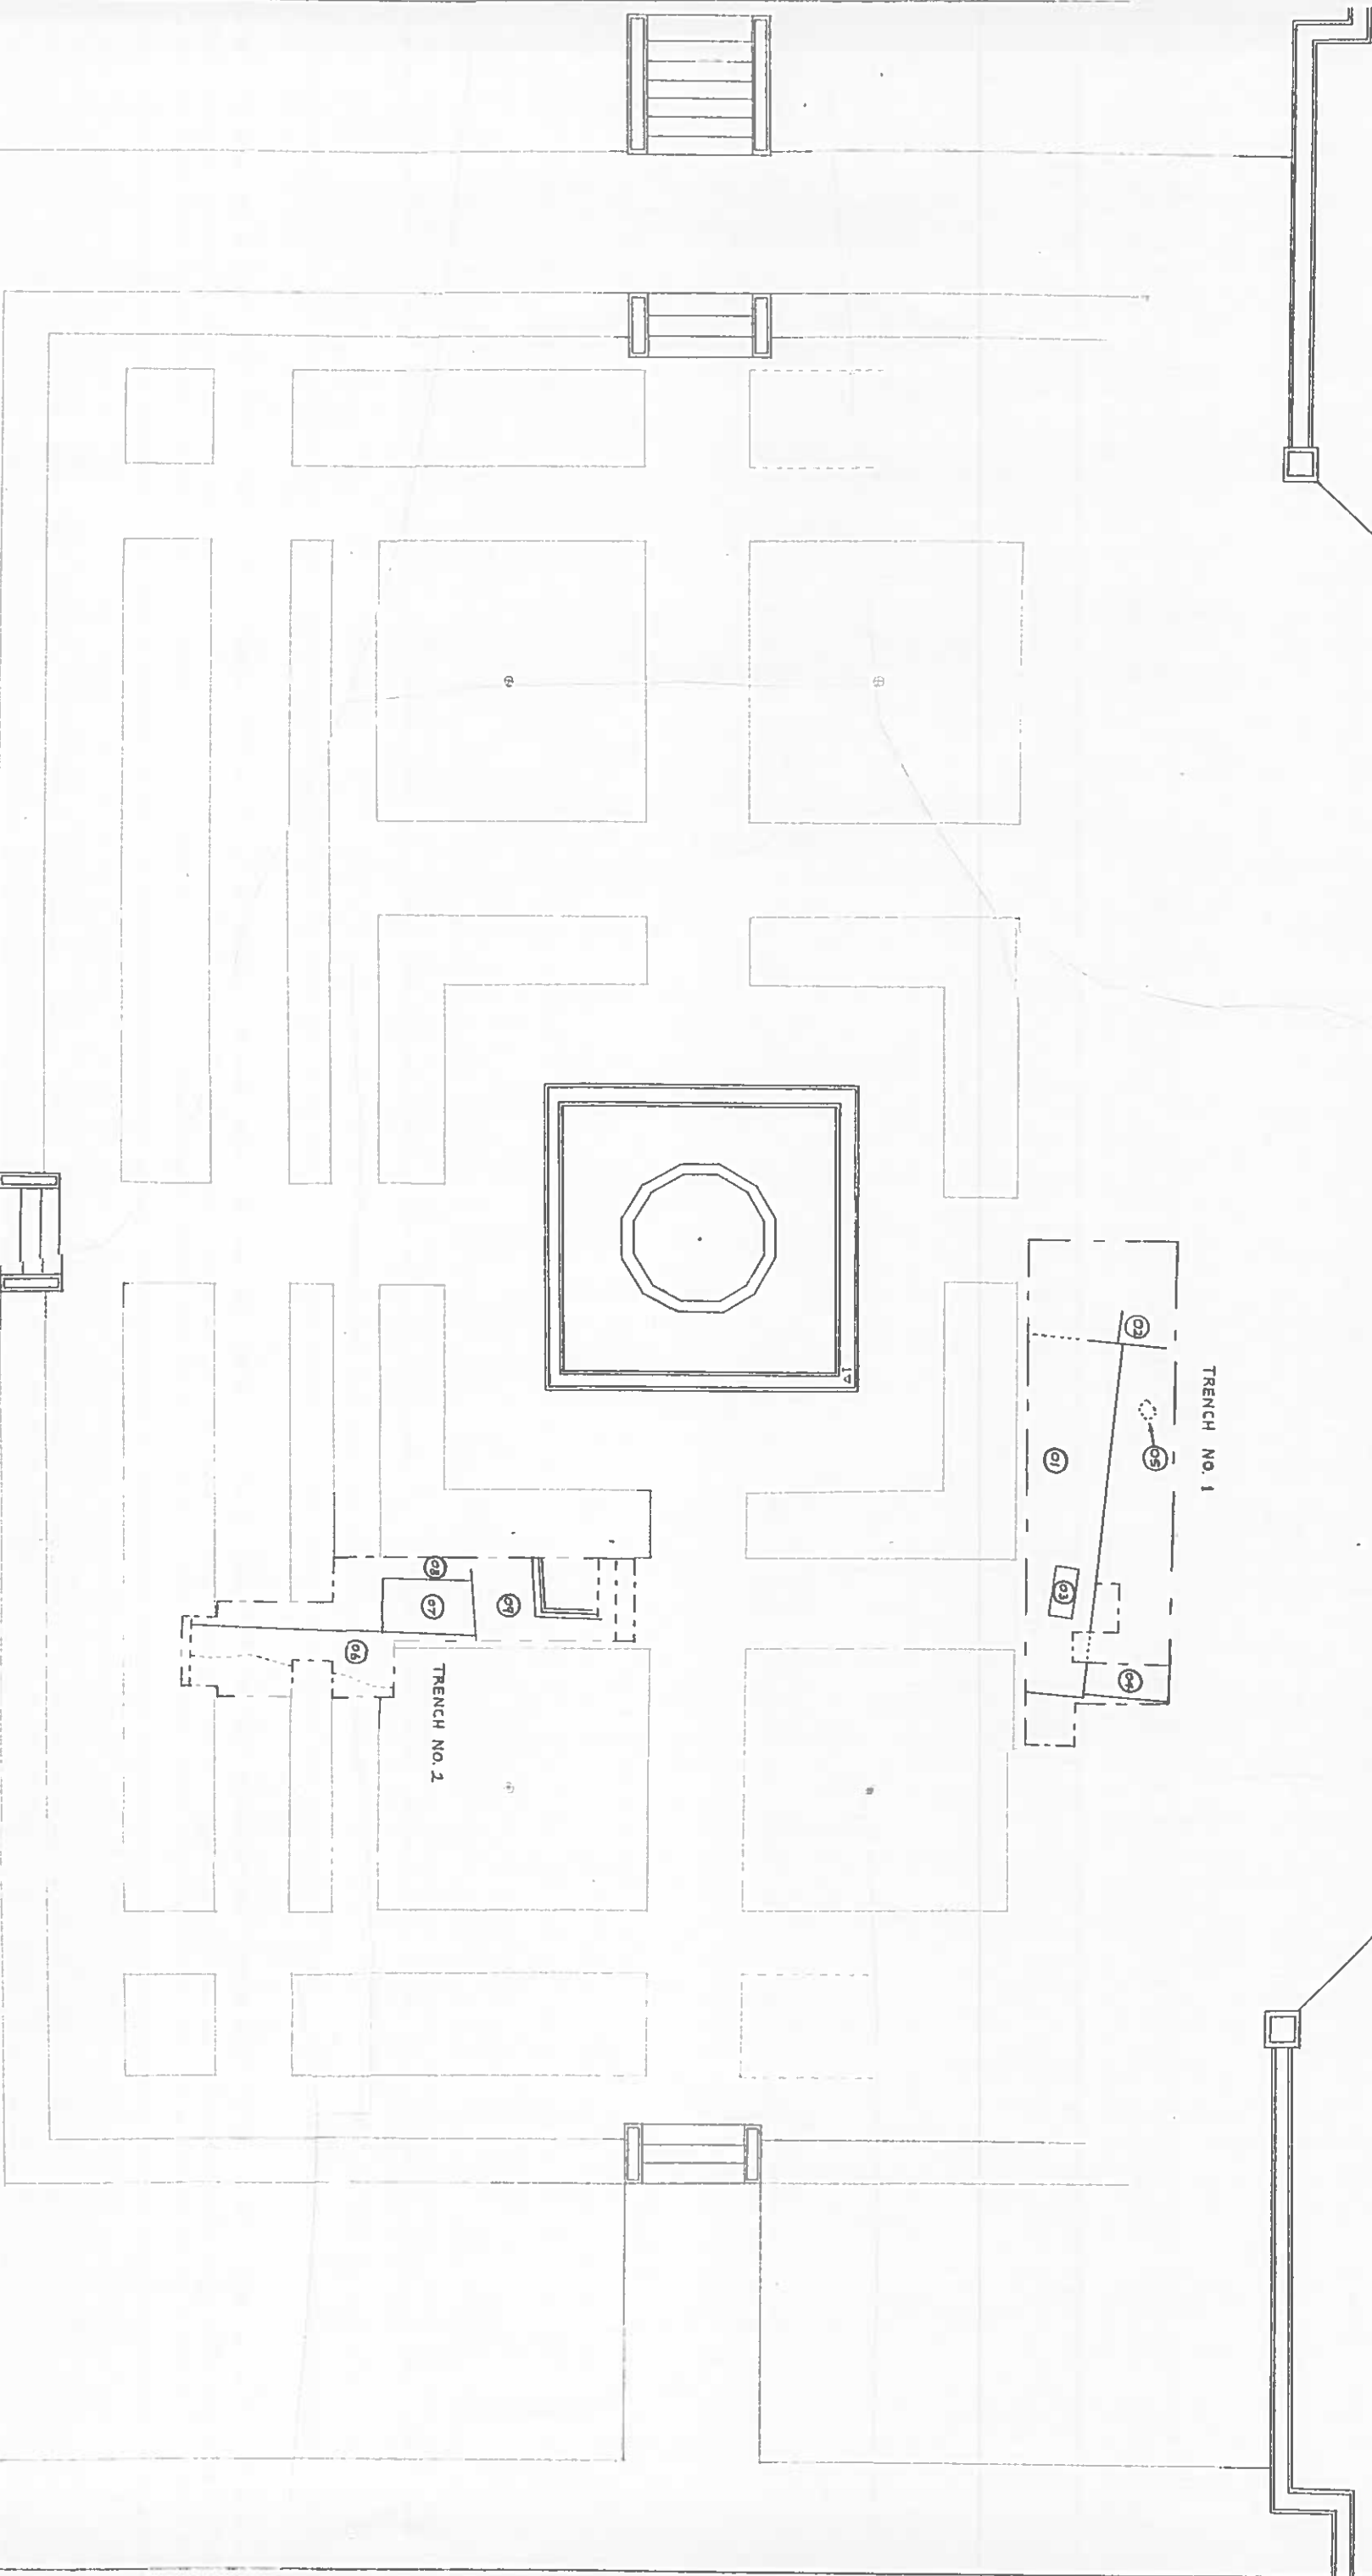

NEWTON HOUSE, LLANDEILO.
PLAN OF GARDEN, SHOWING ARCHAEOLOGICAL EXCAVATIONS.

KEY.
Δ - 67 M. THIS IS AN ESTIMATED HEIGHT ABOVE SEA LEVEL. IT DOES NOT RELATE TO A KNOWN O.S. DATUM FOR COMPARISON ONLY.
① - FEATURE NUMBER.

DRAWN BY A. J. ELLIS FOR THE NATIONAL TRUST, SOUTH WALES REGION.
SCALE - 1:50
DATE - MAY 1995
DRAWING No. - DP 018

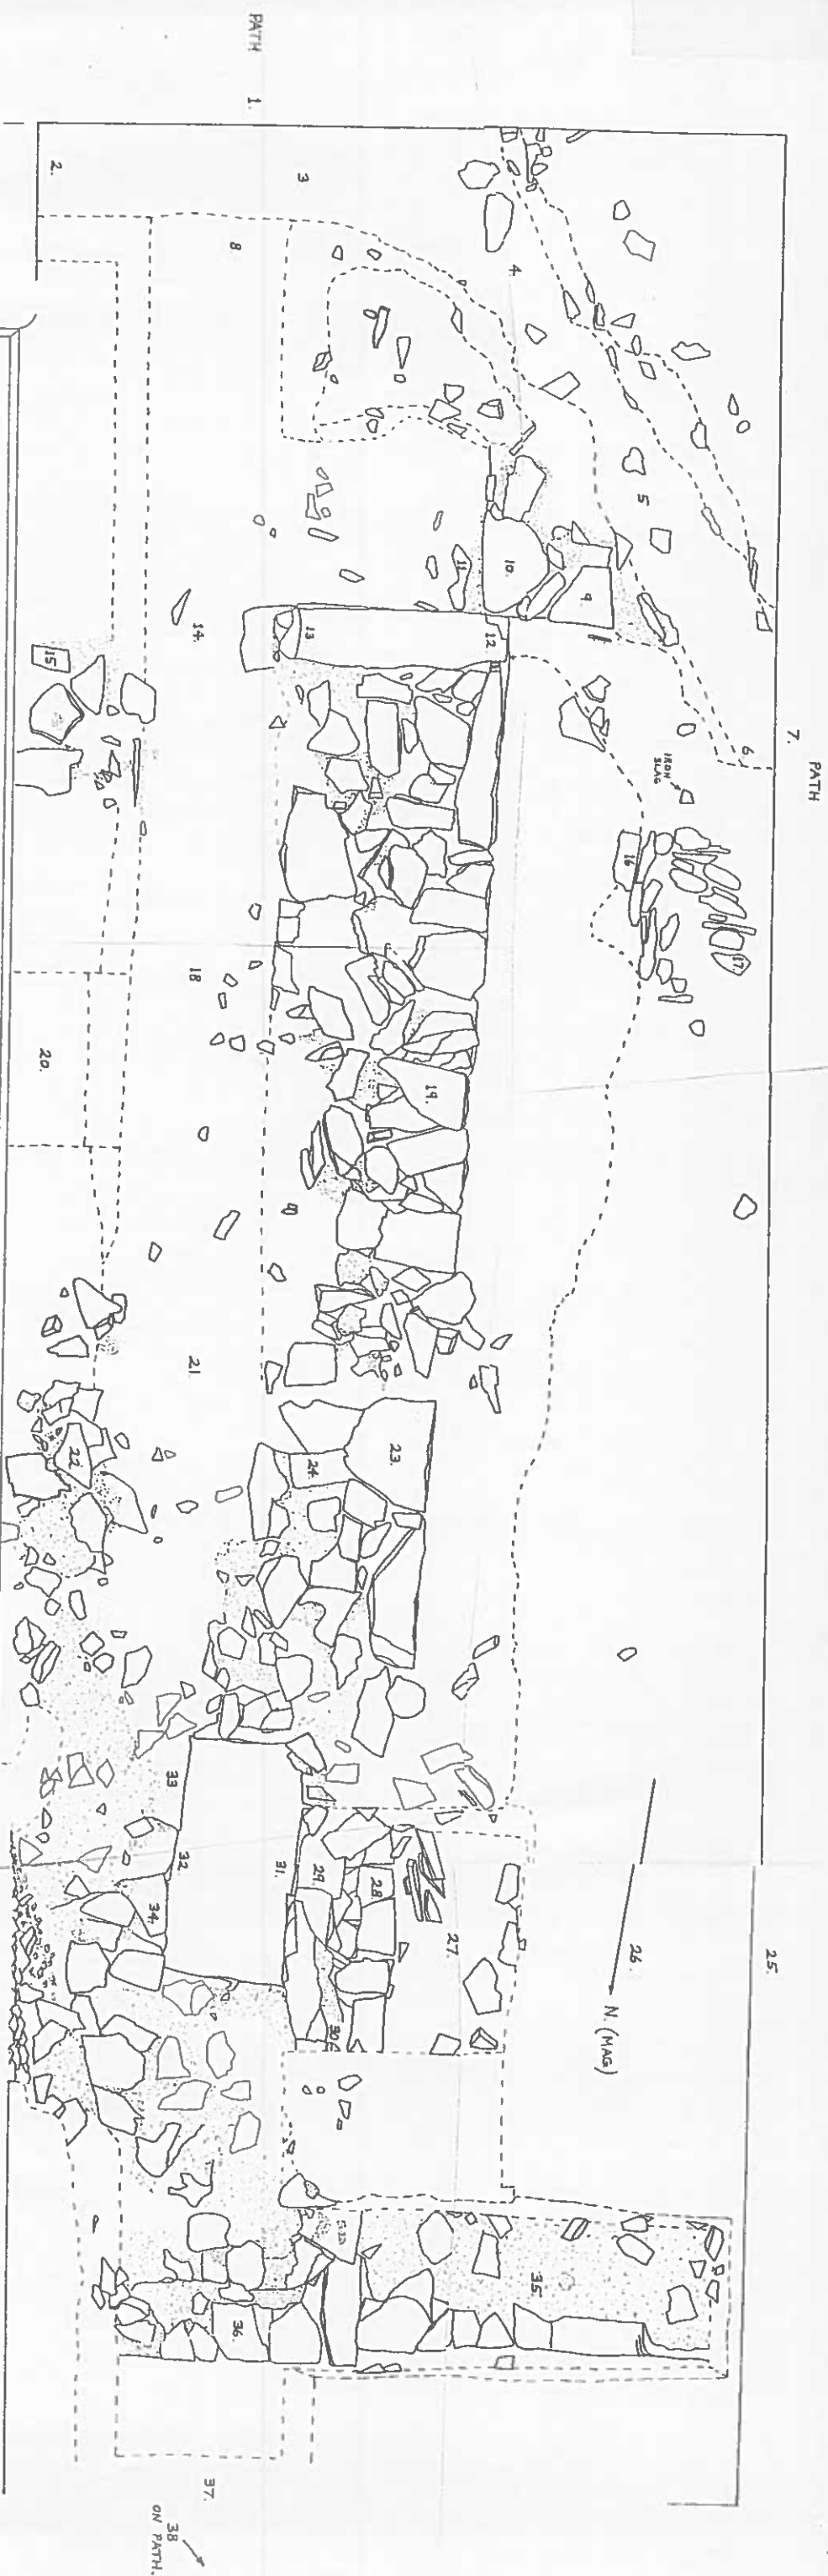

FLOWER BED

PATH

KEY.

--- MORTAR
--- EDGE OF CHANGE IN SLOPE.

LEVELS

1. 66.720	12. 66.590	23. 66.630	34. 66.410
2. 66.330	13. 66.610	24. 66.450	35. 66.400
3. 66.370	14. 66.420	25. 66.645	36. 66.325
4. 66.395	15. 66.585	26. 66.630	37. 66.470
5. 66.390	16. 66.575	27. 66.060	38. 66.665
6. 66.390	17. 66.600	28. 66.150	
7. 66.665	18. 66.415	29. 66.250	
8. 66.405	19. 66.620	30. 66.375	
9. 66.570	20. 66.650	31. 65.460	
10. 66.585	21. 66.455	32. 65.595	
11. 66.425	22. 66.610	33. 66.450	

NOTE:- THESE LEVELS
DO NOT RELATE TO AN
O.S. DATUM.
BUT TO T.B.M. Δ WHICH
HAS BEEN GIVEN THE
VALUE OF 67.000 METRE

C.I.L. OF FOUNTAIN

WEST WALL OF FOUNTAIN

PATH


T.B.M. Δ

NEWTON HOUSE, DINEFWR PARK, LLANDEILO.
T.D. NICHOLSON IN VICTORIAN

DRAWN BY R. J. ELLIS FOR THE NATIONAL TRUST.
SCALE - 1:10
DRAWING NO. 10000

GROUND SURFACE OF BED CONTAINING YEW TREE.

EAST

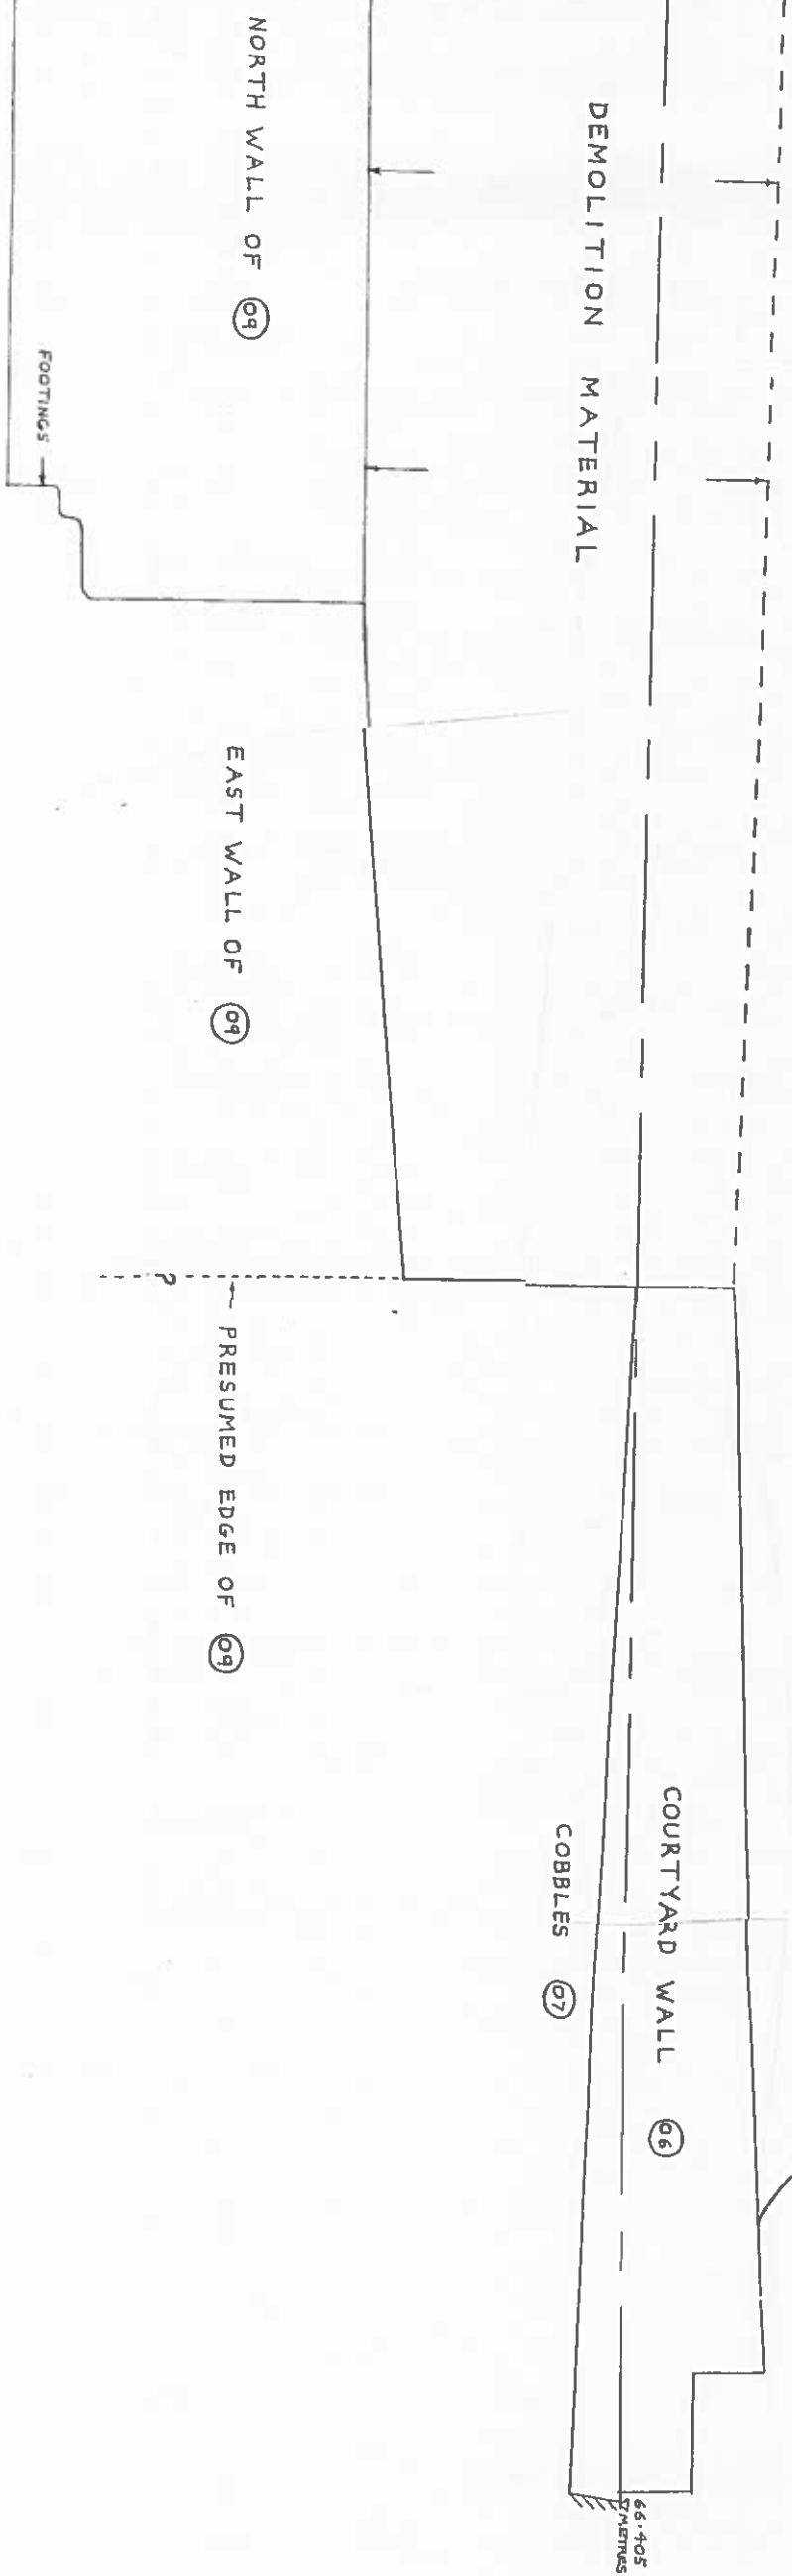

DINEFWR PARK, LLANDEILO, DYFED.
ION - WEST END OF TRENCH NO.2 IN VICTORIAN GARDEN.

DRAWN BY R.J. ELLIS FOR THE NATIONAL TRUST, SOUTH WALES
SCALE - 1:5
DATE - OCT 1995
DRAWING NO. - DP 021