
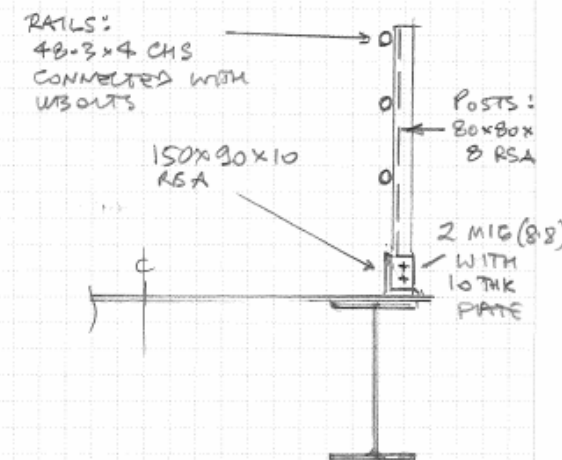
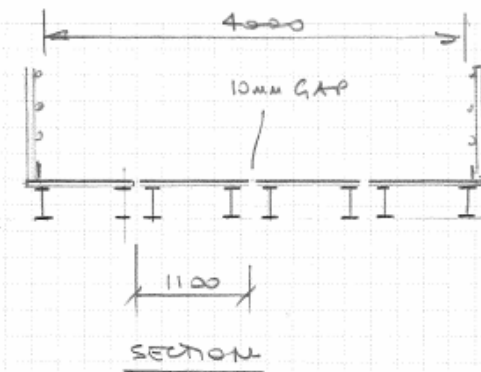


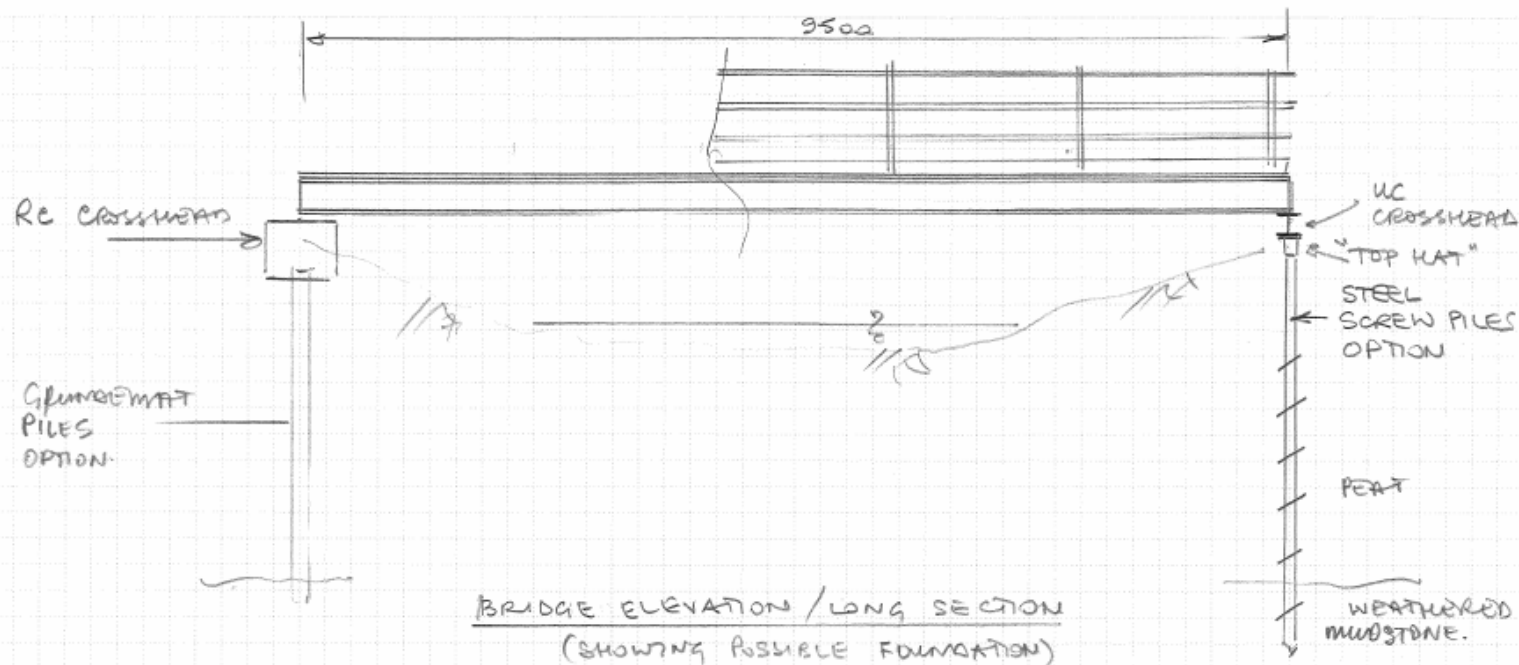

BEARING PLATE WITH KEEP STEPS
BOLTED TO CROSSHEADS

10mm RAISED PATTERN PLATE
(DURBAR - S275)

30Sx165x40kg/m UB
(S355 J2)

G 100(200)
G 100(200)

700x500 RC CROSSHEAD
(4.5m LONG)

DECK UNIT

1100

25THK END PLATE

SCREENPILE

150x150x10 RSA

254x254x73kg/m UC

TOP HAT

SECTION AT ABUTT
(SCREENPILE)

PRELIMINARY - FOR TENDER PURPOSES

Grunomat PILES

SECTION AT ABUTMENT
(SHOWING GRUNDMAT)

25THK
END PLATE

END PLATE DETAIL FOR
GRUNDMAT PILE

E.J. THOMAS
— & SON LTD —

By: JLP Date: 7/21 Design Check

Contract No. LE 7-21-52 Sheet No. Sk - 01

Client E.J. THOMAS

Project

DECK ARRANGEMENT