


# Land Registry Index map plan

Ordnance Survey map reference SM9637SW  
Scale 1:1250 reduced from 1:1250  
Plan prepared on 04/05/2011 at 00:00:01



to Cardigan  
© Crown Copyright. Produced by Land Registry. Reproduction in whole or in part is prohibited without the prior written permission of Ordnance Survey. Licence Number 100028311.

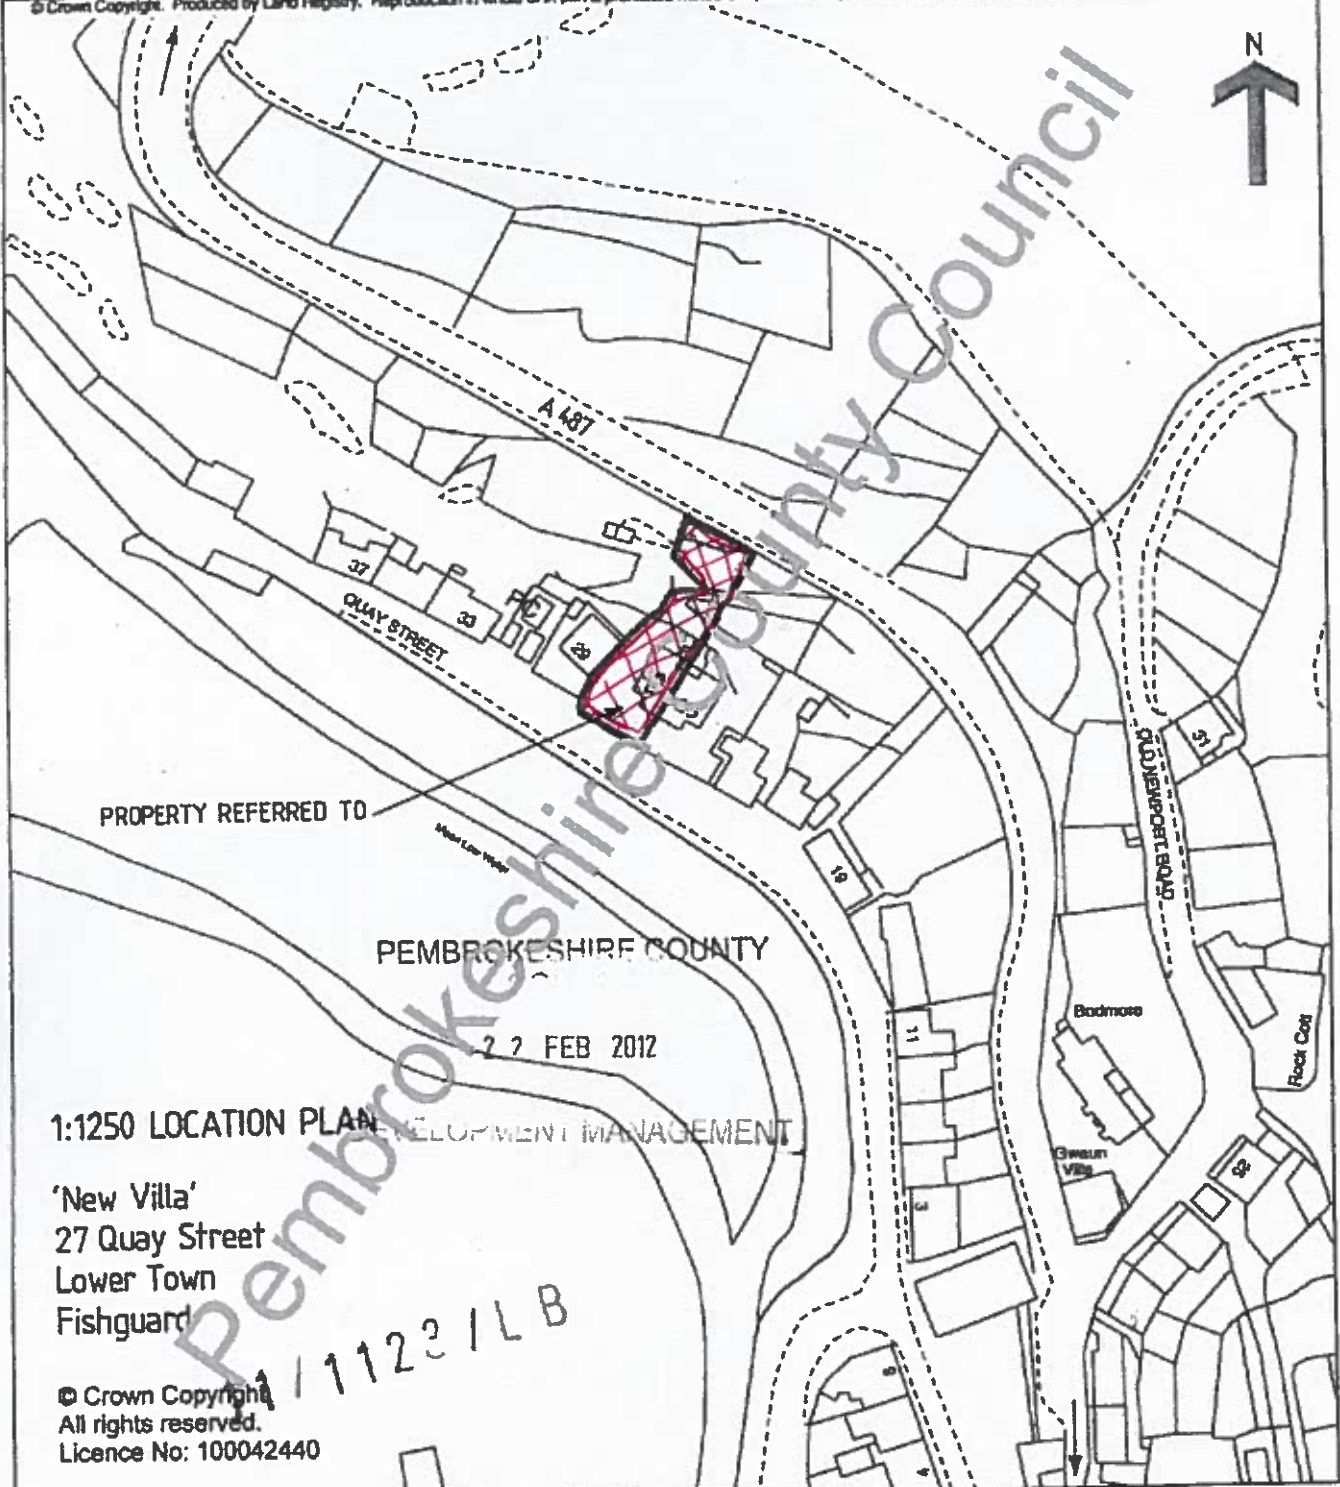

1:1250 LOCATION PLAN DEVELOPMENT MANAGEMENT

'New Villa'  
27 Quay Street  
Lower Town  
Fishguard

© Crown Copyright  
All rights reserved.  
Licence No: 100042440

This plan should be read in conjunction with result R87KXJB.

to Fishguard

This plan shows the general position, not the exact line, of the boundaries. It may be subject to distortions in scale. Measurements scaled from this plan may not match measurements between the same points on the ground. See Land Registry Public Guide 19 - Title Plans and Boundaries.

11/1123/LB

