


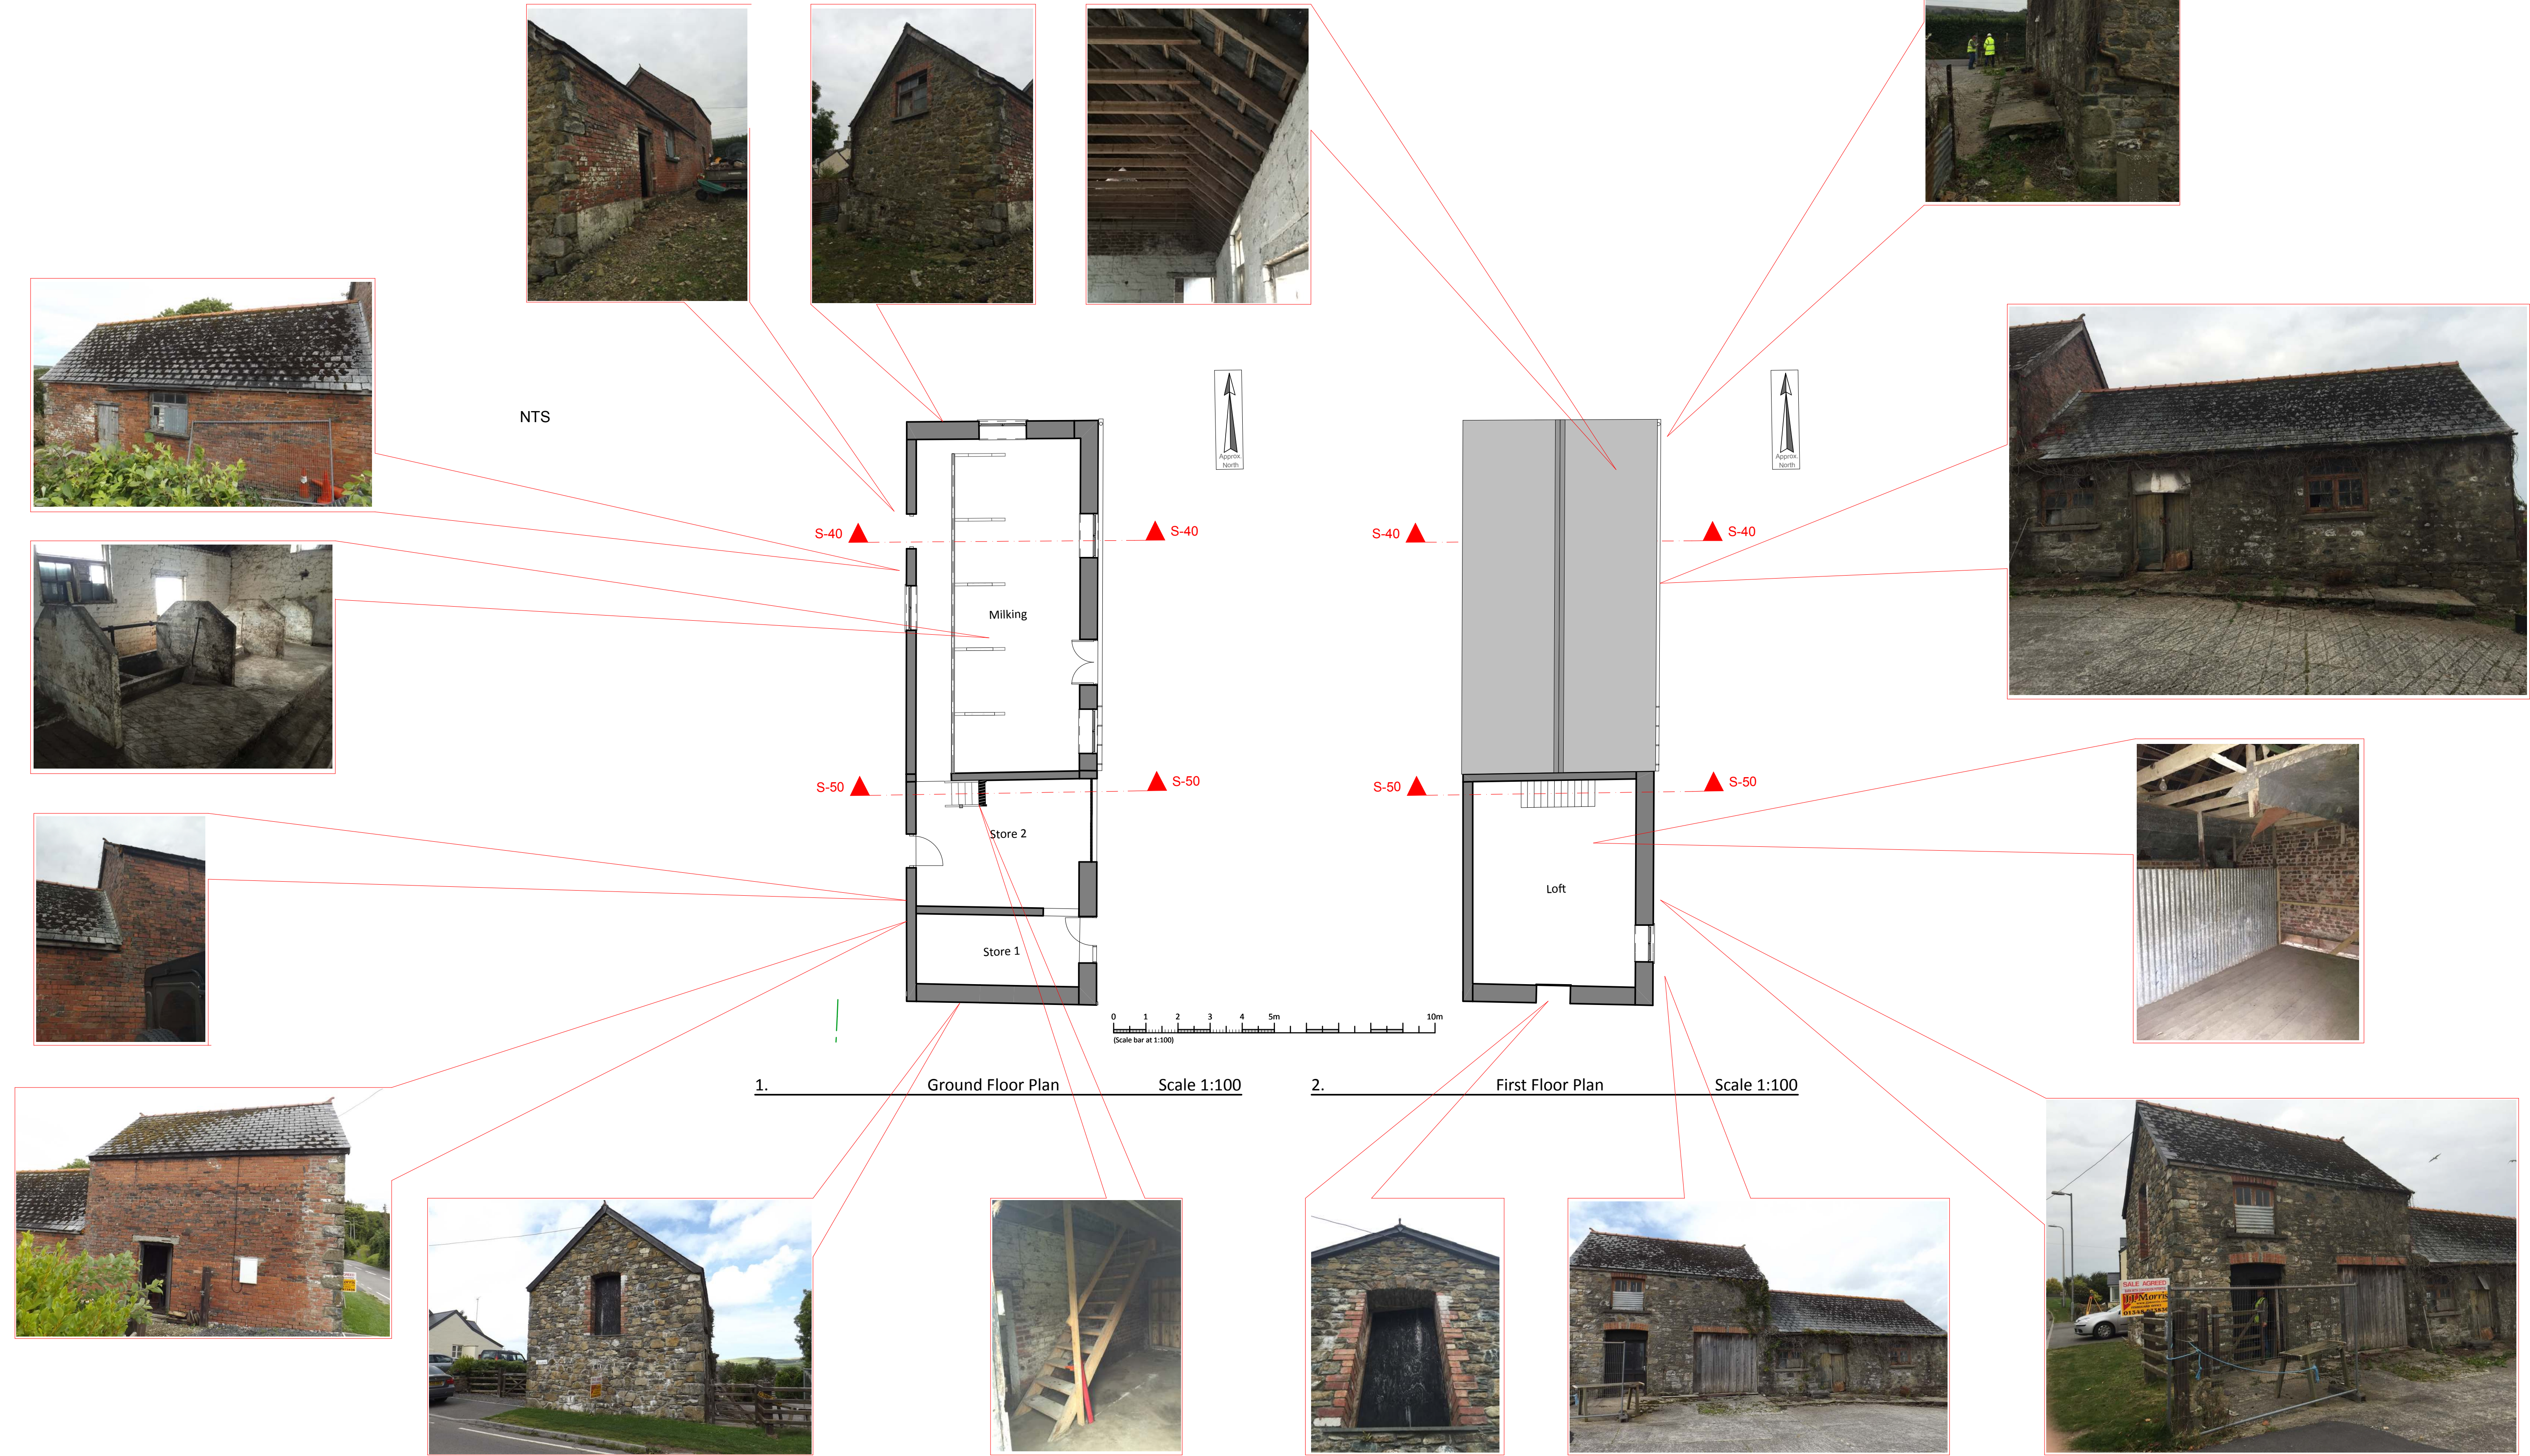


Proposed Conversion Of Traditional Building, The Barn, Pendre, Newport, Pembrokeshire, SA42 0TY "Photographic Survey Drawings"



| REVISIONS | DATE |
|-----------|------|
| | |
| | |
| | |
| | |
| CAD FILE: | |


NOTES:

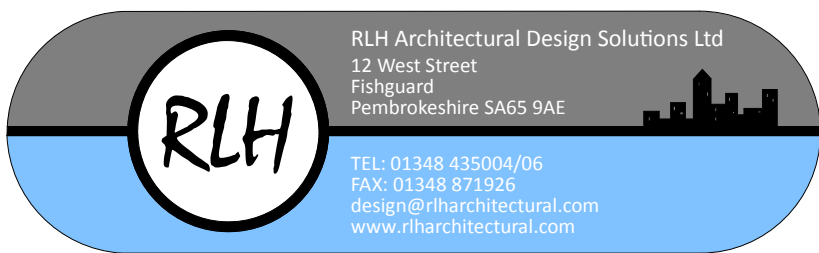

| | | |
|---|--|---|
| Client Mr & Mrs Simpson | Scale Noted Date Oct 2015 Drawn RH | Drawing title Photographic Survey - As Existing |
| Job title Proposed Conversion Of Traditional Building , The Barn, Pendre, Newport, SA42 0TY | R314-S-03 | |



Proposed Conversion Of Traditional Building, The Barn, Pendre, Newport, Pembrokeshire, SA42 0TY "Photographic Survey Drawings"

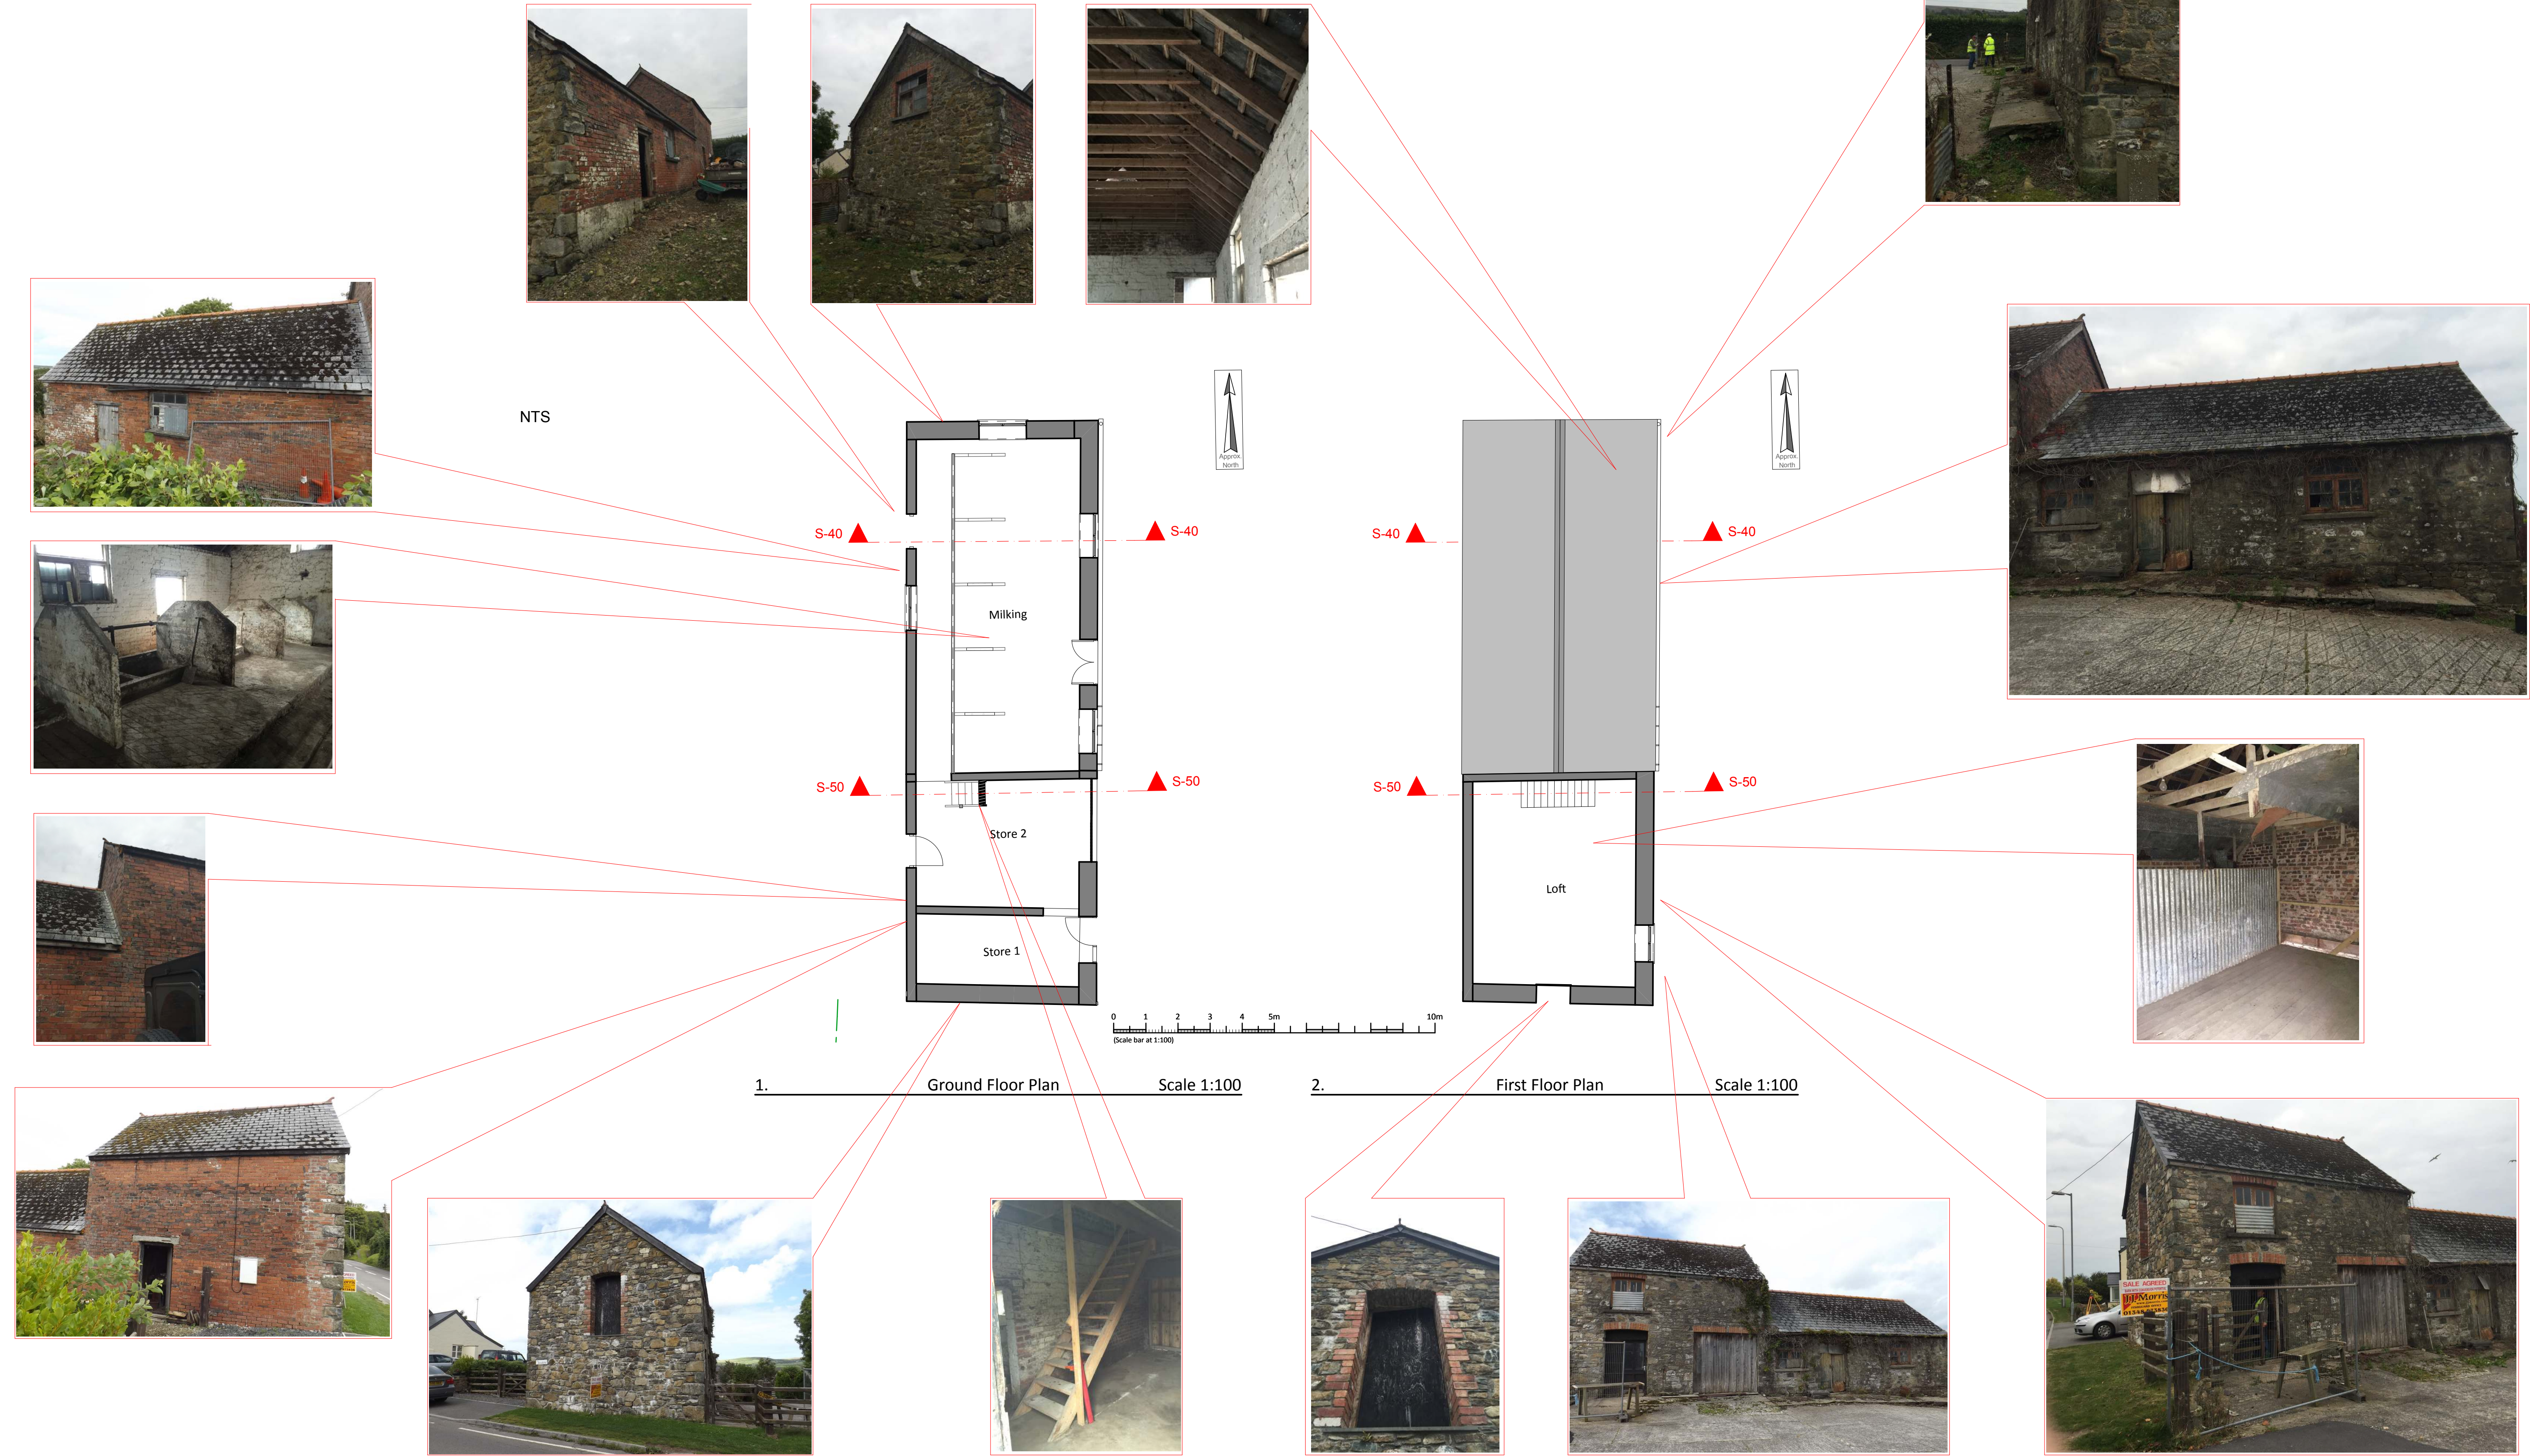

| REVISIONS | DATE |
|-----------|------|
| | |
| | |
| | |
| | |
| CAD FILE: | |

NOTES:



| | | |
|---|--|---|
| Client Mr & Mrs Simpson | Scale Noted Date Oct 2015 Drawn RH | Drawing title Photographic Survey - As Existing |
| Job title Proposed Conversion Of Traditional Building , The Barn, Pendre, Newport, SA42 0TY | R314-S-03 | |