





CLIFFE NORTON HOTEL, TENBY	A3 @		
	1 : 500	24.04.2017	A3597 53 002
PROPOSED: BLOCK & ROOF PLAN	www.argent-architects.co.uk tel 01834 845440		
	ARGENT ARCHITECTS info@argent-architects.co.uk fax 01834 845440		

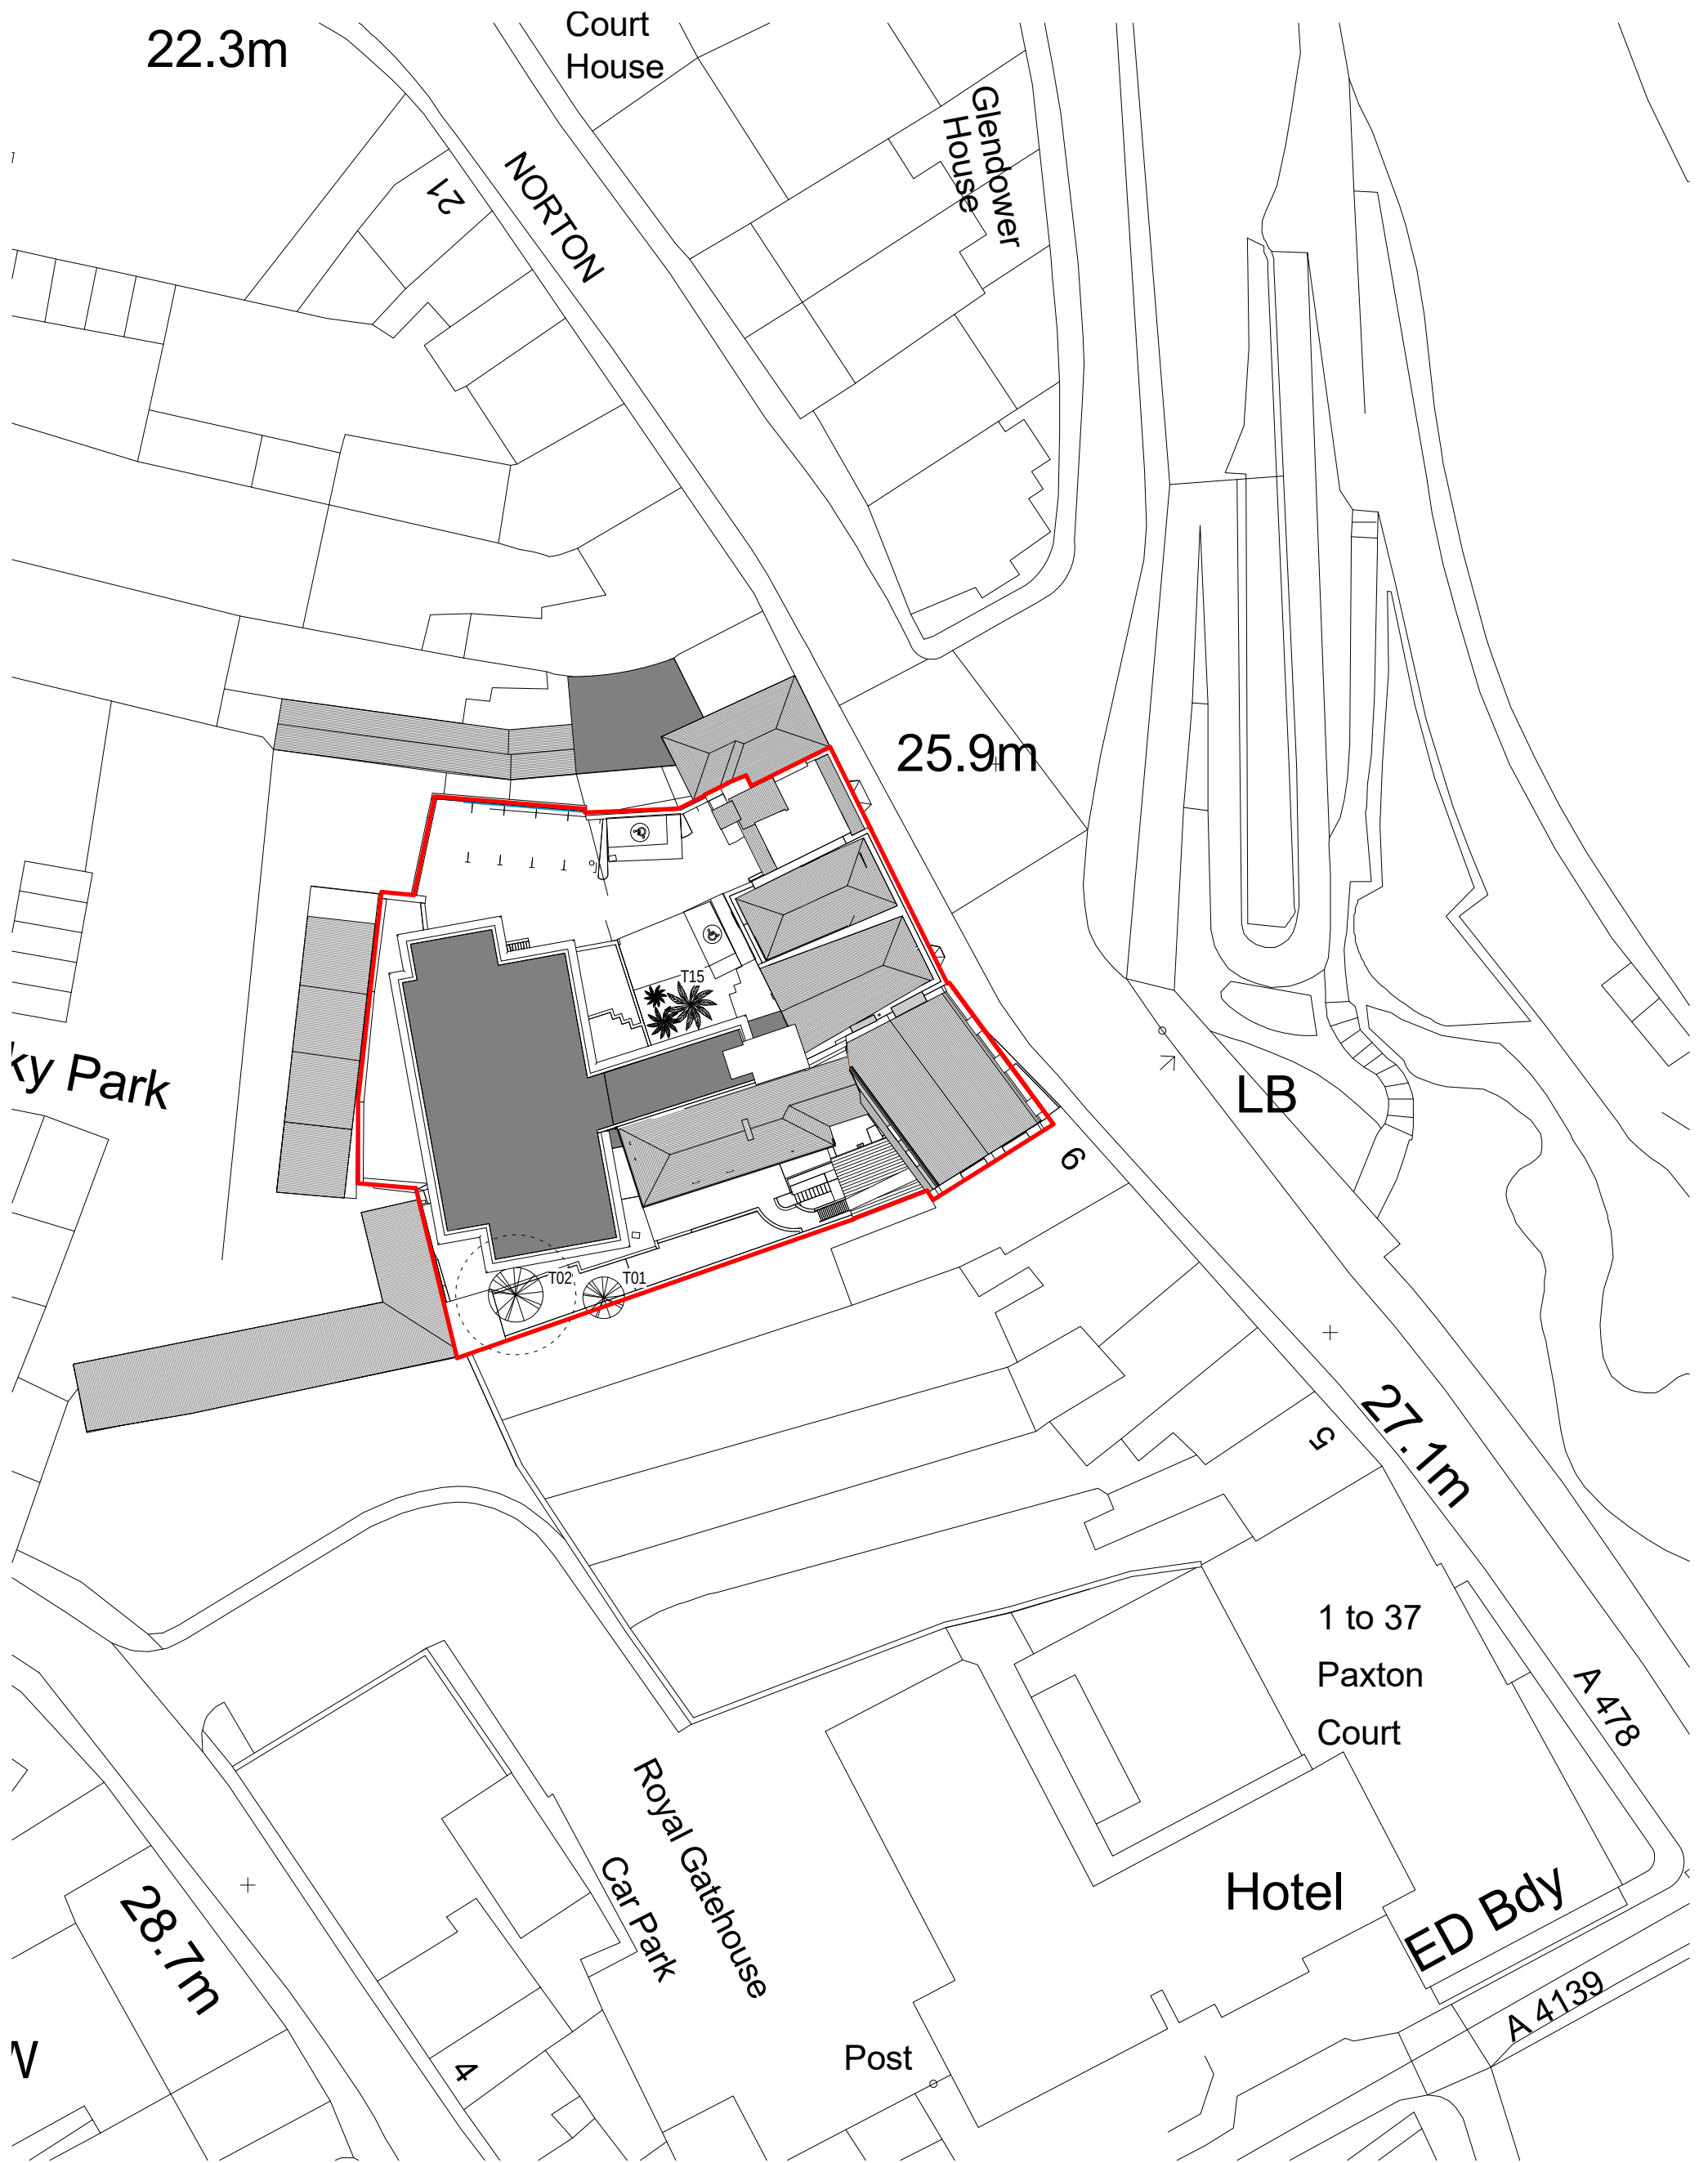


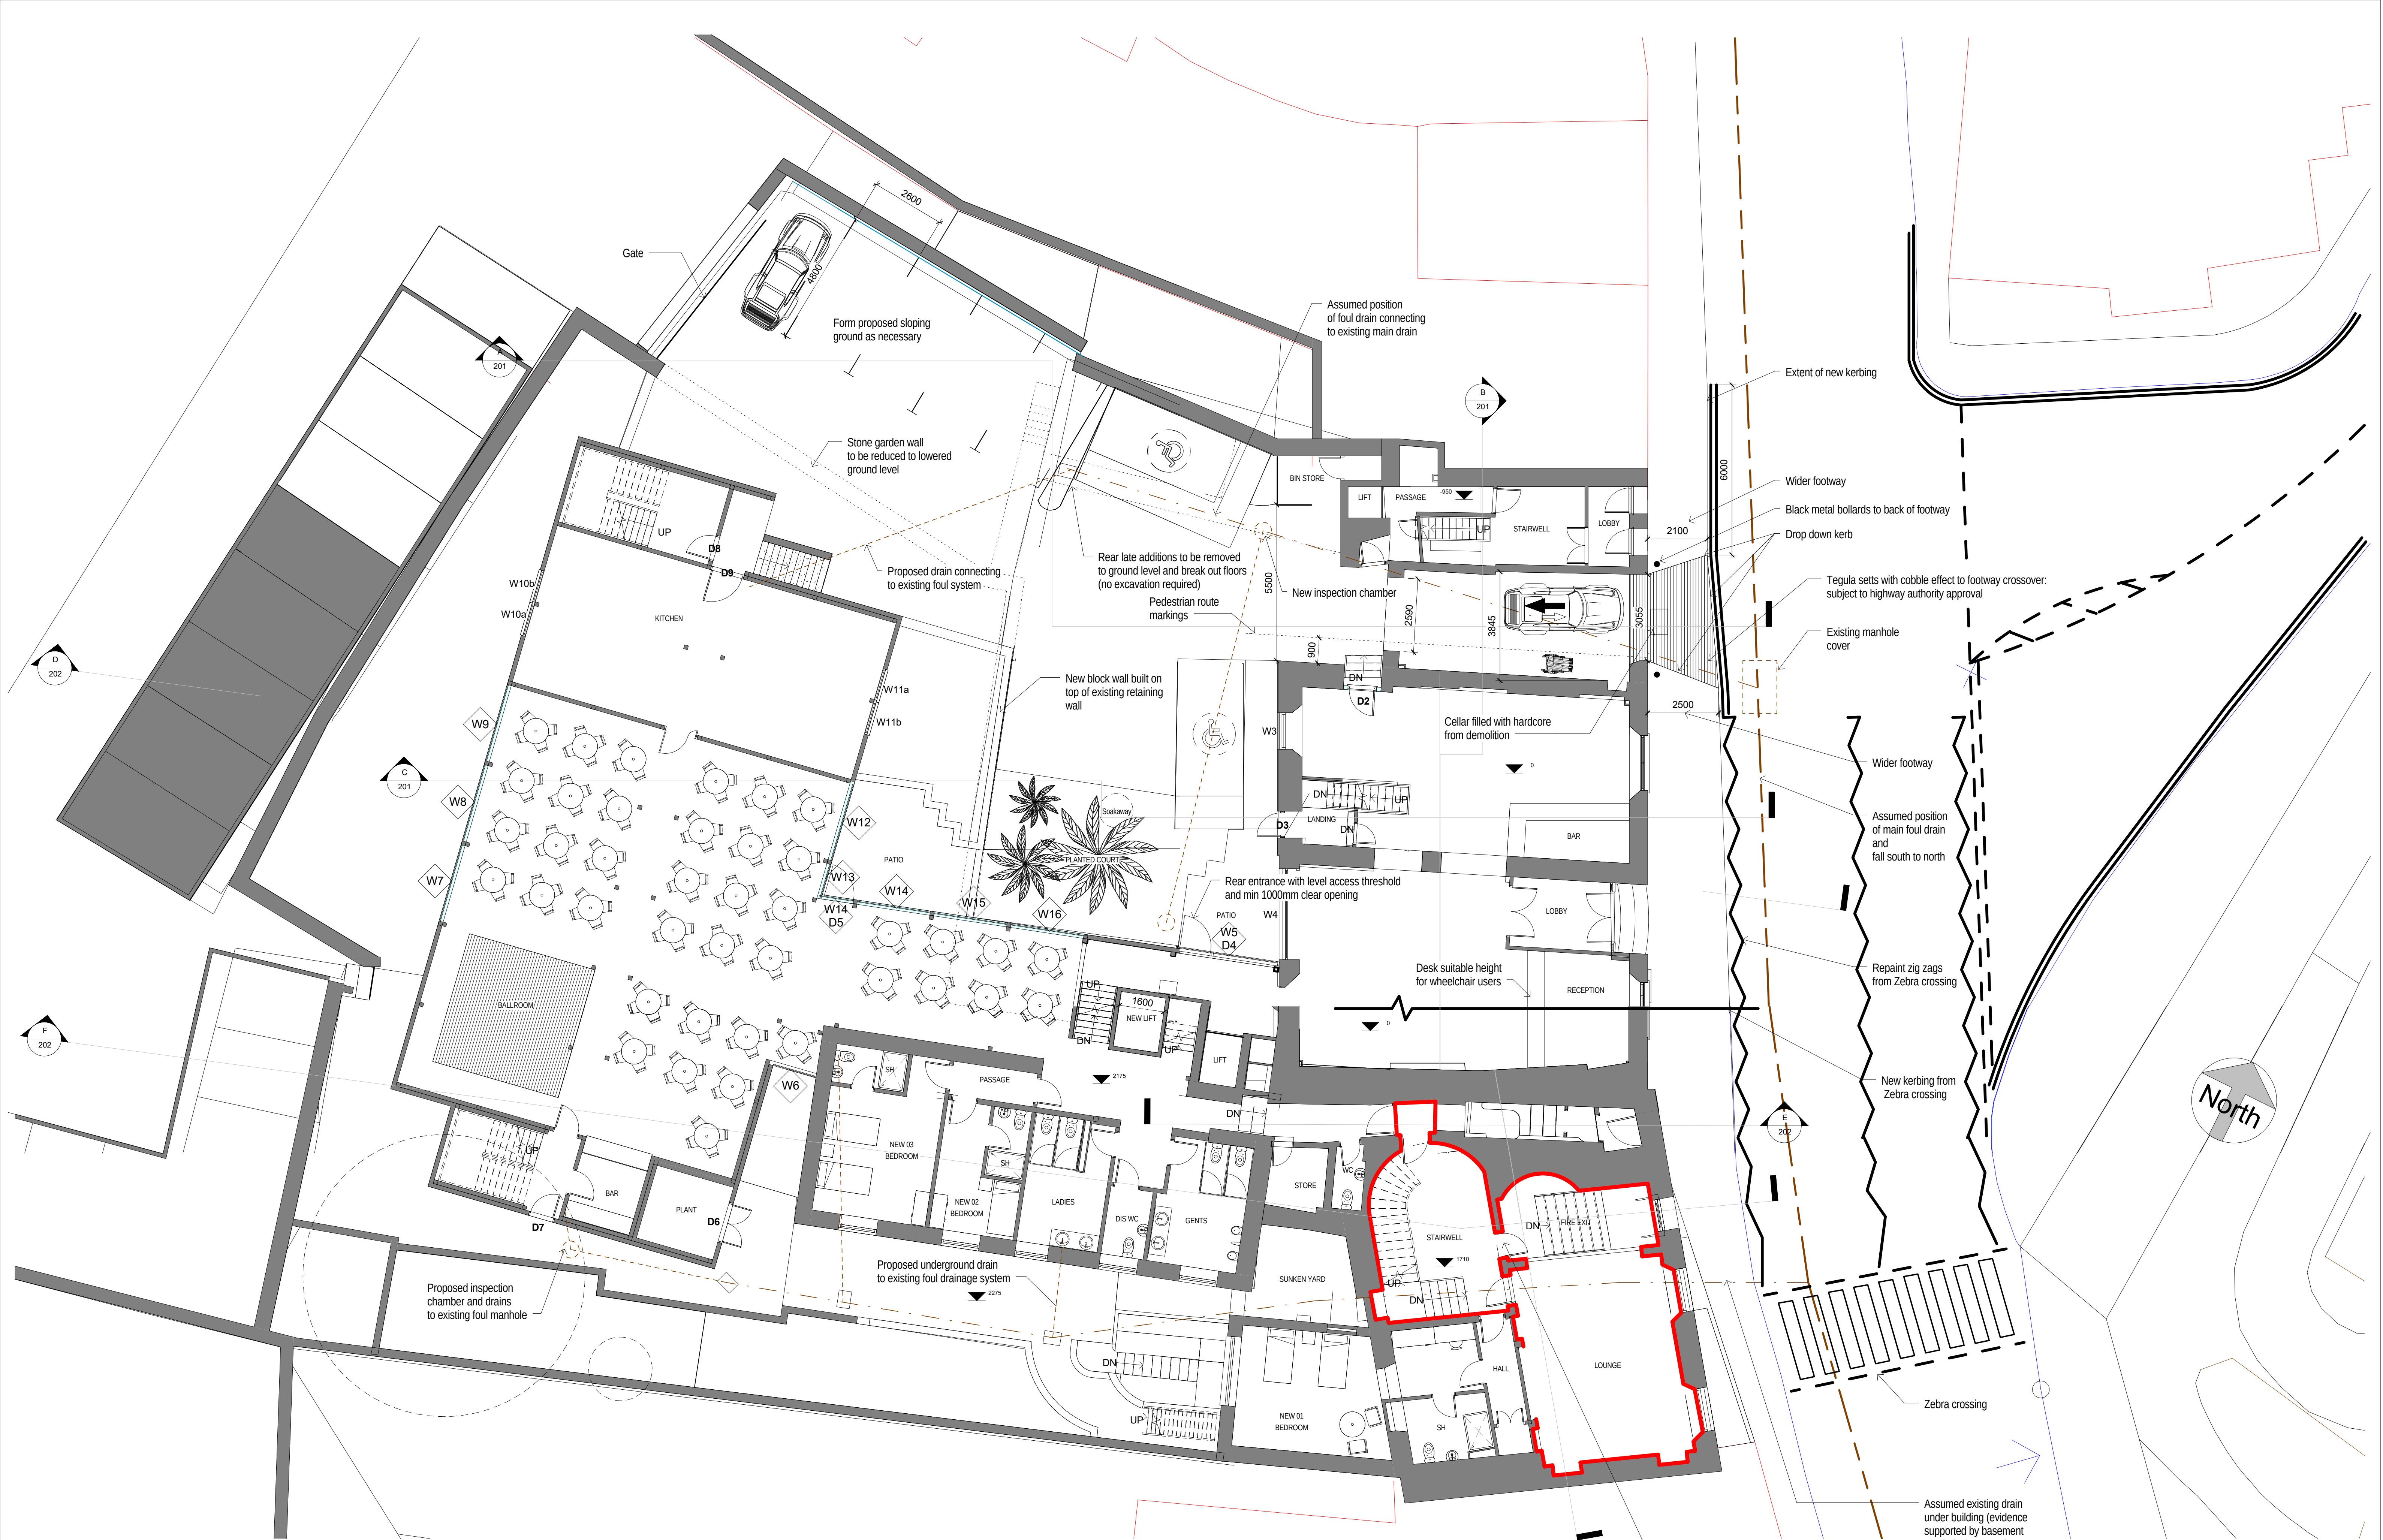


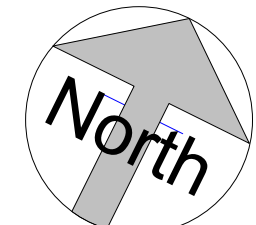




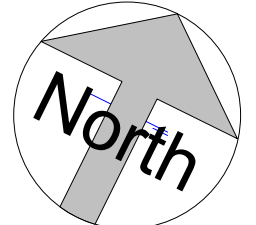




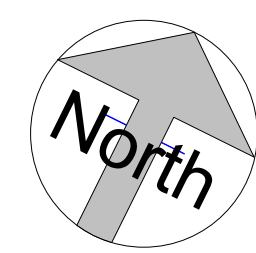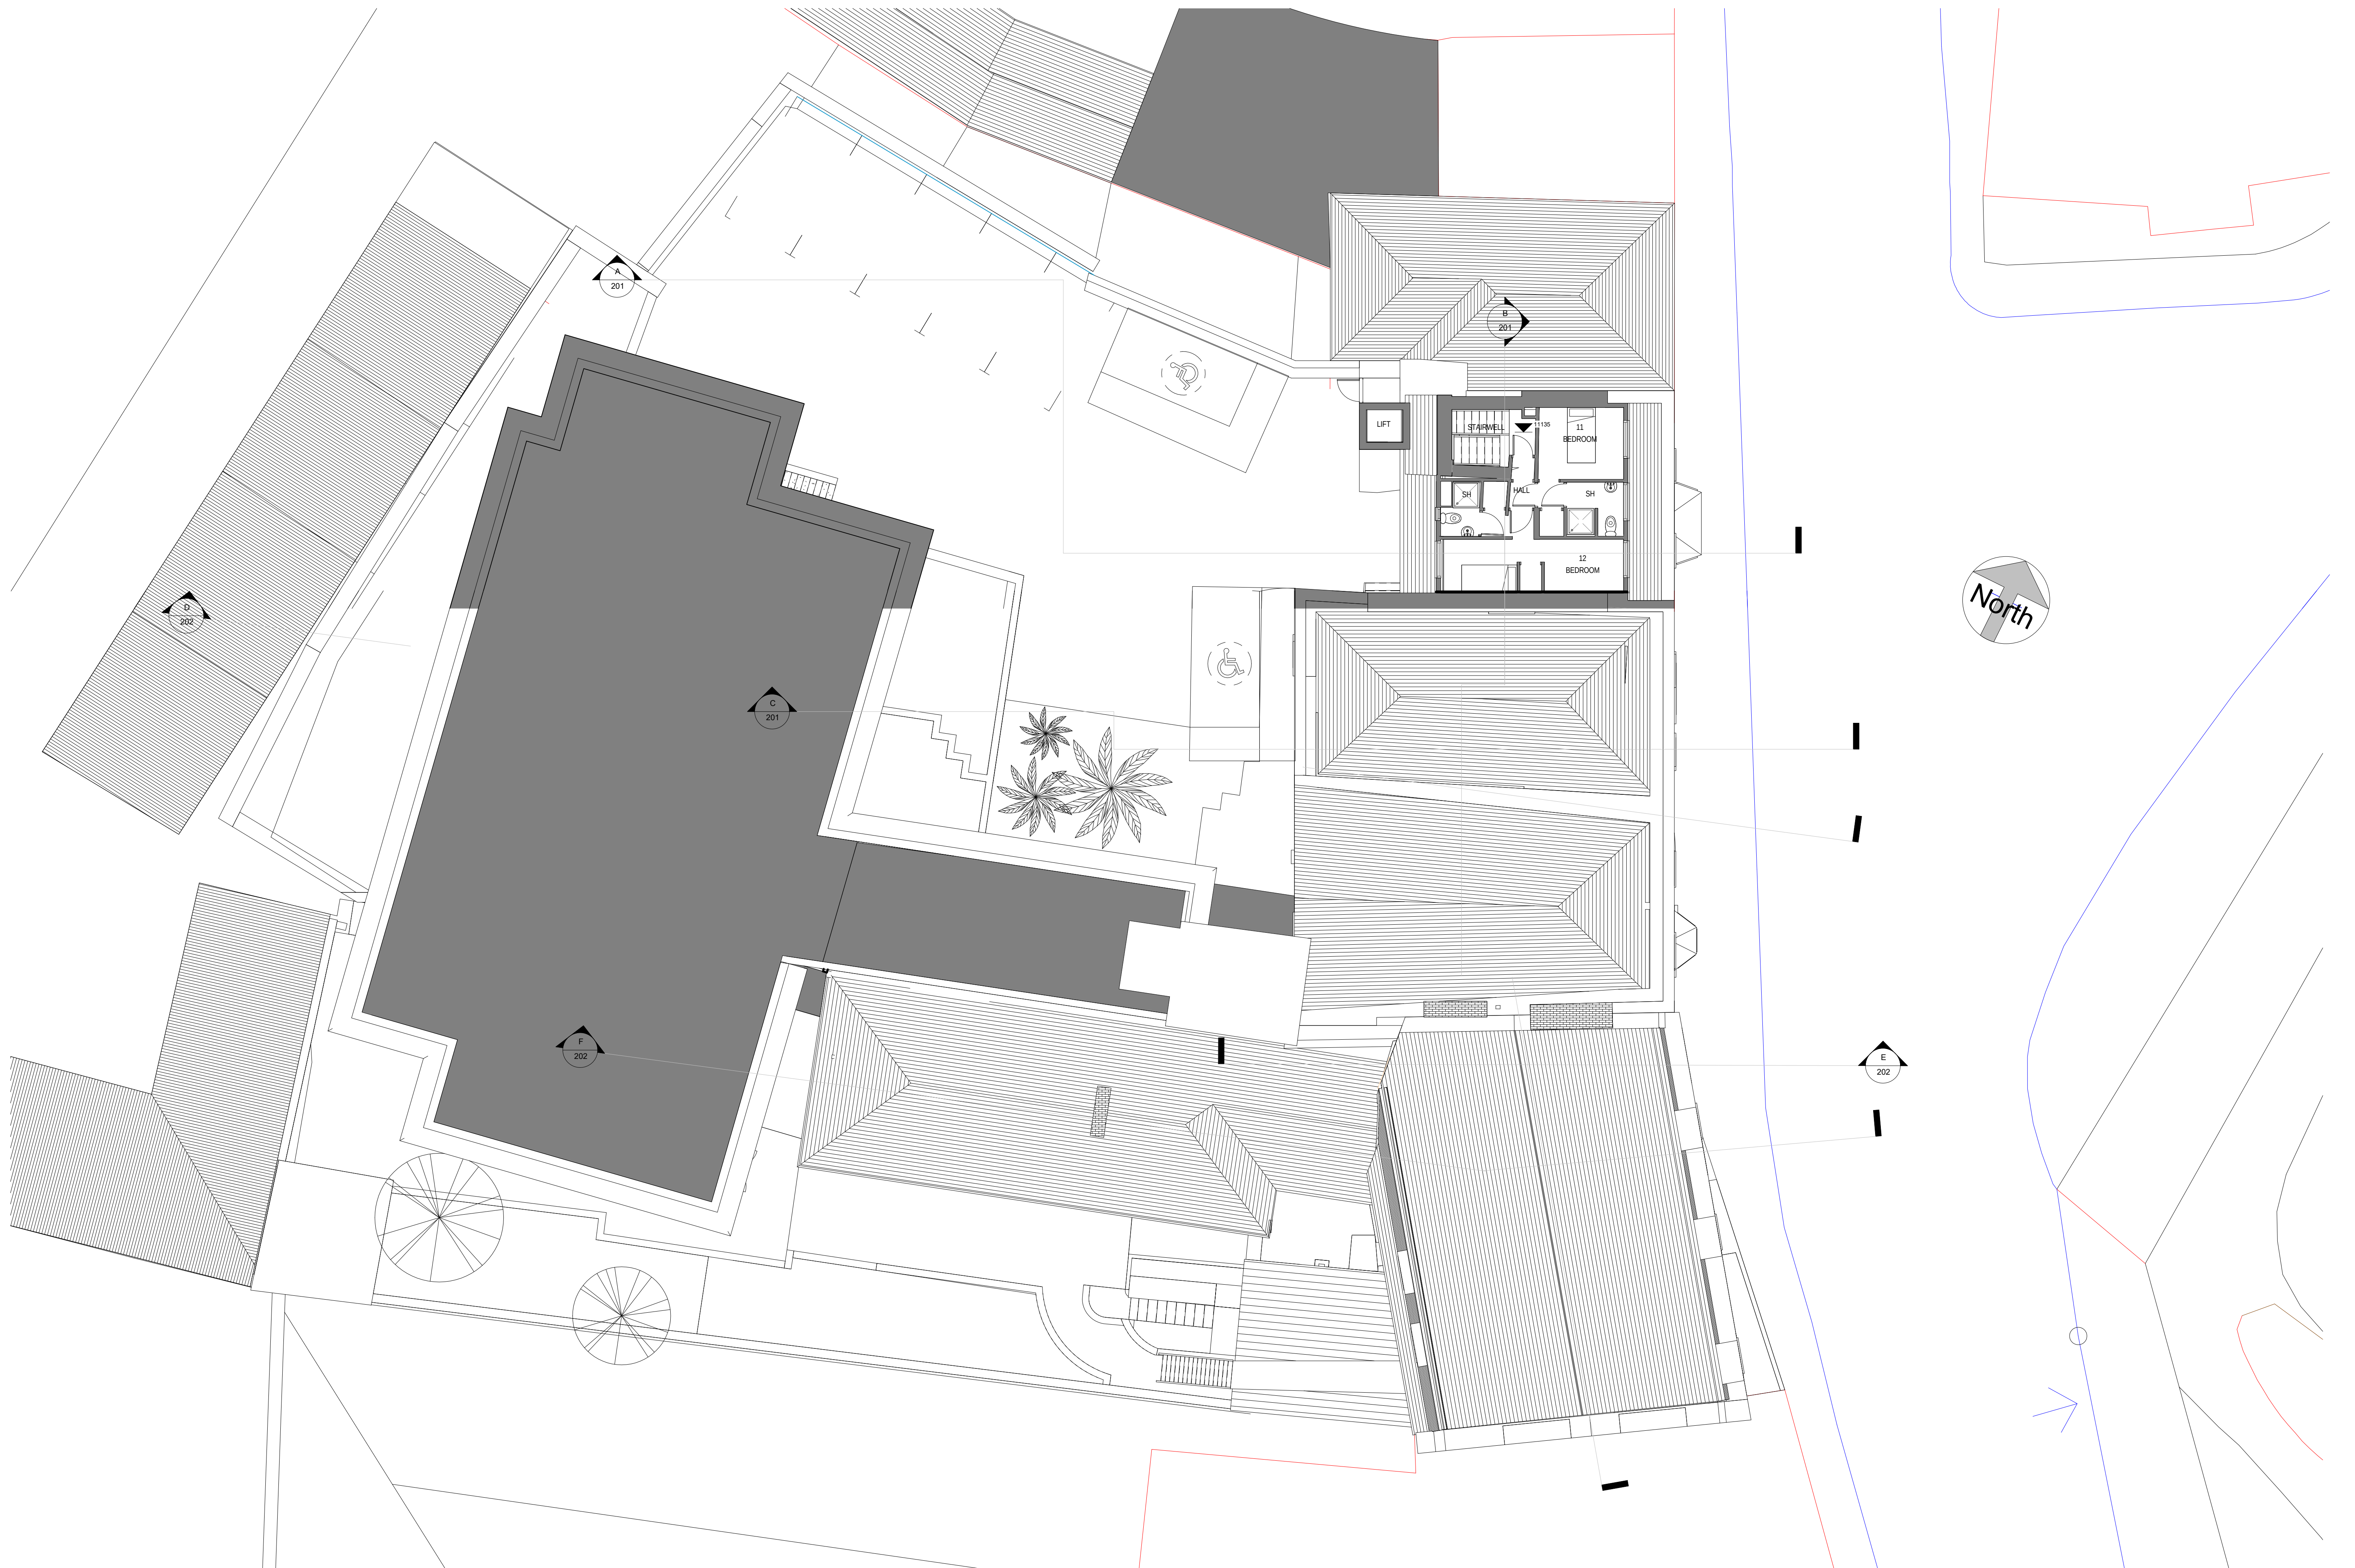

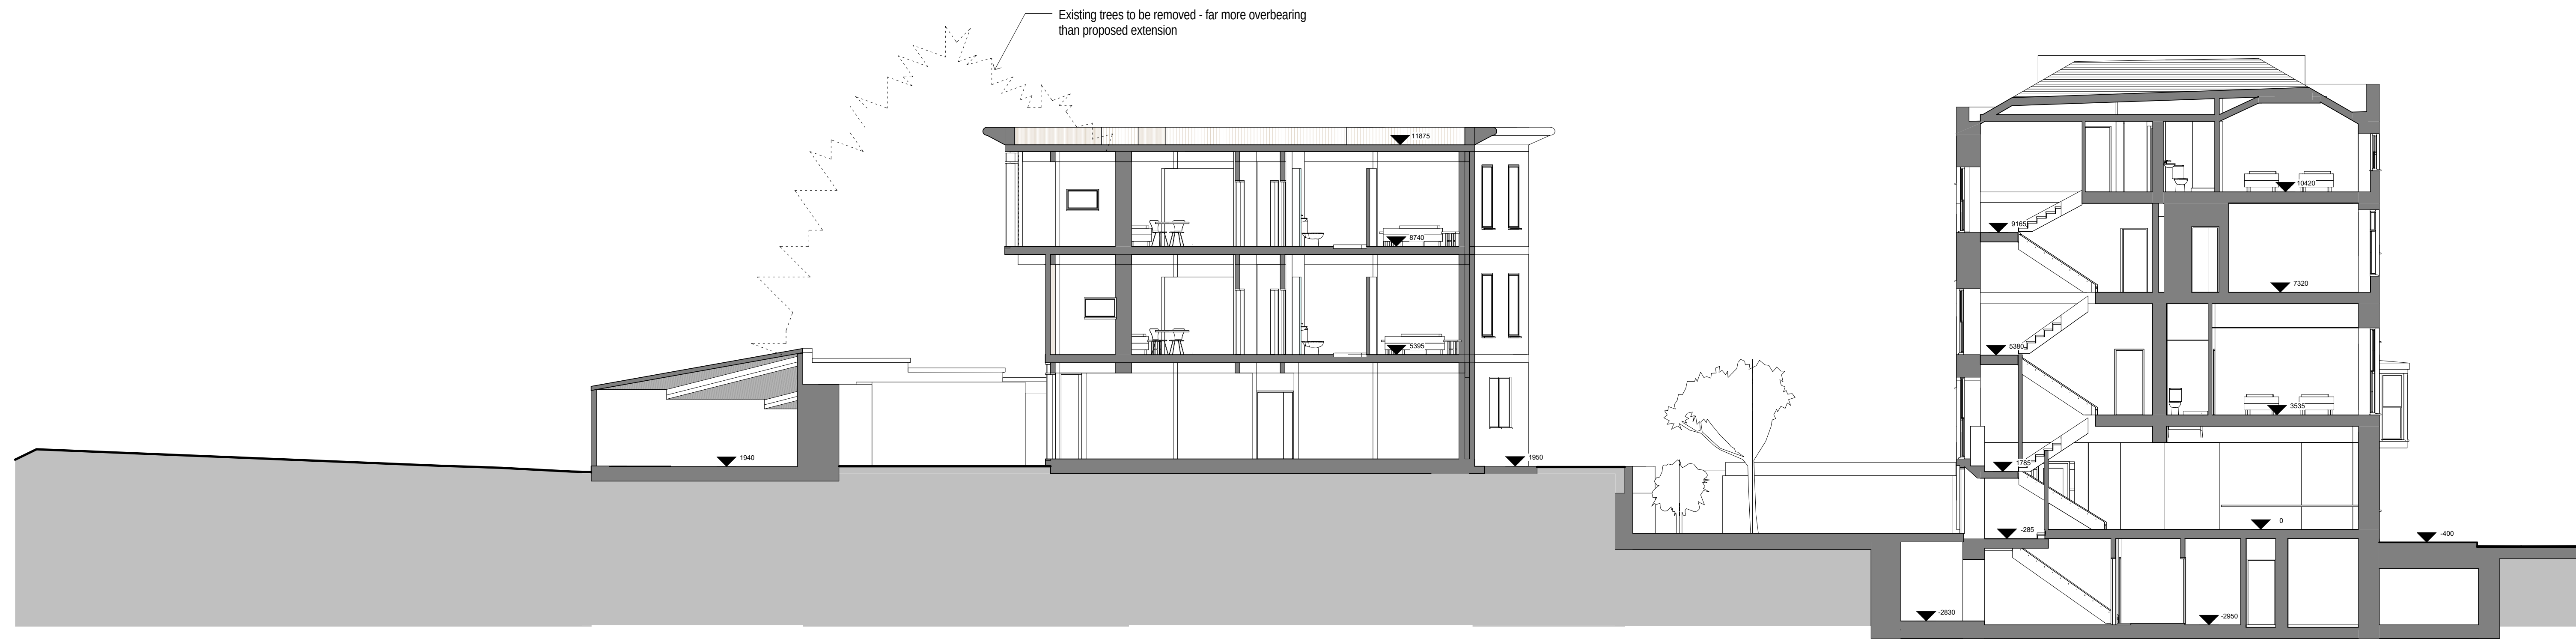

SECTION C

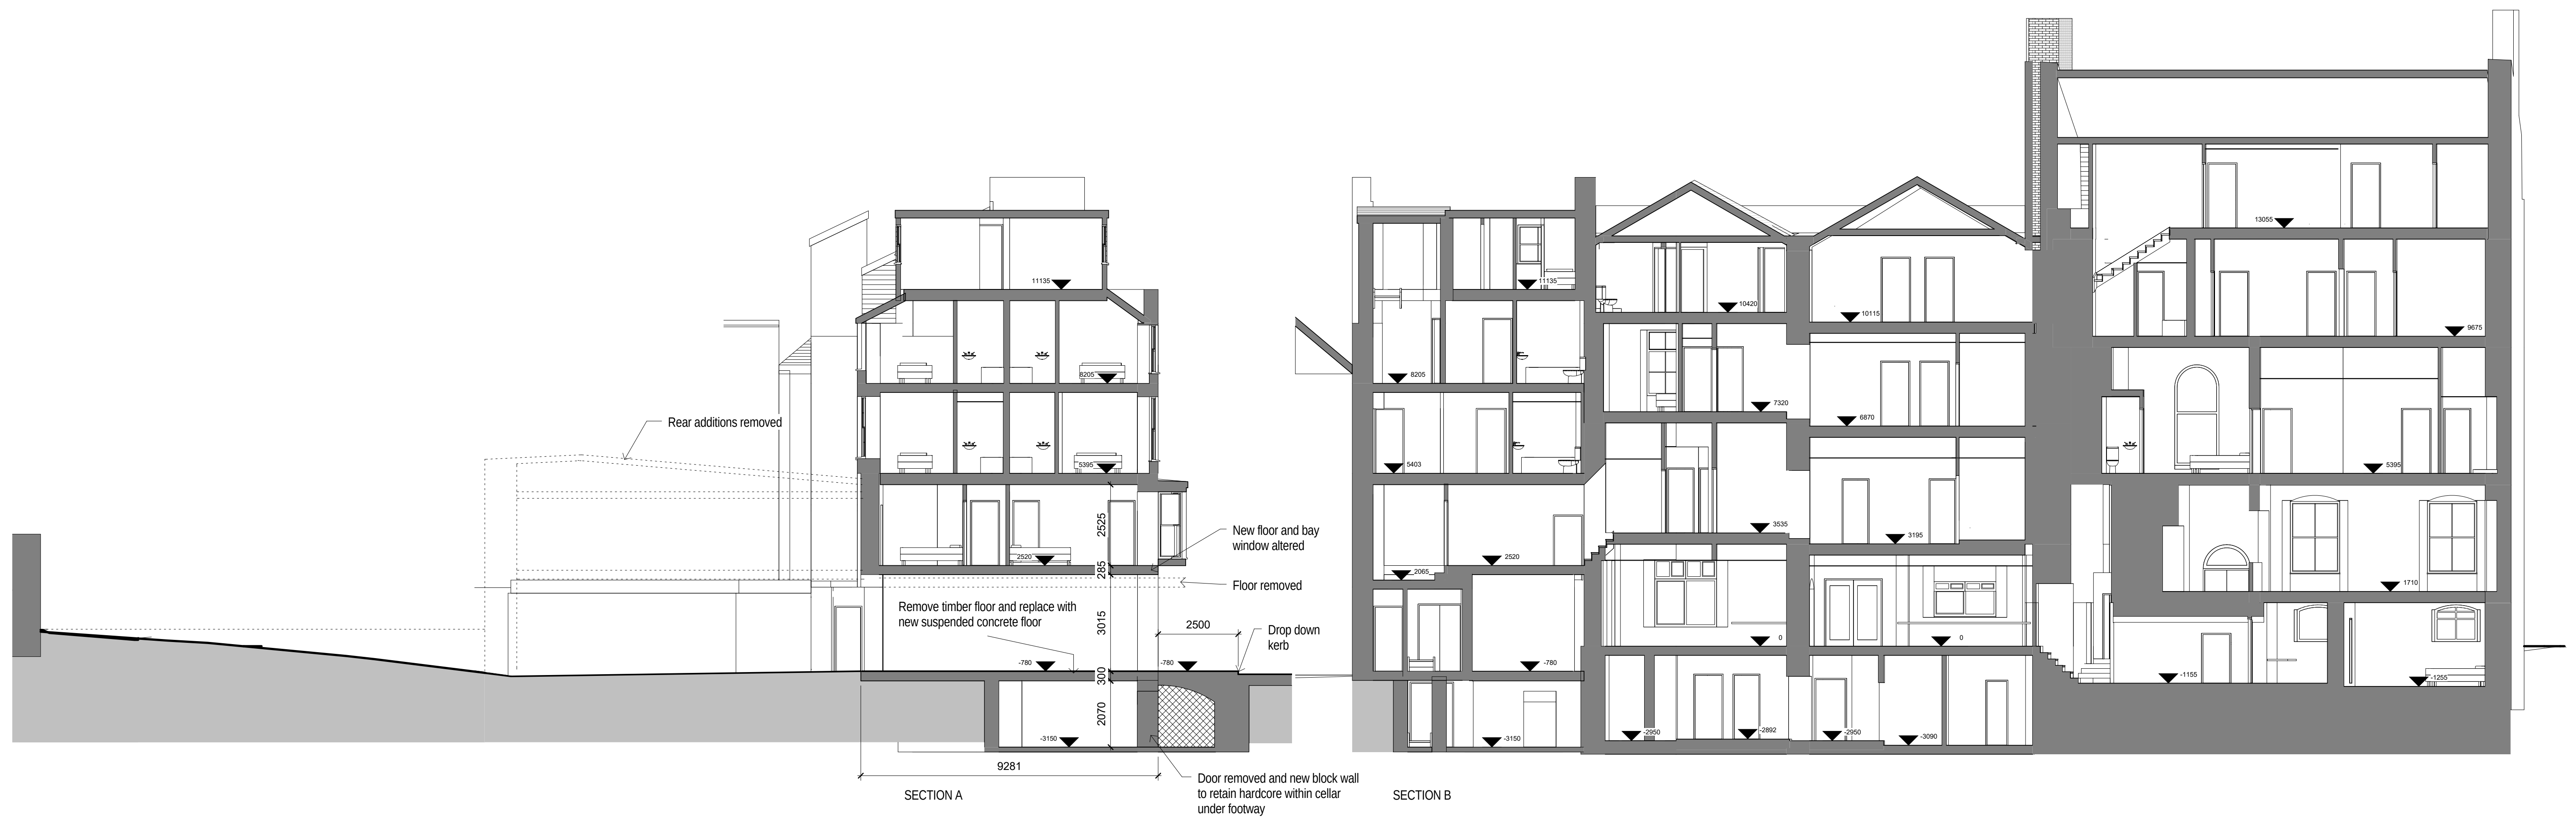


SECTION A


SECTION B



SECTION F

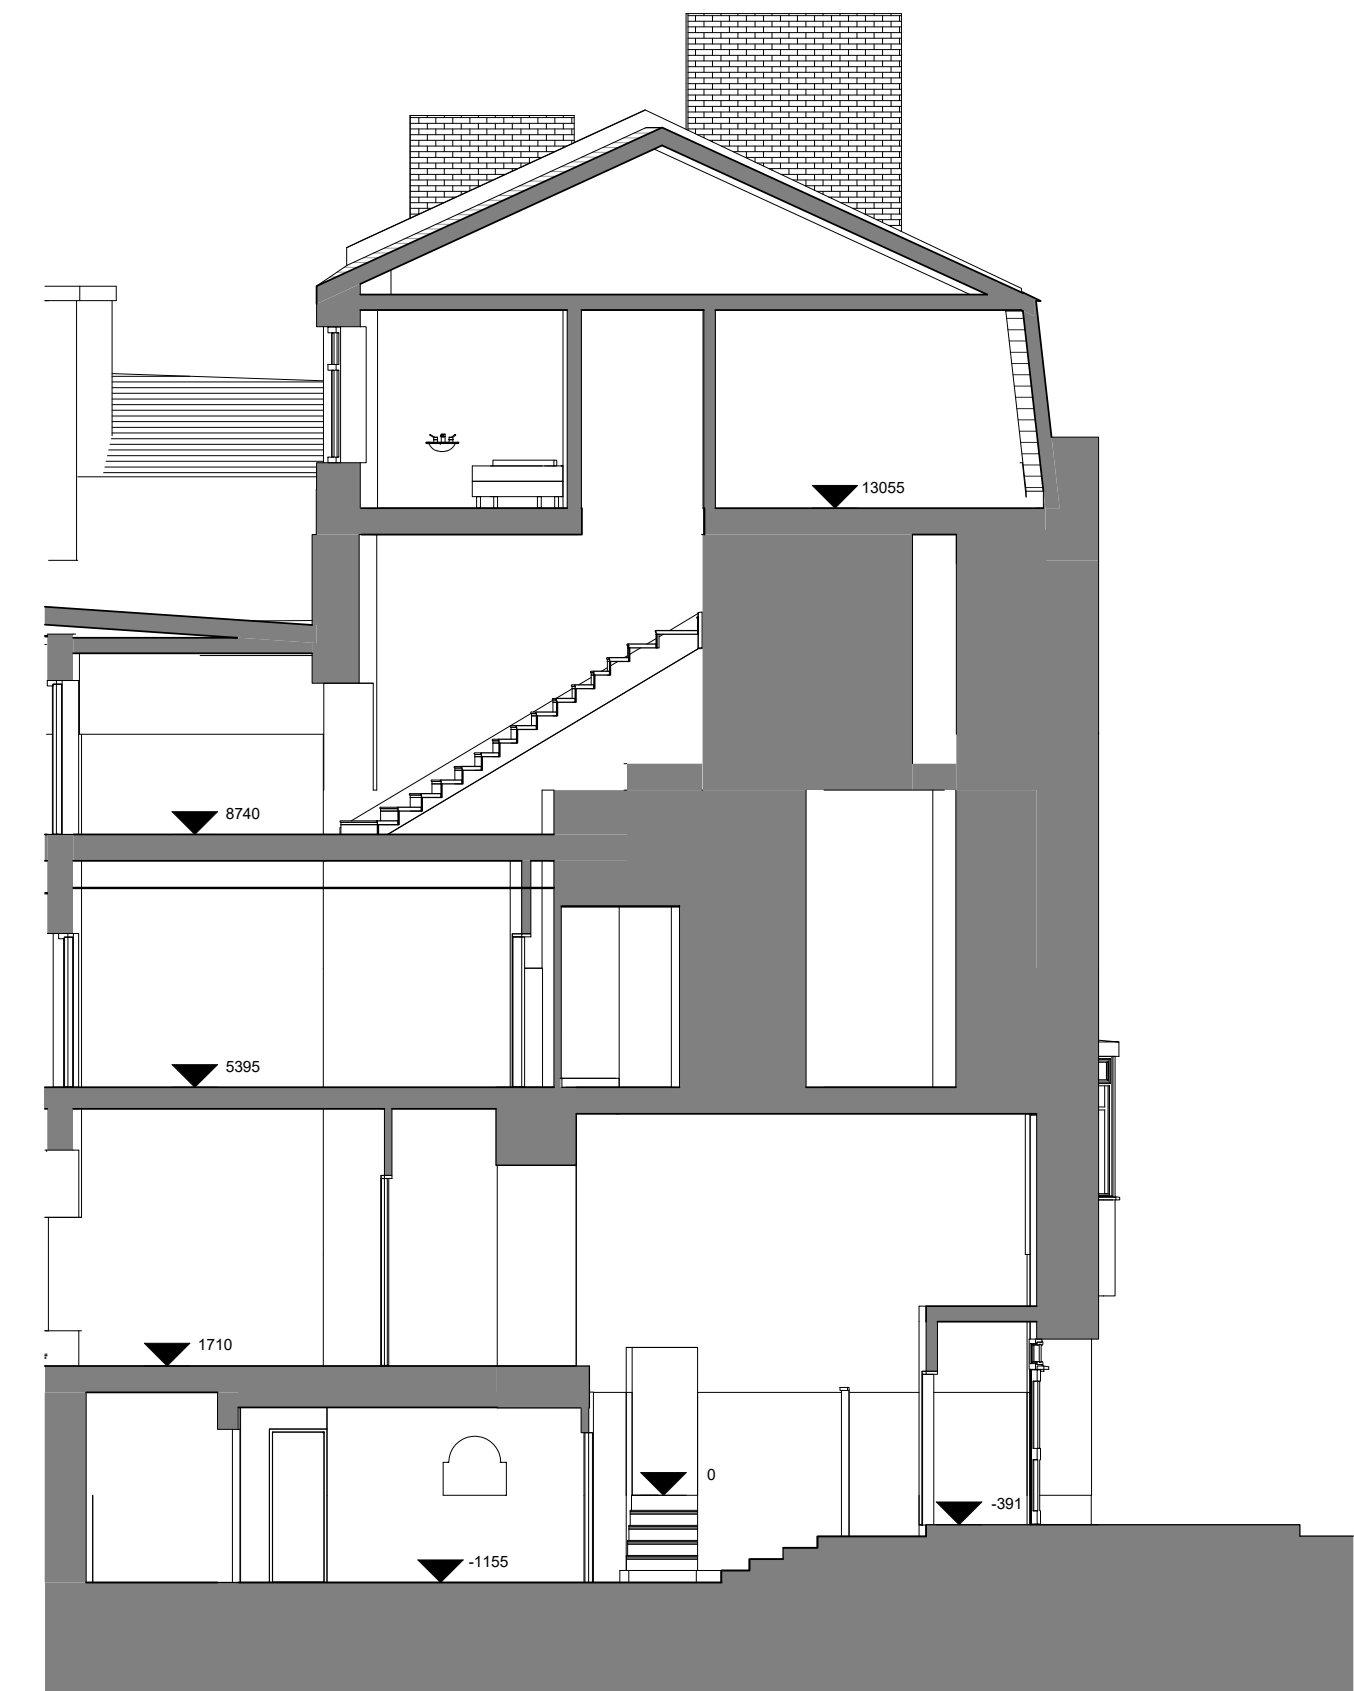

SECTION E

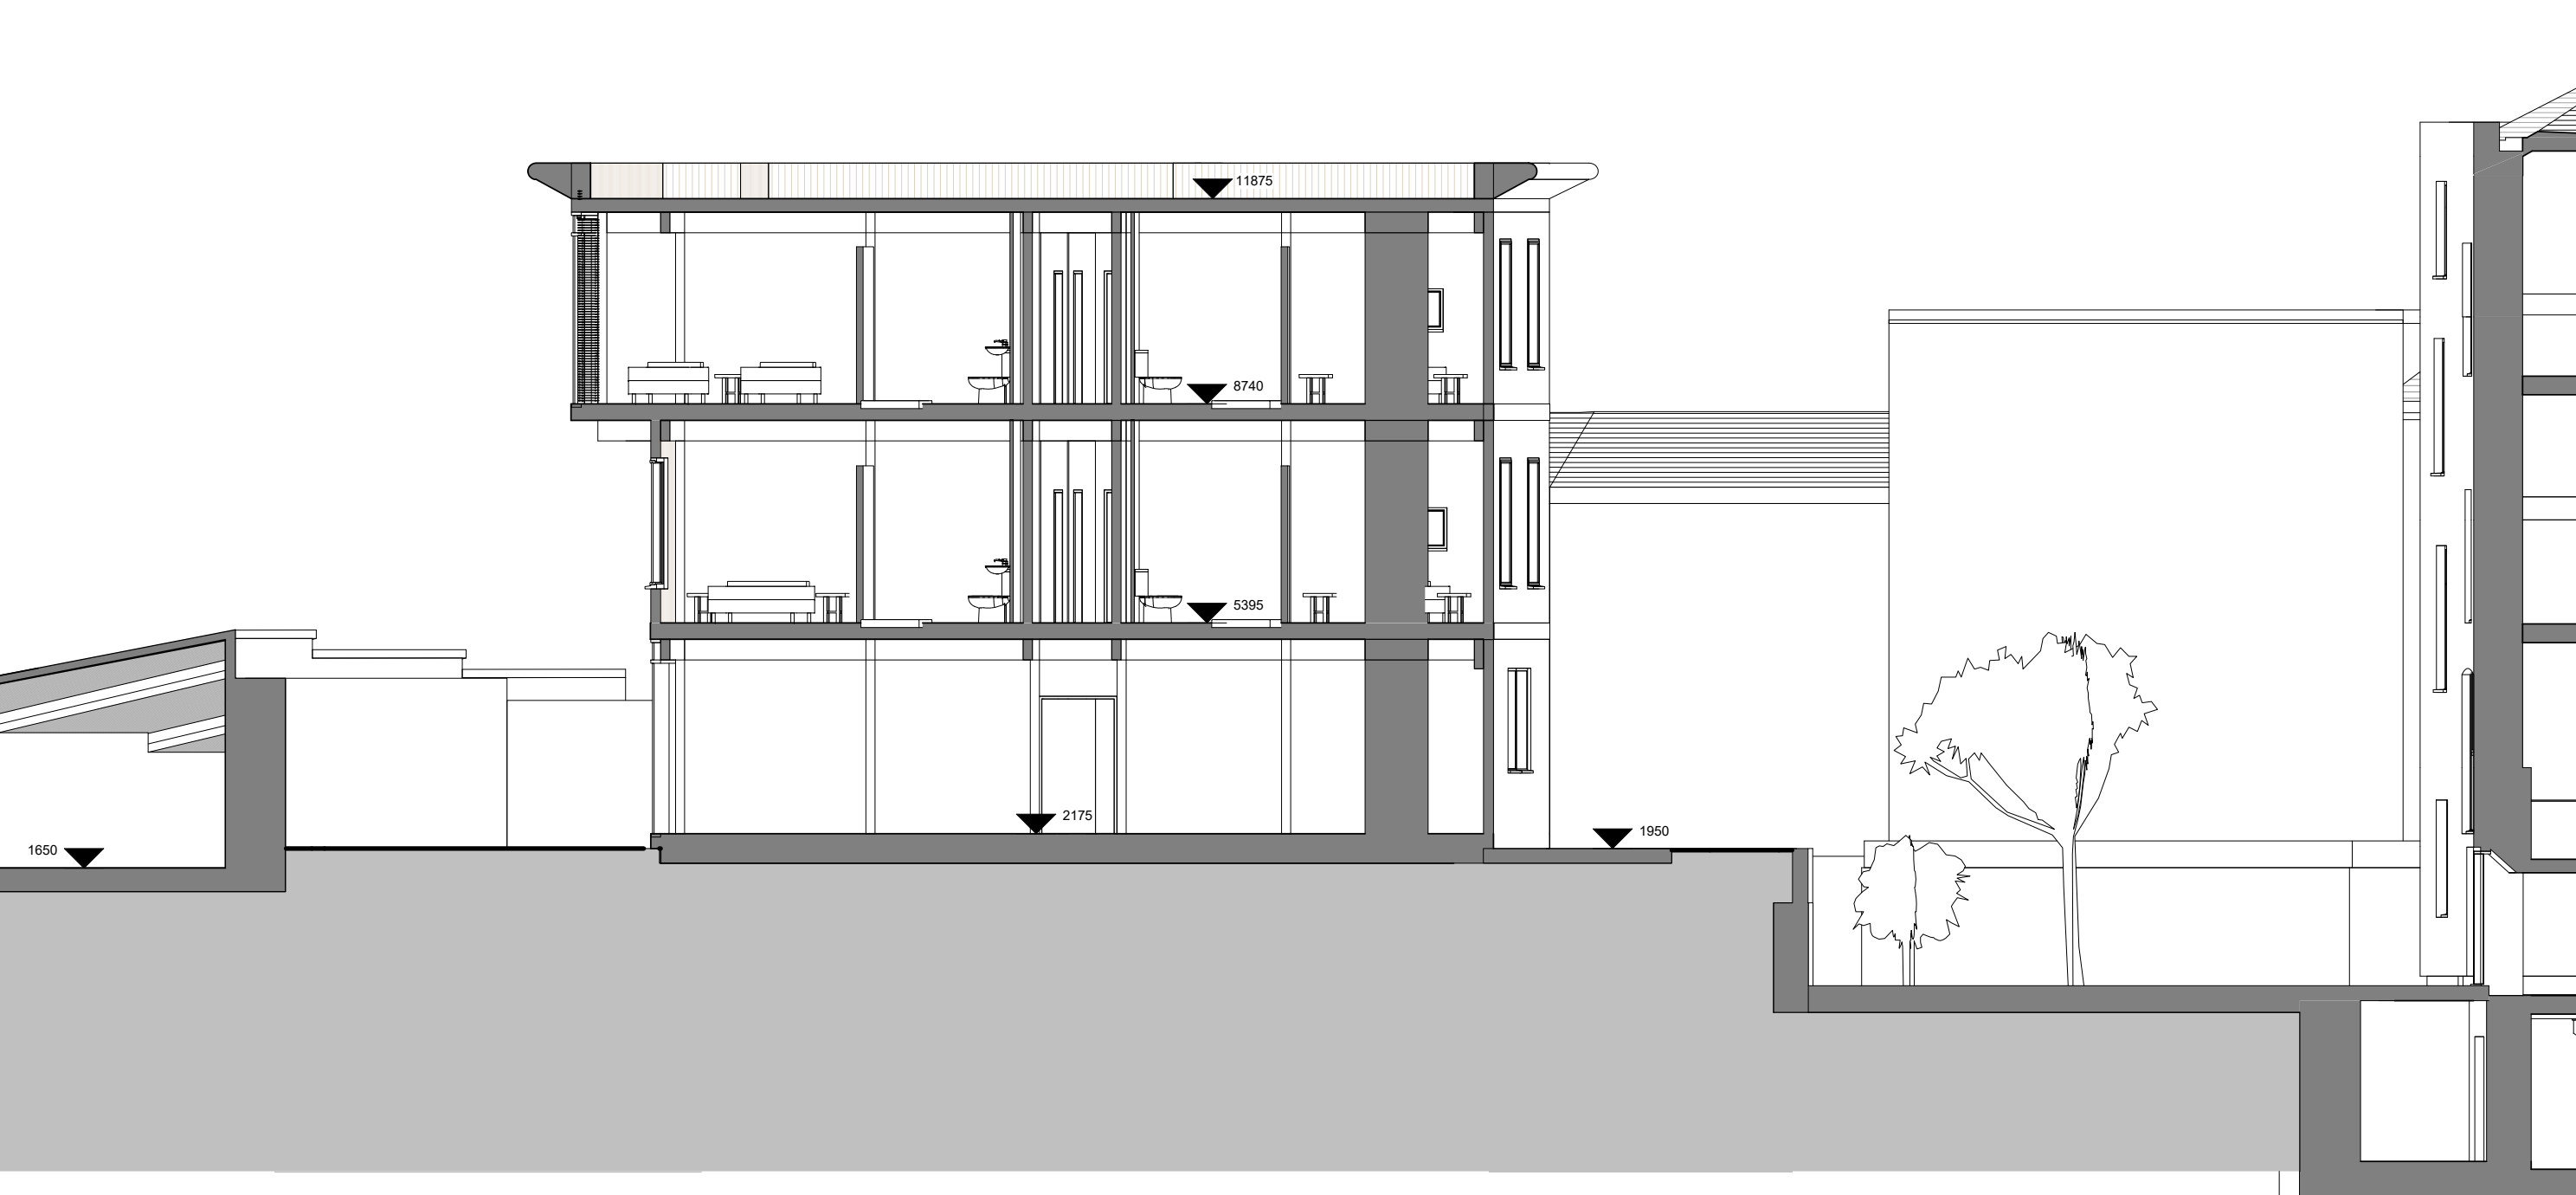

SECTION D



LONG SECTION
THROUGH EXTENSION -
WEST



NORTH




EAST




COURTYARD SECTIONAL
ELEVATION



SOUTH

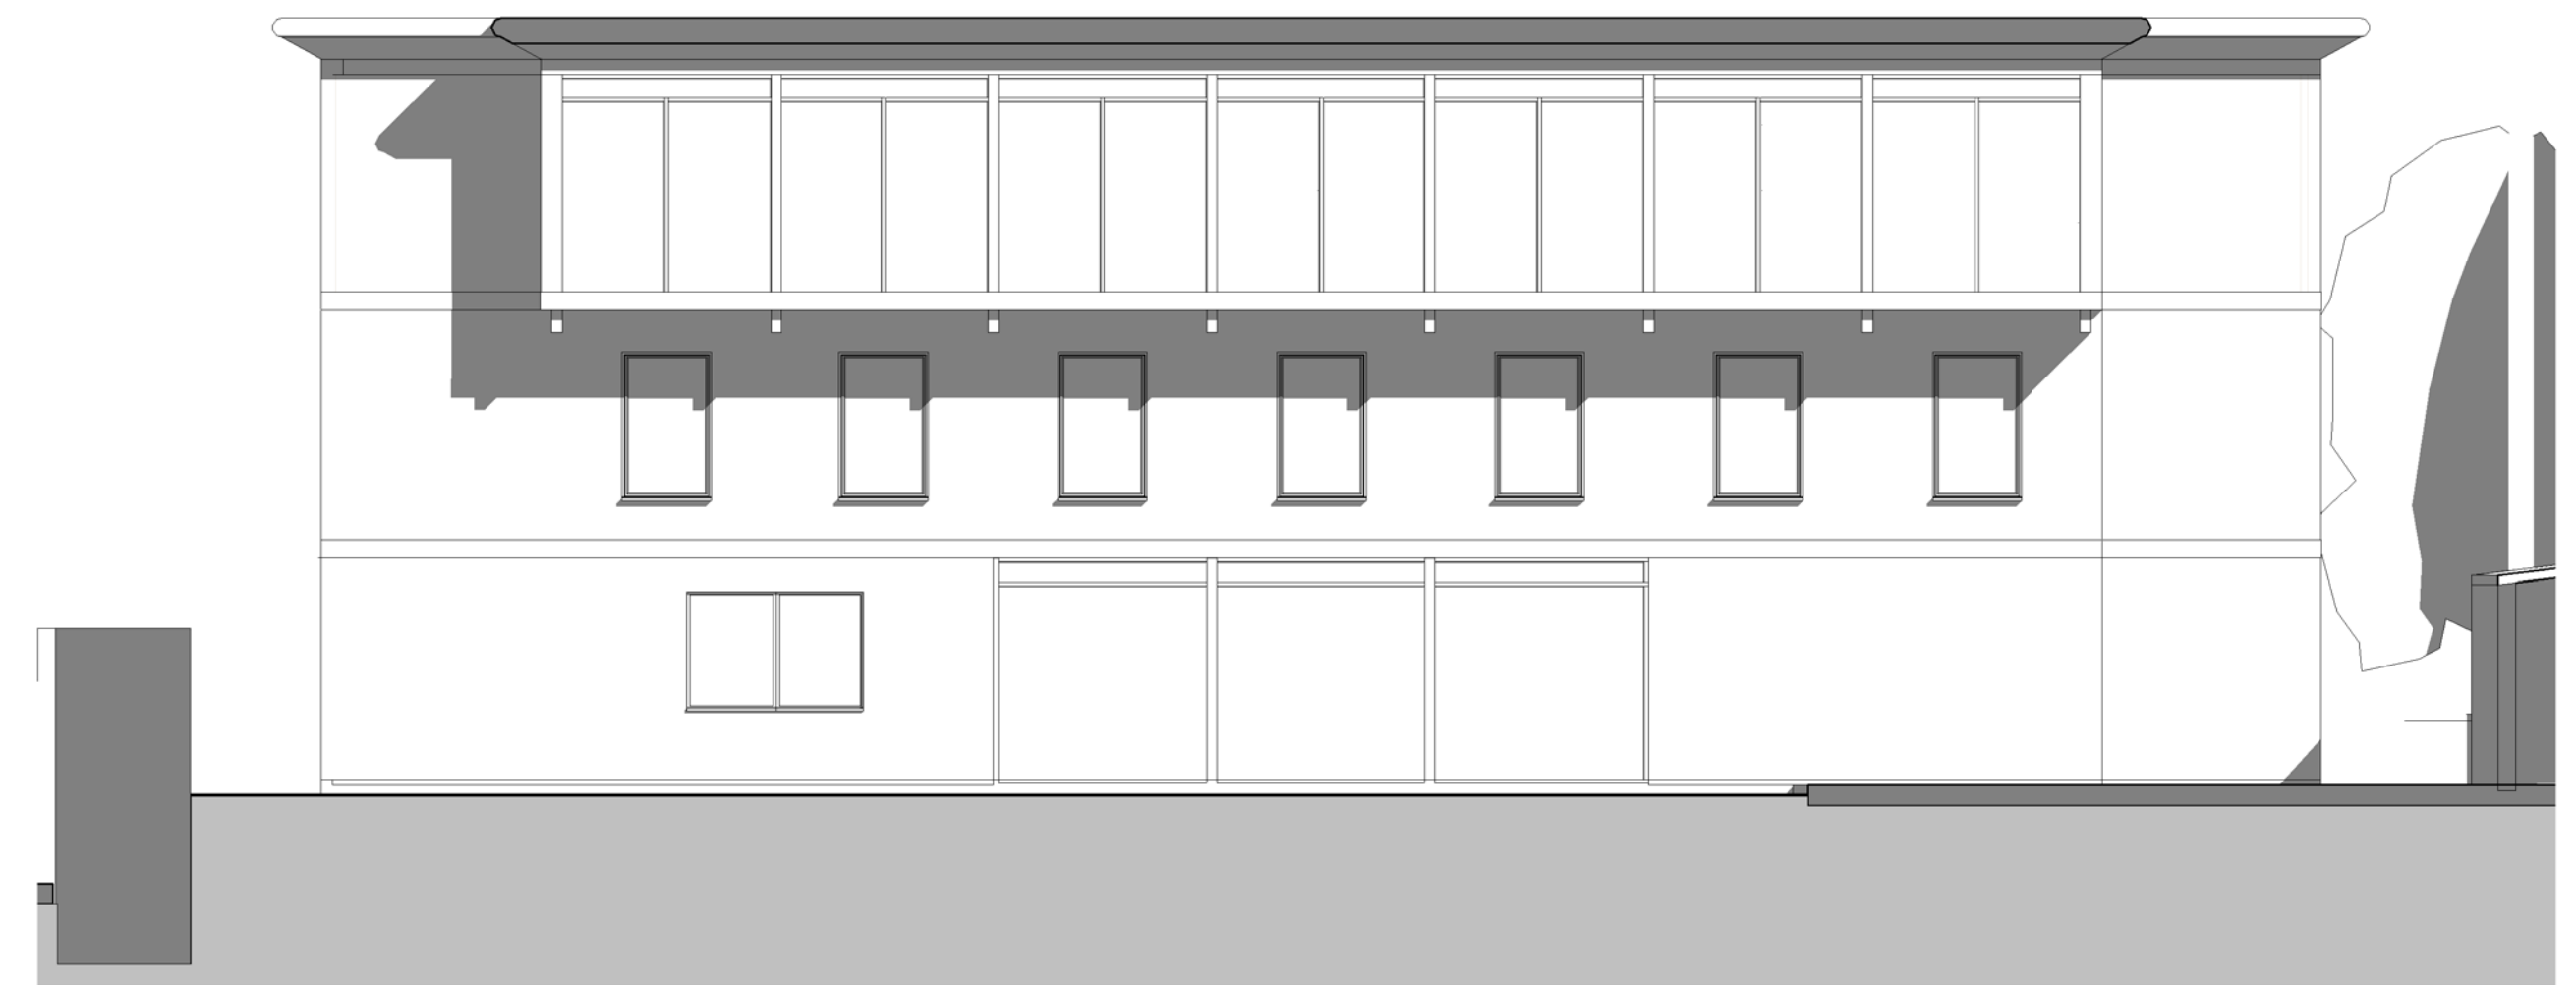






SECTIONAL WEST

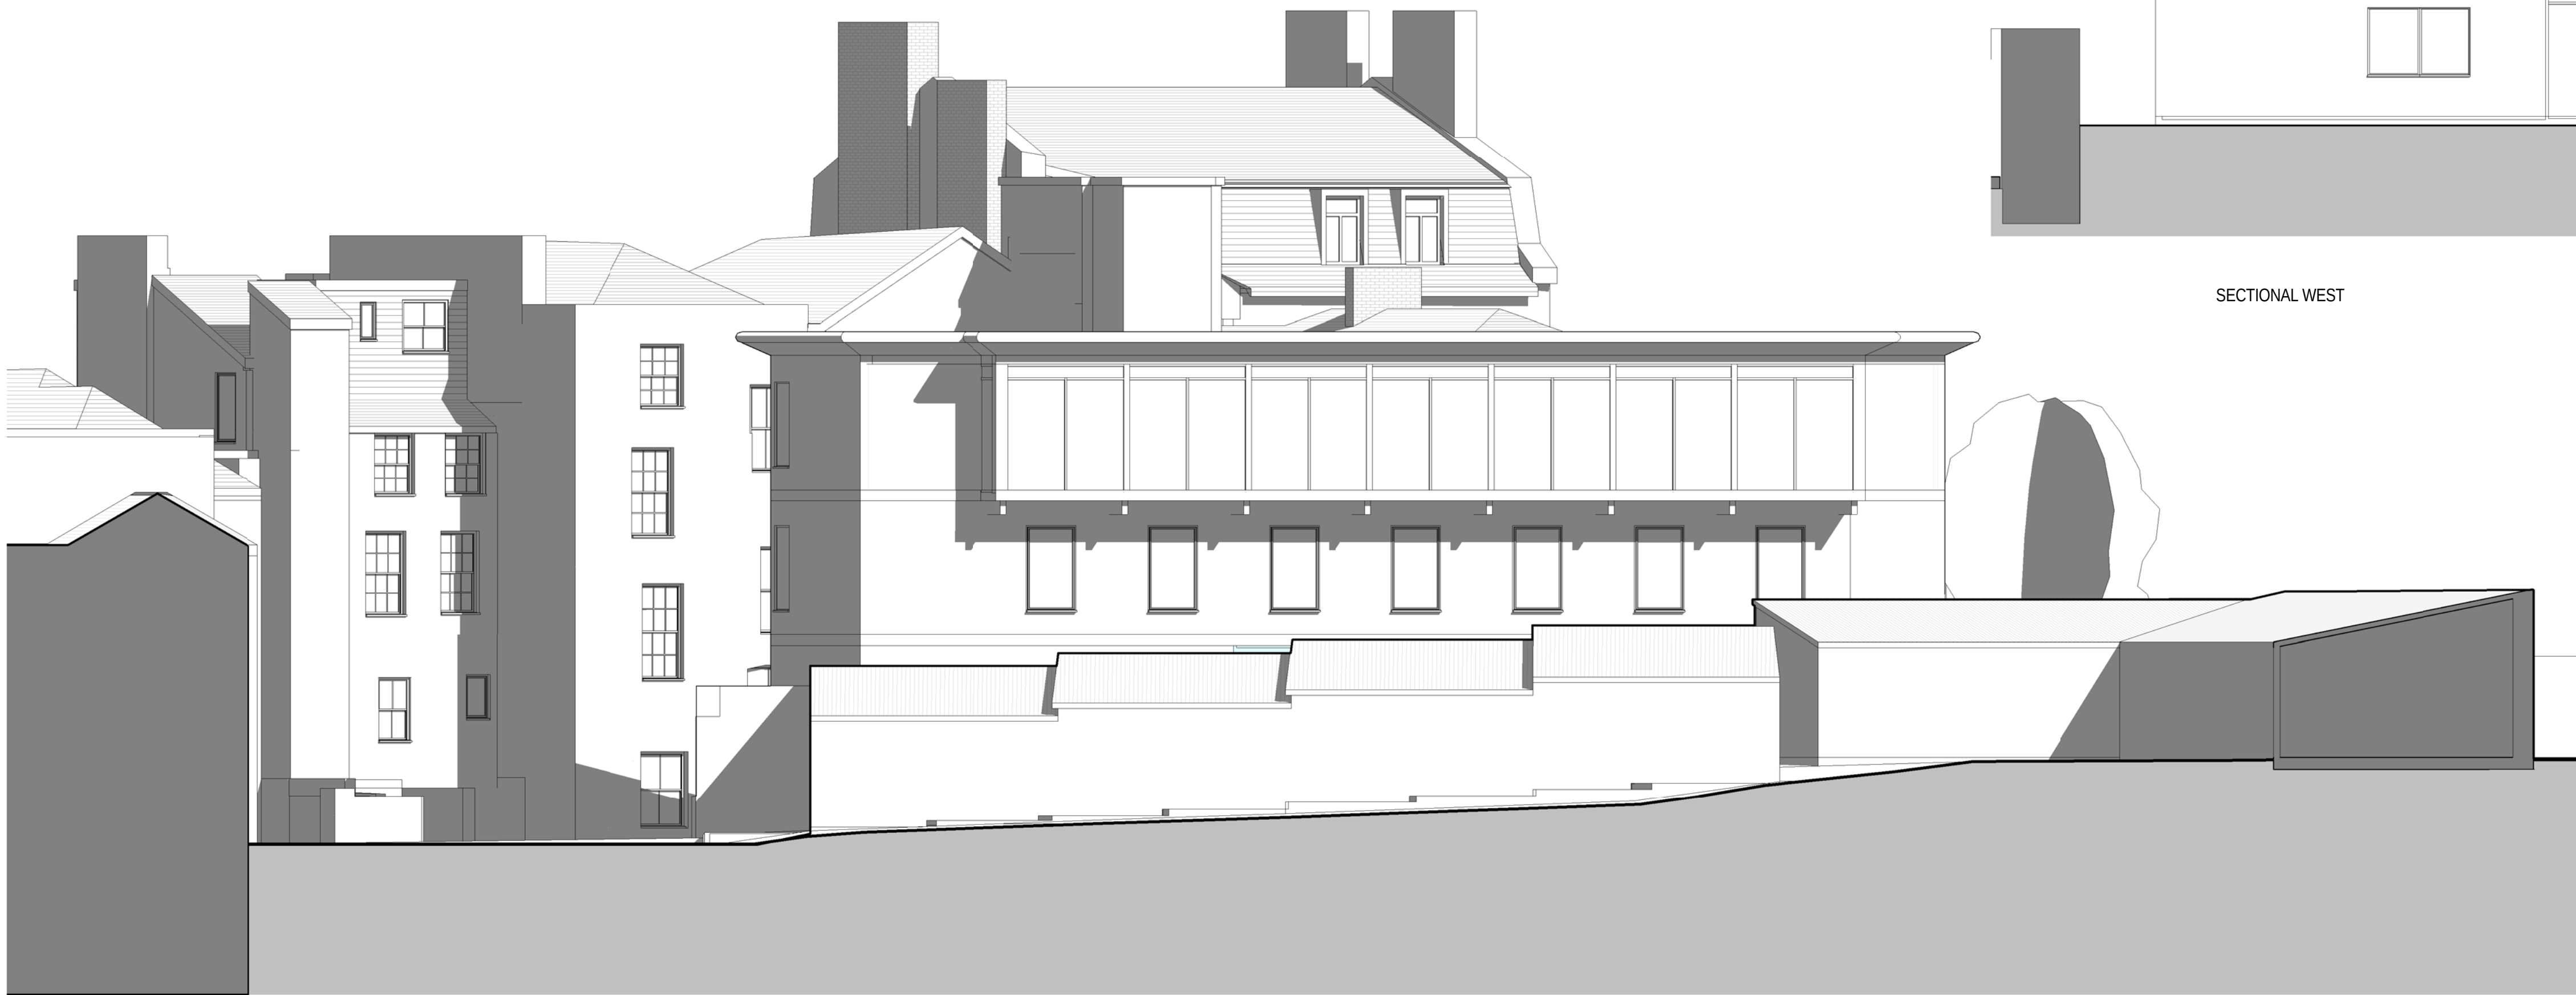



CONTEXTUAL WEST

MATERIAL FINISHES:

PITCHED ROOFS:	SLATE
FLAT ROOFS:	METAL ROOF SHEETING / SEDUM ROOF / MEMBRANE
WALLS:	PAINTED RENDER / SELF FINISH SURFACE PANELS / PAINT TO REMOVED FROM FACADE OF NO 10
WINDOW & DOORS:	PAINTED TIMBER / ALUMINIUM
EXPOSED BEAMS:	PAINTED TIMBER

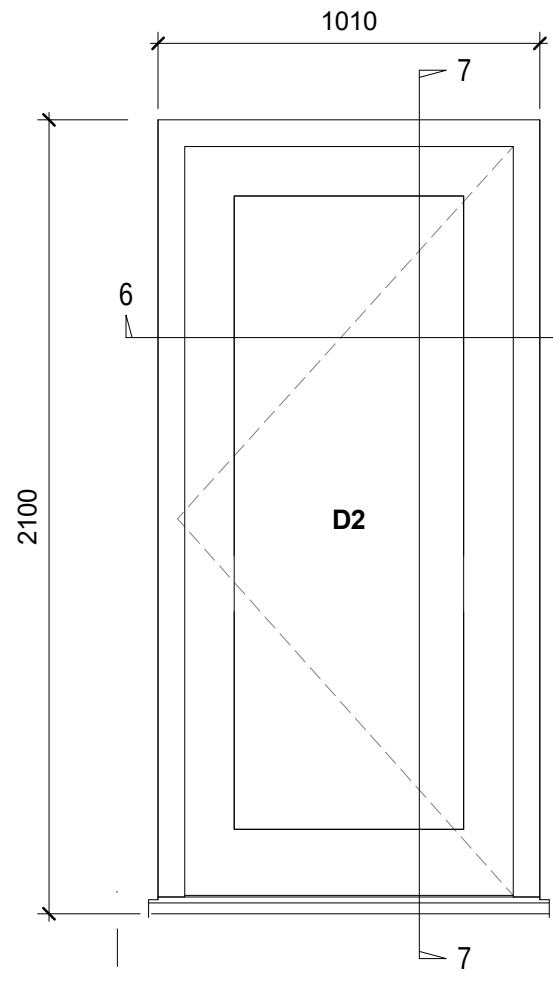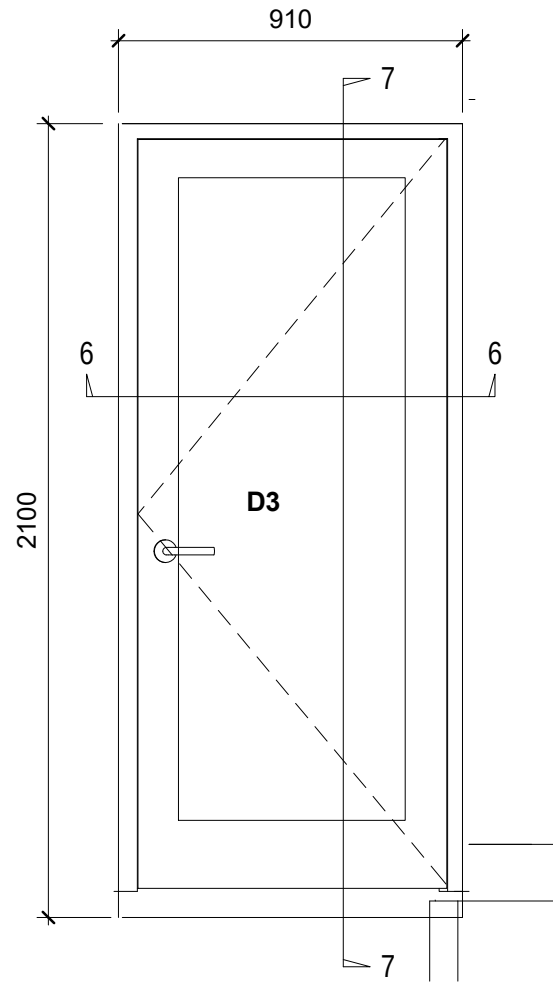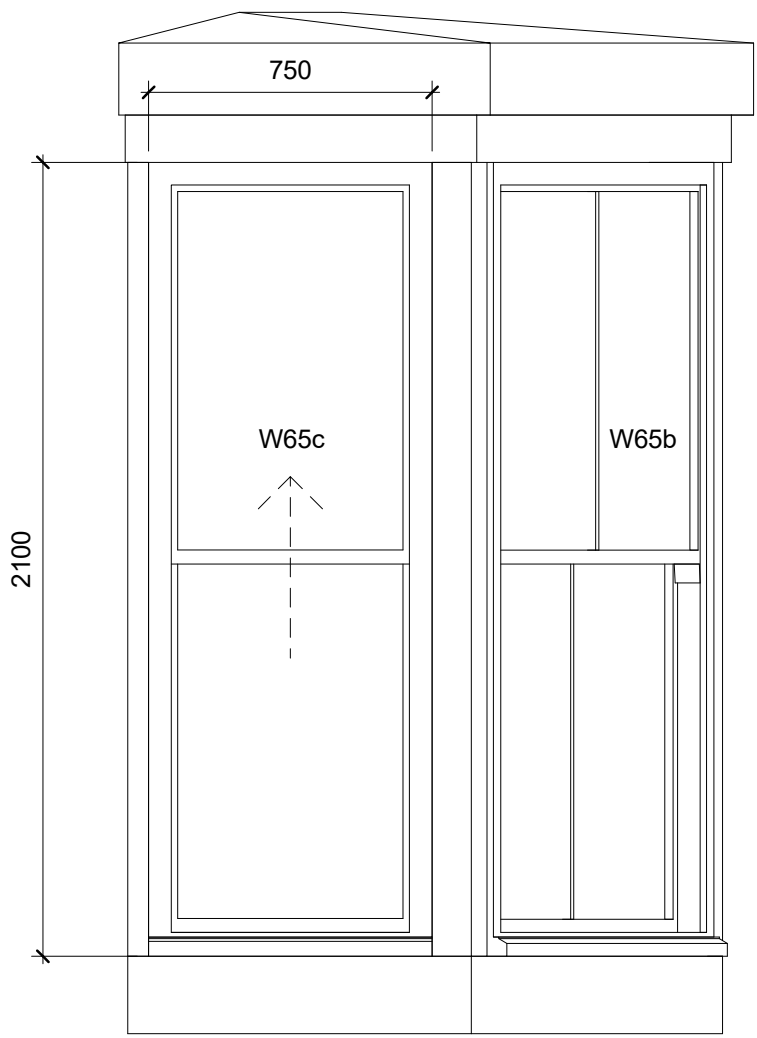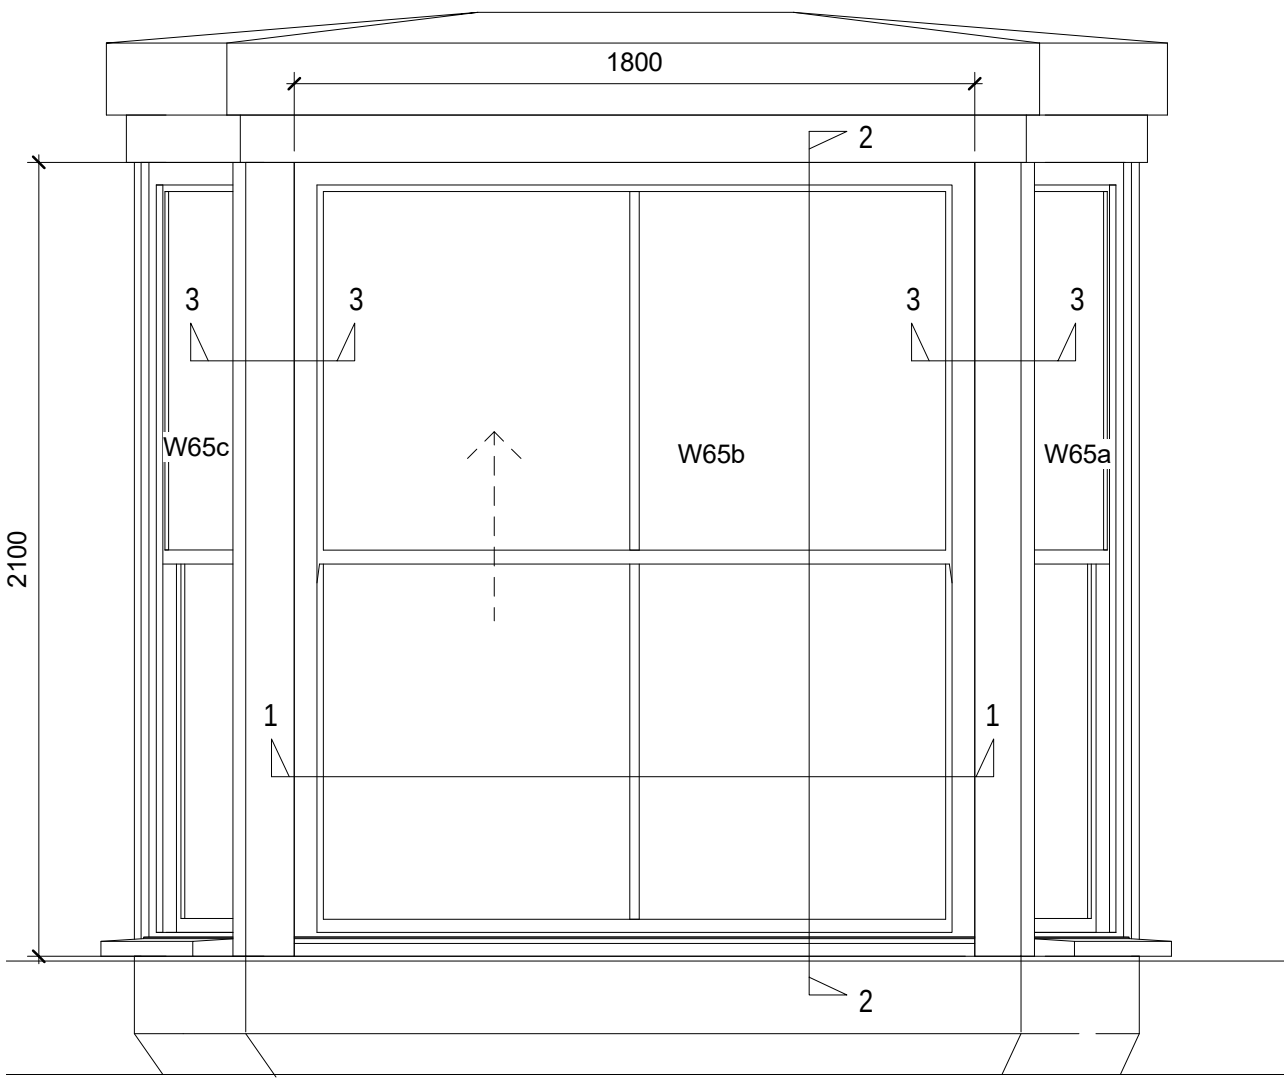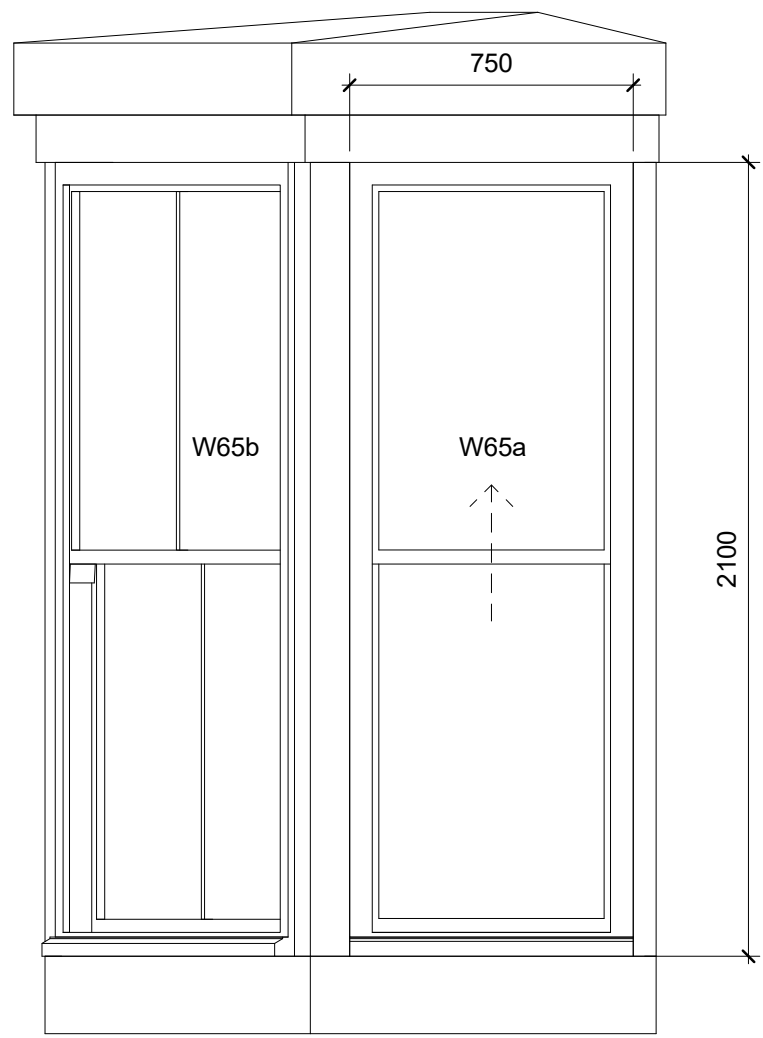


Mumford and Wood Door Schedule	
Mark	Comments
D1	MUMFORD & WOOD Glazed outward opening door
D2	MUMFORD & WOOD Glazed inward opening door
D3	MUMFORD & WOOD Glazed outward opening door


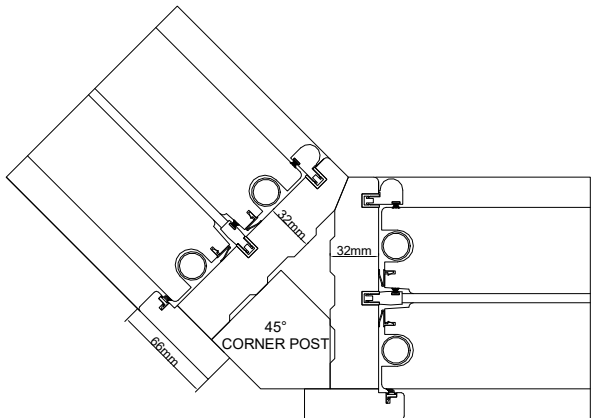
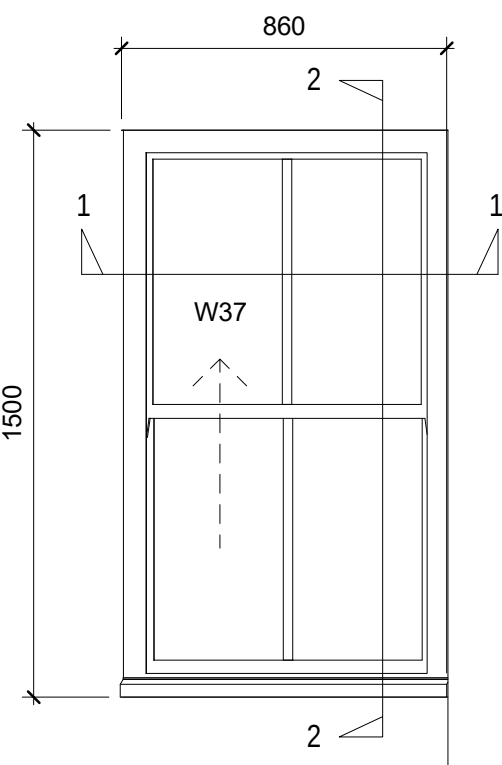


45° BAY POST CONSERVATION SPRING SASH








3 - 3

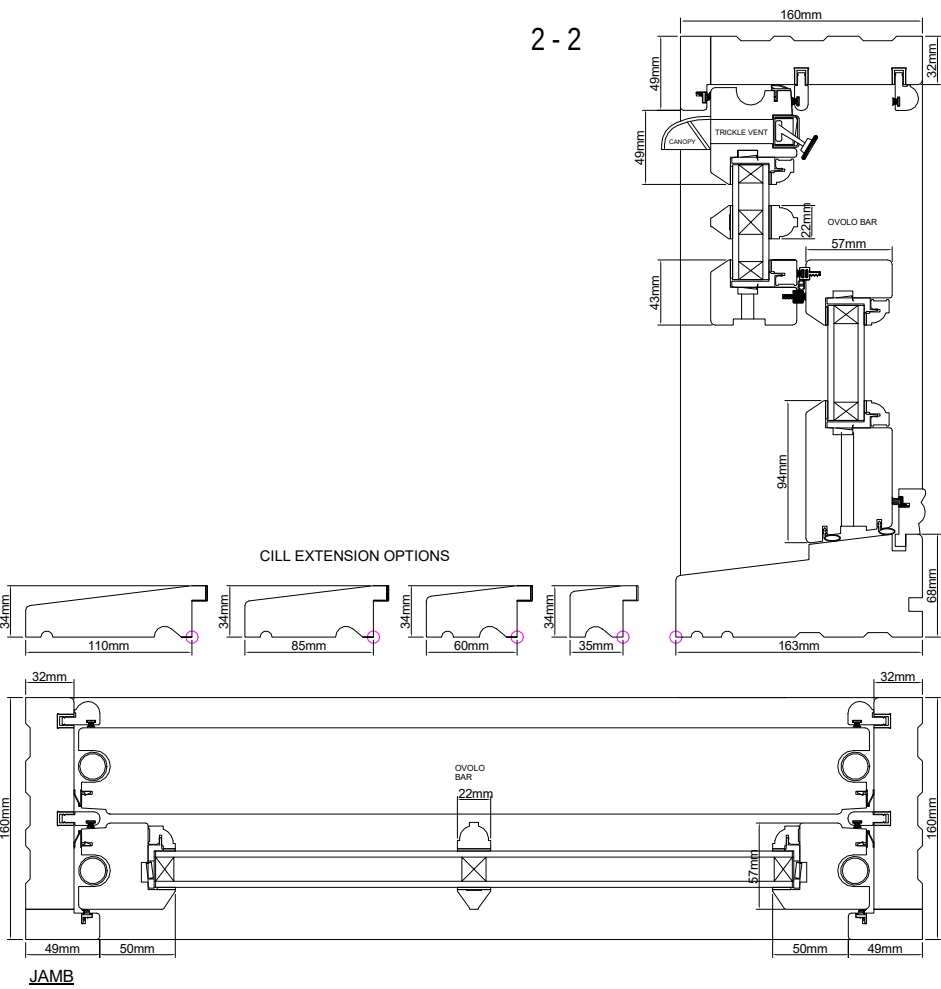

1 - 1













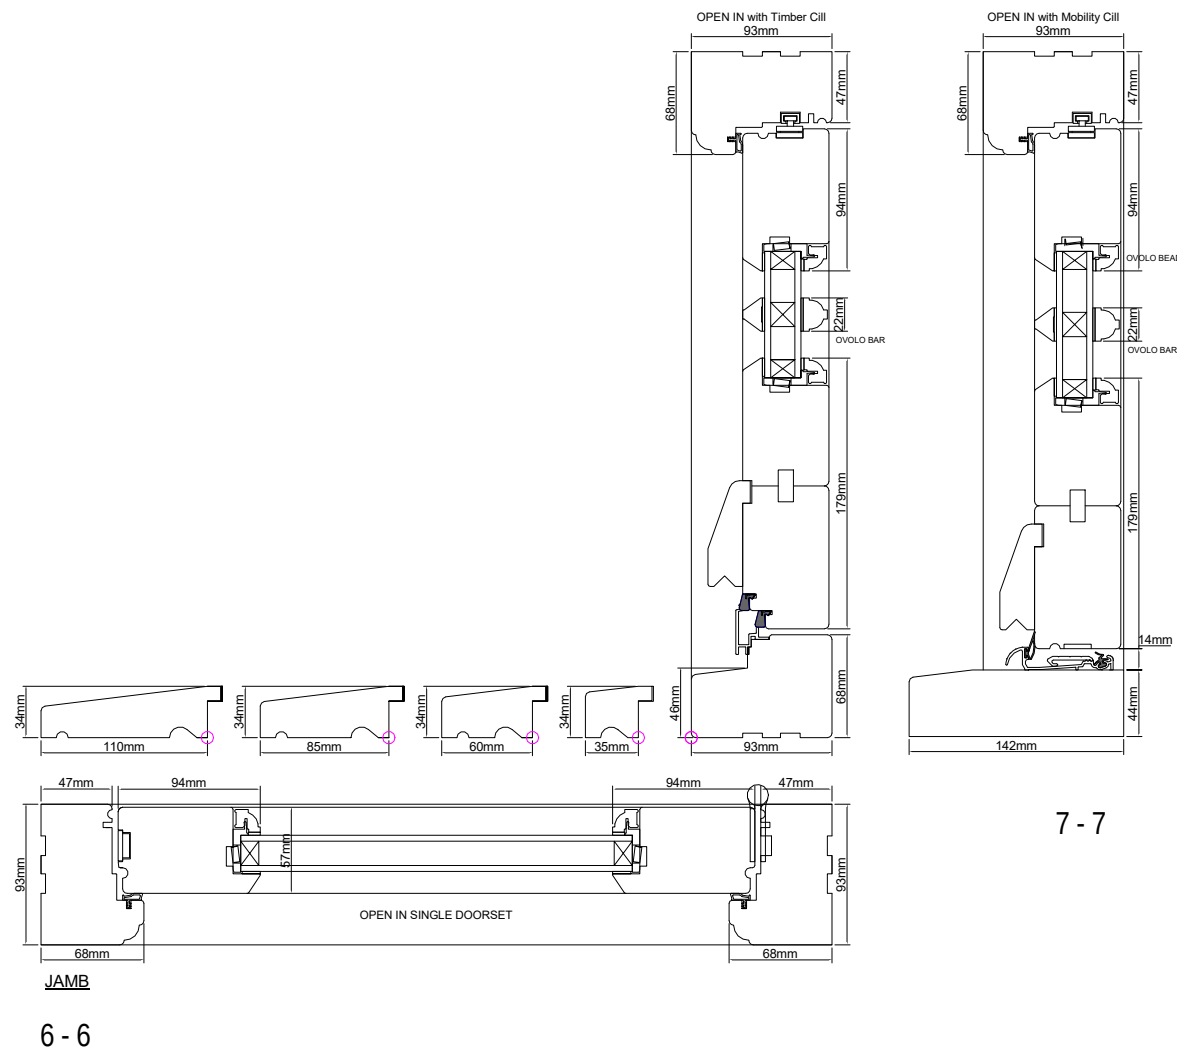
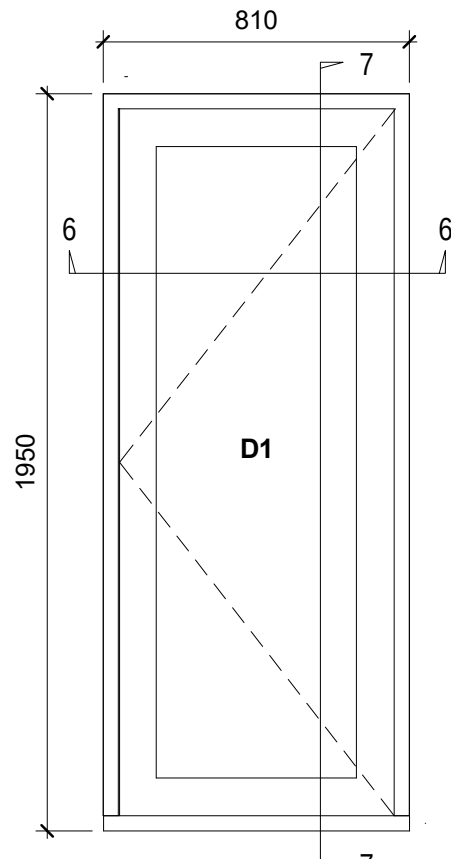
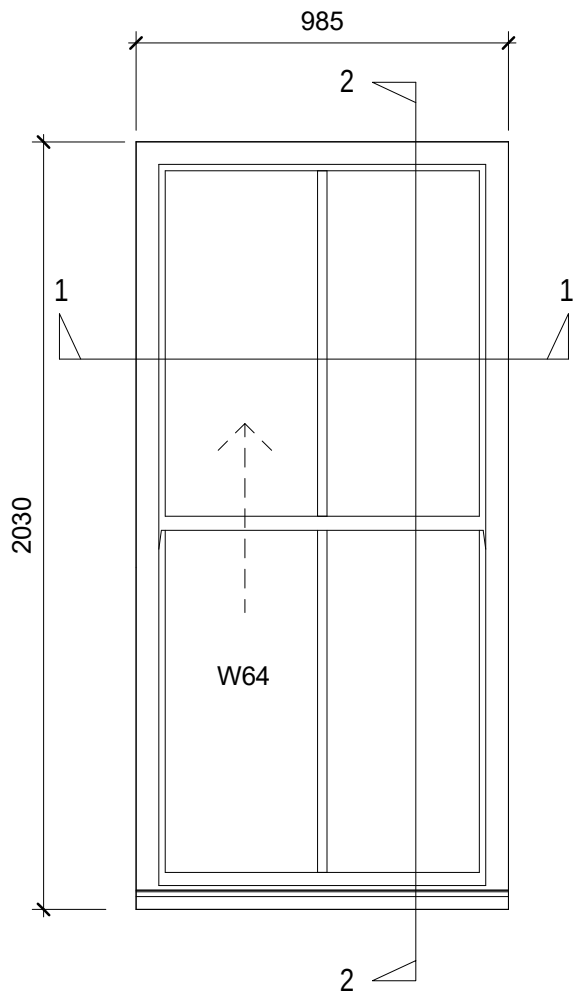


MUMFORD & WOOD Window Schedule	
Mark	Comments
W1	MUMFORD & WOOD Top hung casement
W2	MUMFORD & WOOD Side hung casement
W3	MUMFORD & WOOD Sliding box sash window
W37	MUMFORD & WOOD Side hung casement
W38	MUMFORD & WOOD Top hung casement
W39	MUMFORD & WOOD Sliding box sash window
W40	Restore existing timber arch sliding sash window in accordance with MUMFORD & WOOD
W63	MUMFORD & WOOD Sliding box sash window
W64	MUMFORD & WOOD Sliding box sash window
W65a	MUMFORD & WOOD Glazed sliding box sash bay window
W65b	MUMFORD & WOOD Glazed sliding box sash bay window
W65c	MUMFORD & WOOD Glazed sliding box sash bay window
W66	Restore existing timber arch sliding sash window in accordance with MUMFORD & WOOD

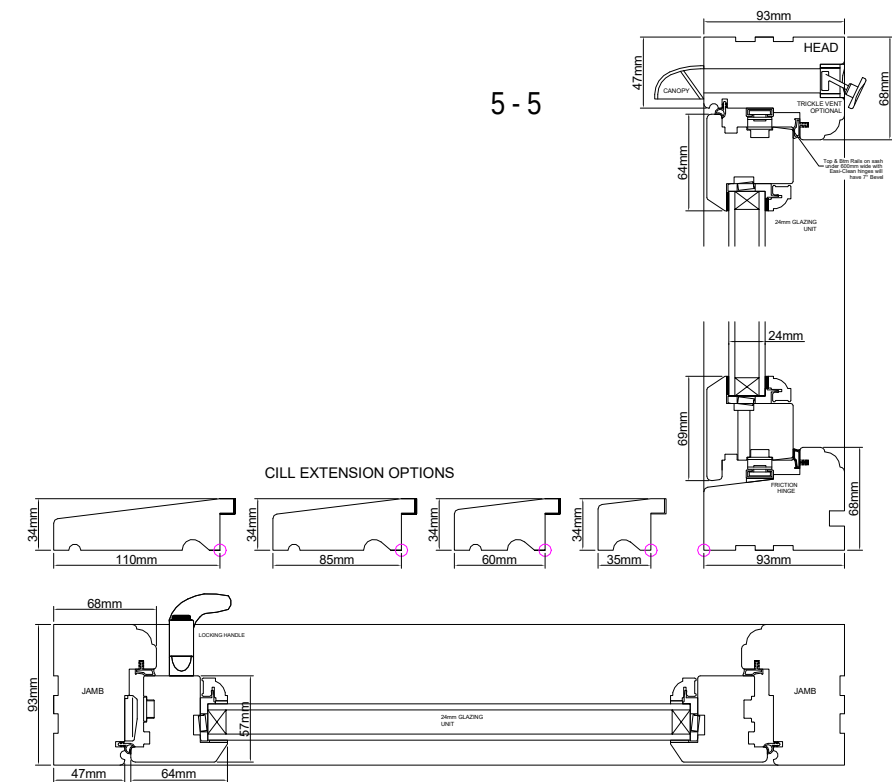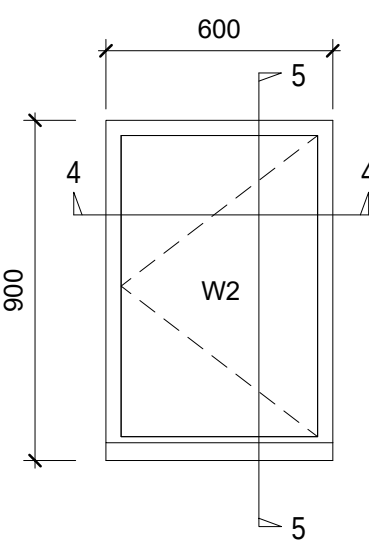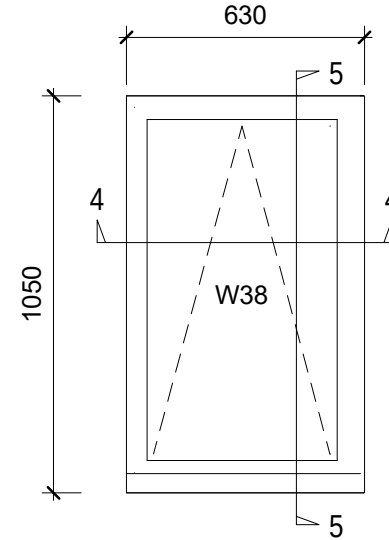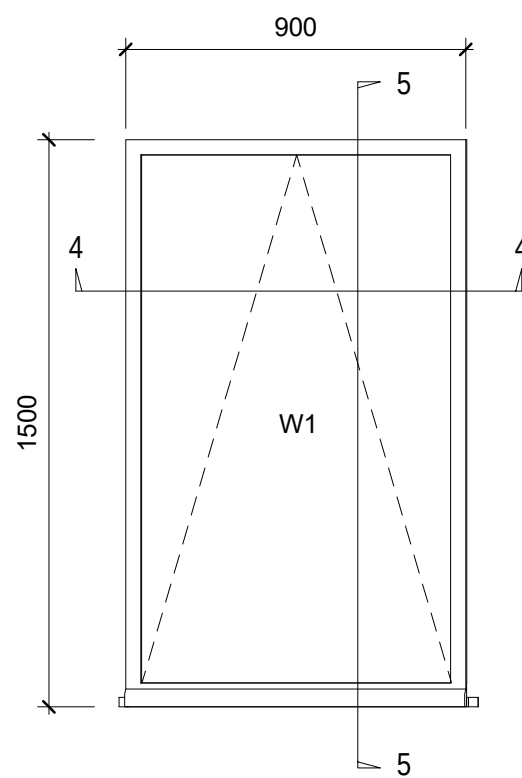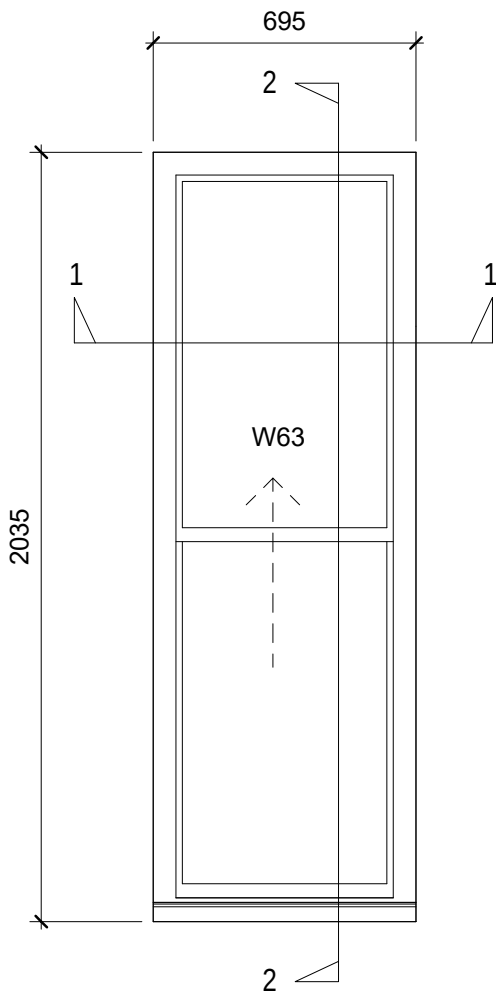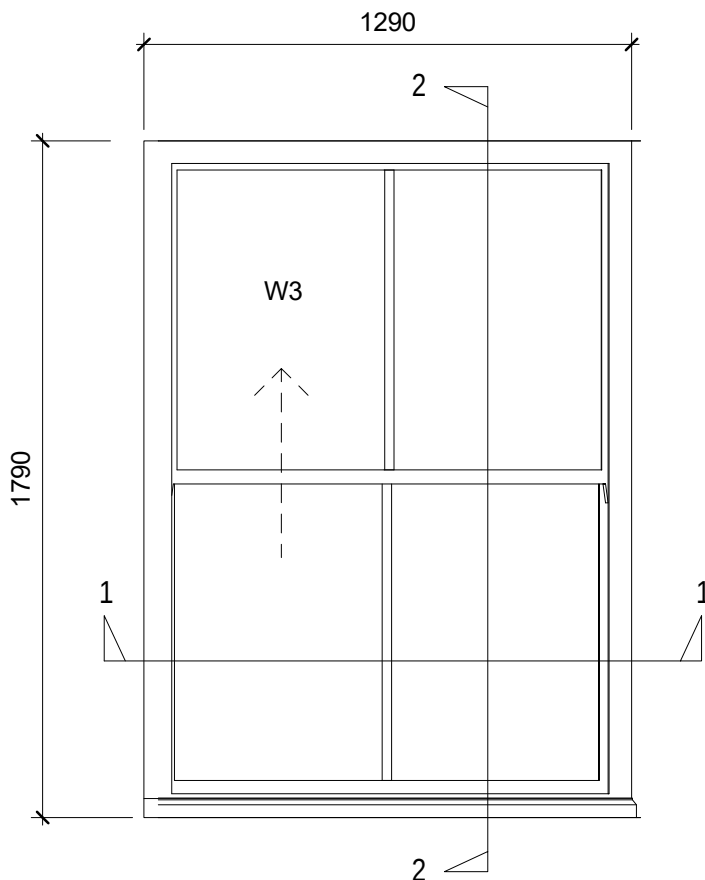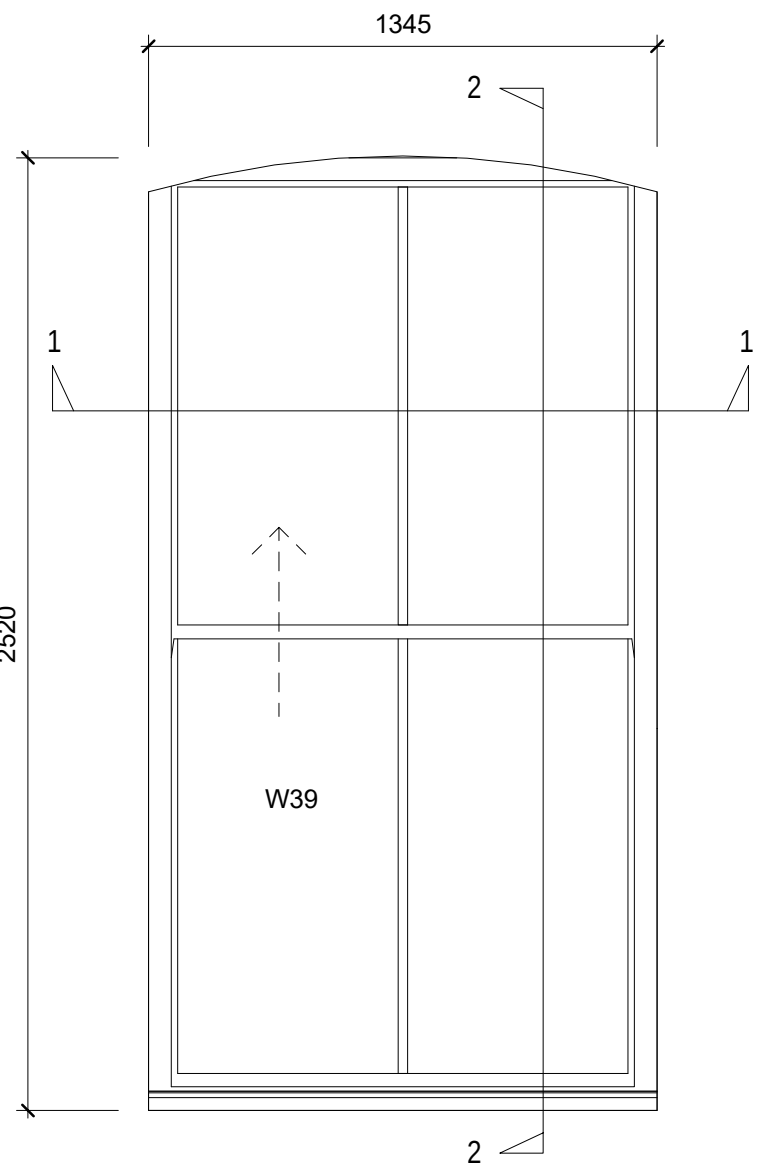

NB
DETAILS SUPPLIED BY MUMFORD & WOOD;
W32 & W56 RESTORE EXISTING WINDOWS AS
NECESSARY;
ELEVATIONS @ 1:20;
DETAILS @ 1:5

CLIFFE NORTON HOTEL, TENBY	A1 @
PROPOSED:	As indicated
W & D - MUMFORD & WOOD DETAILS	24.04.2017 A3597 53 401
	www.argent-architects.co.uk Tel 01834 845440
	info@argent-architects.co.uk fax 01834 845440
	ARGENT ARCHITECTS

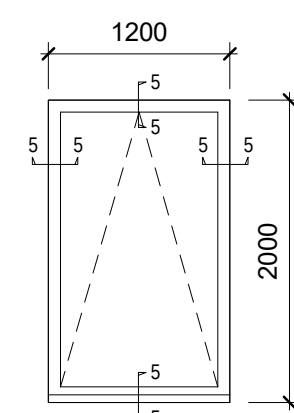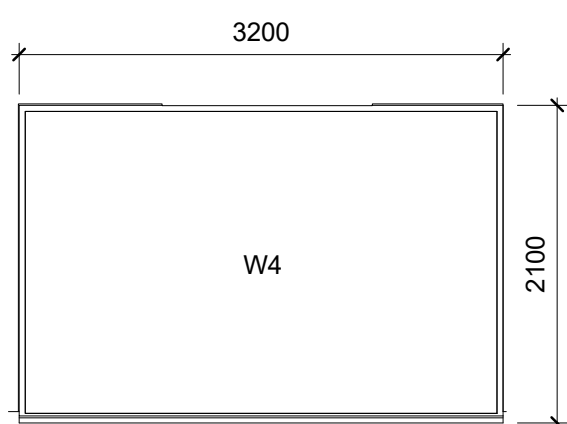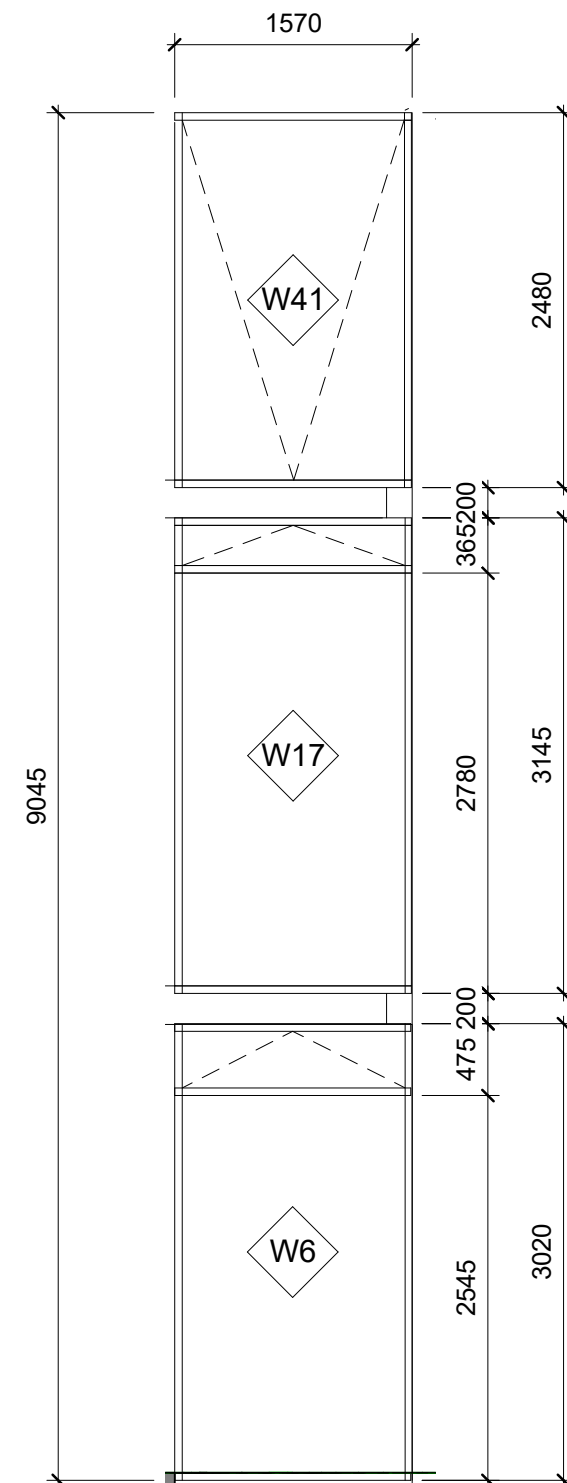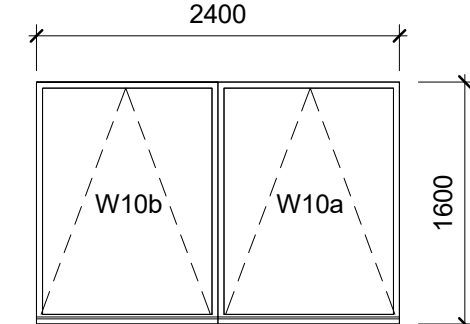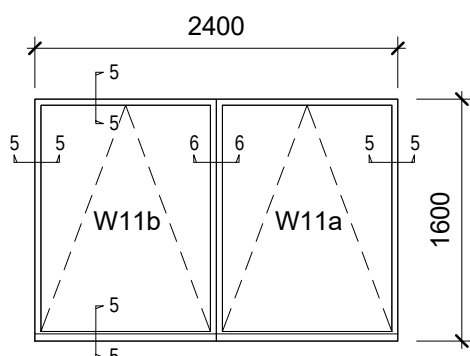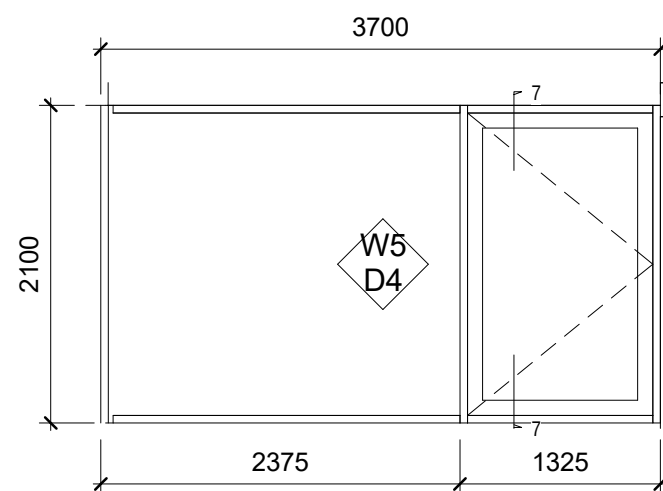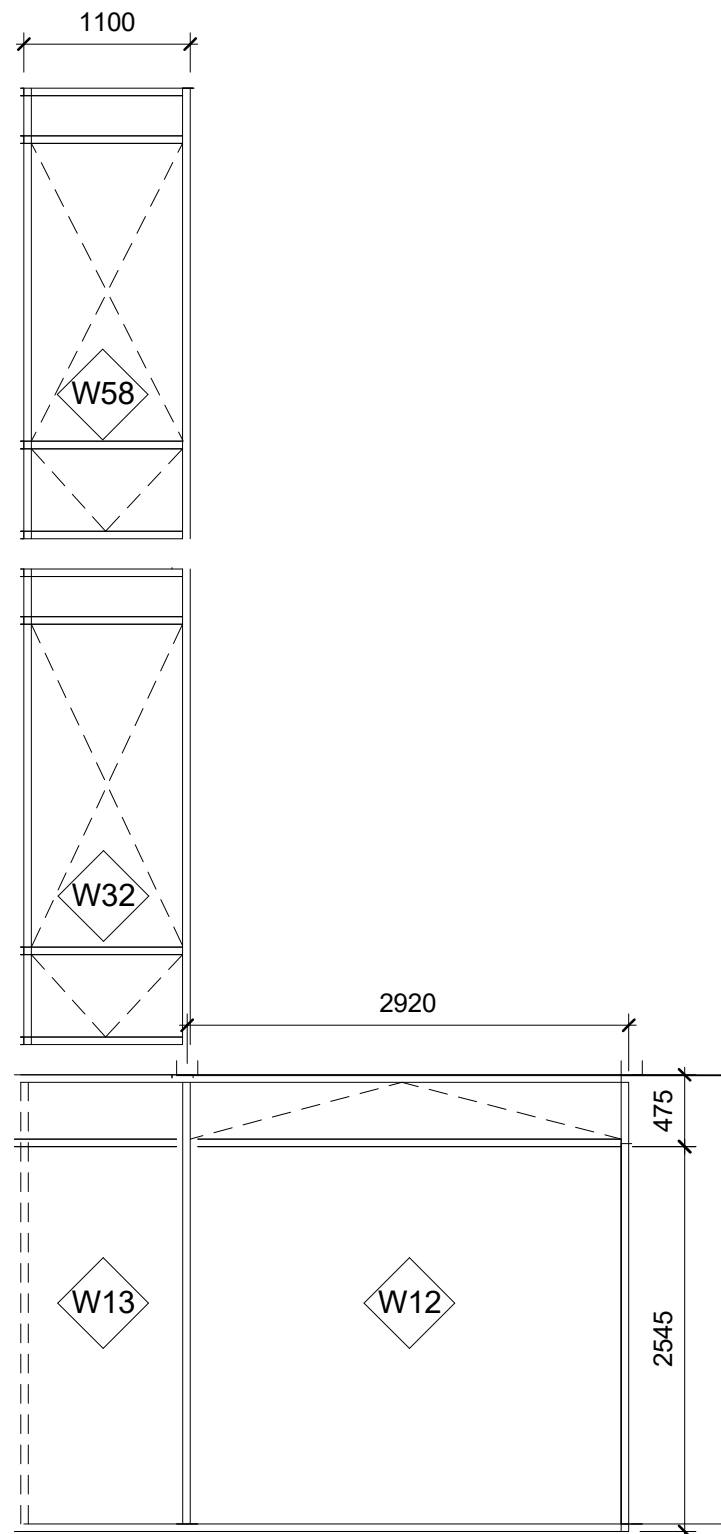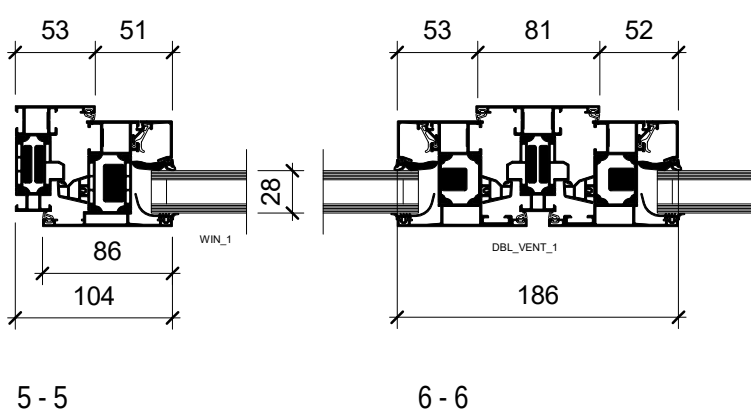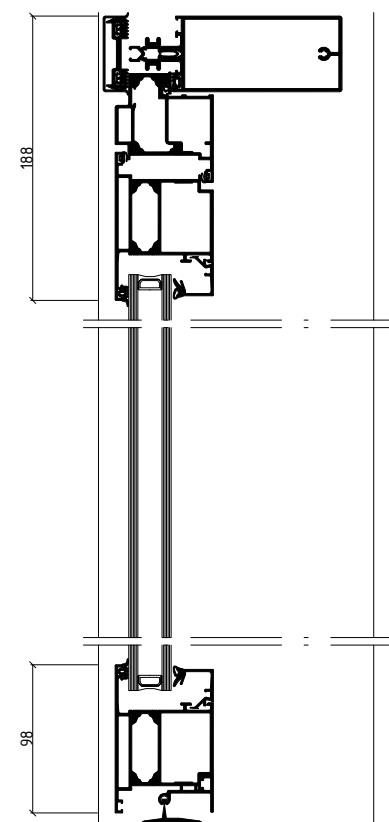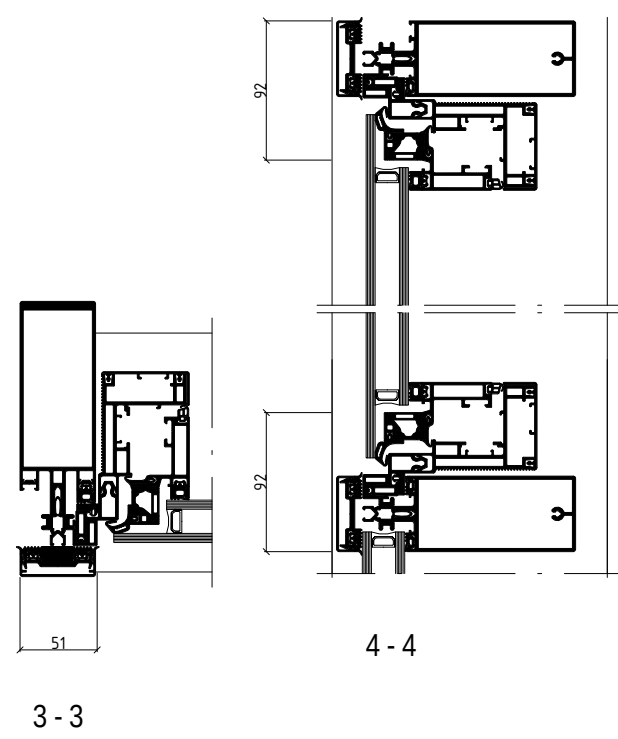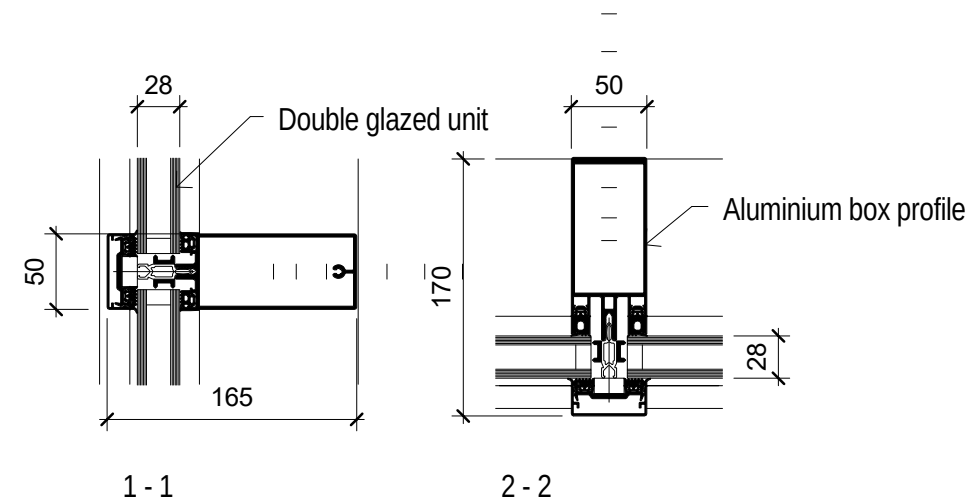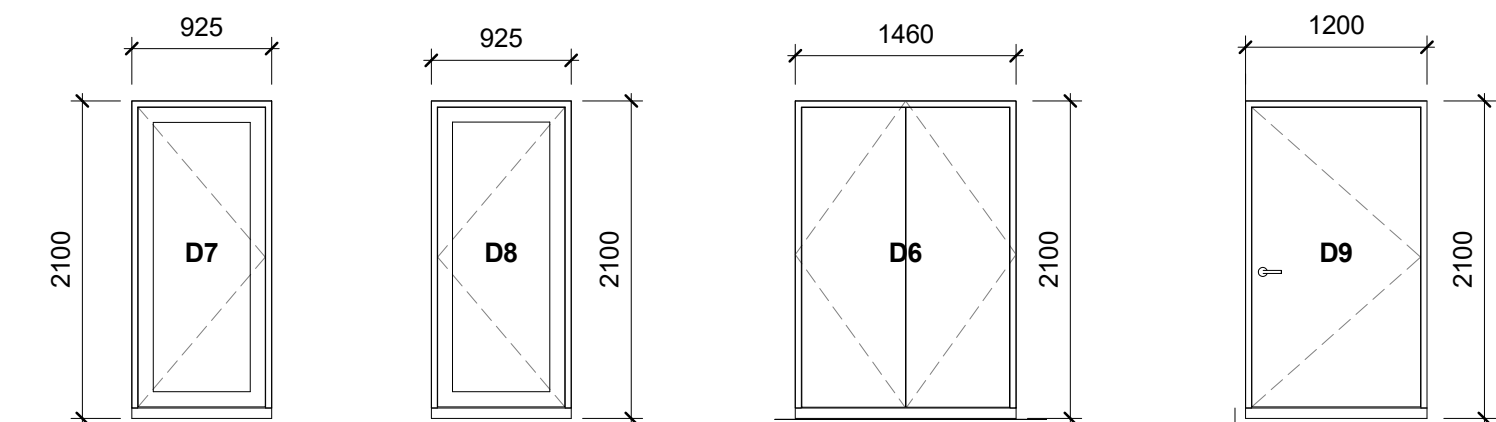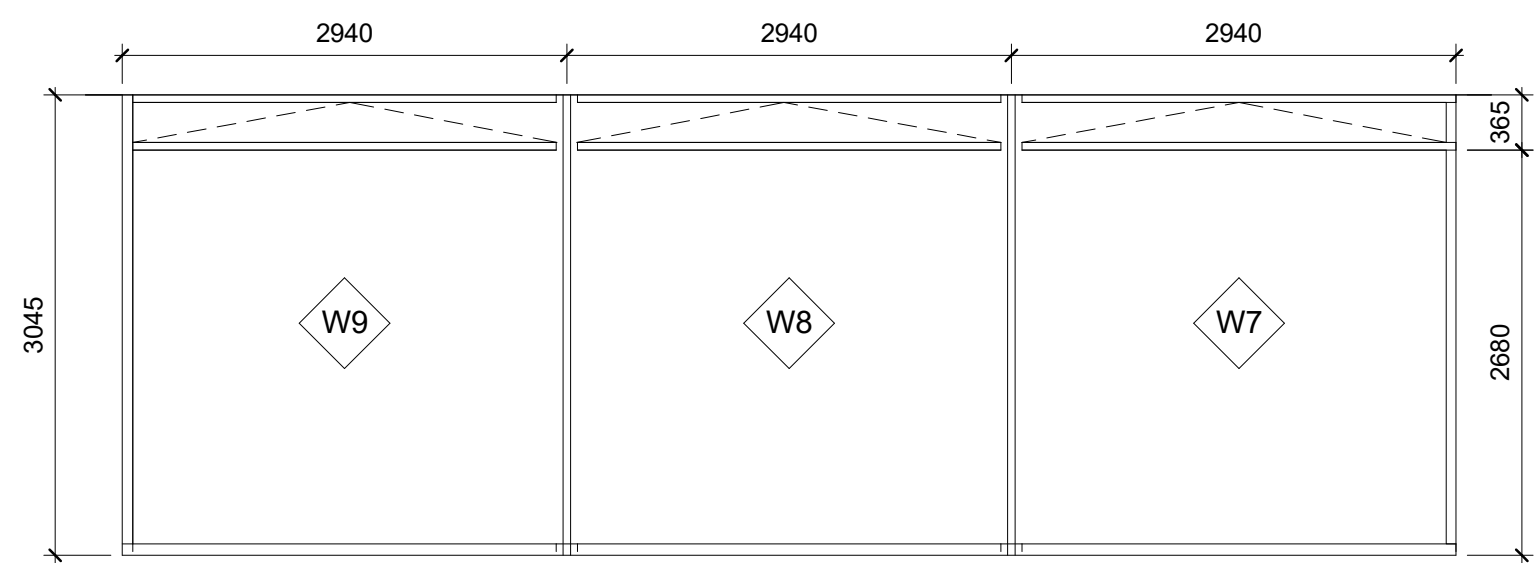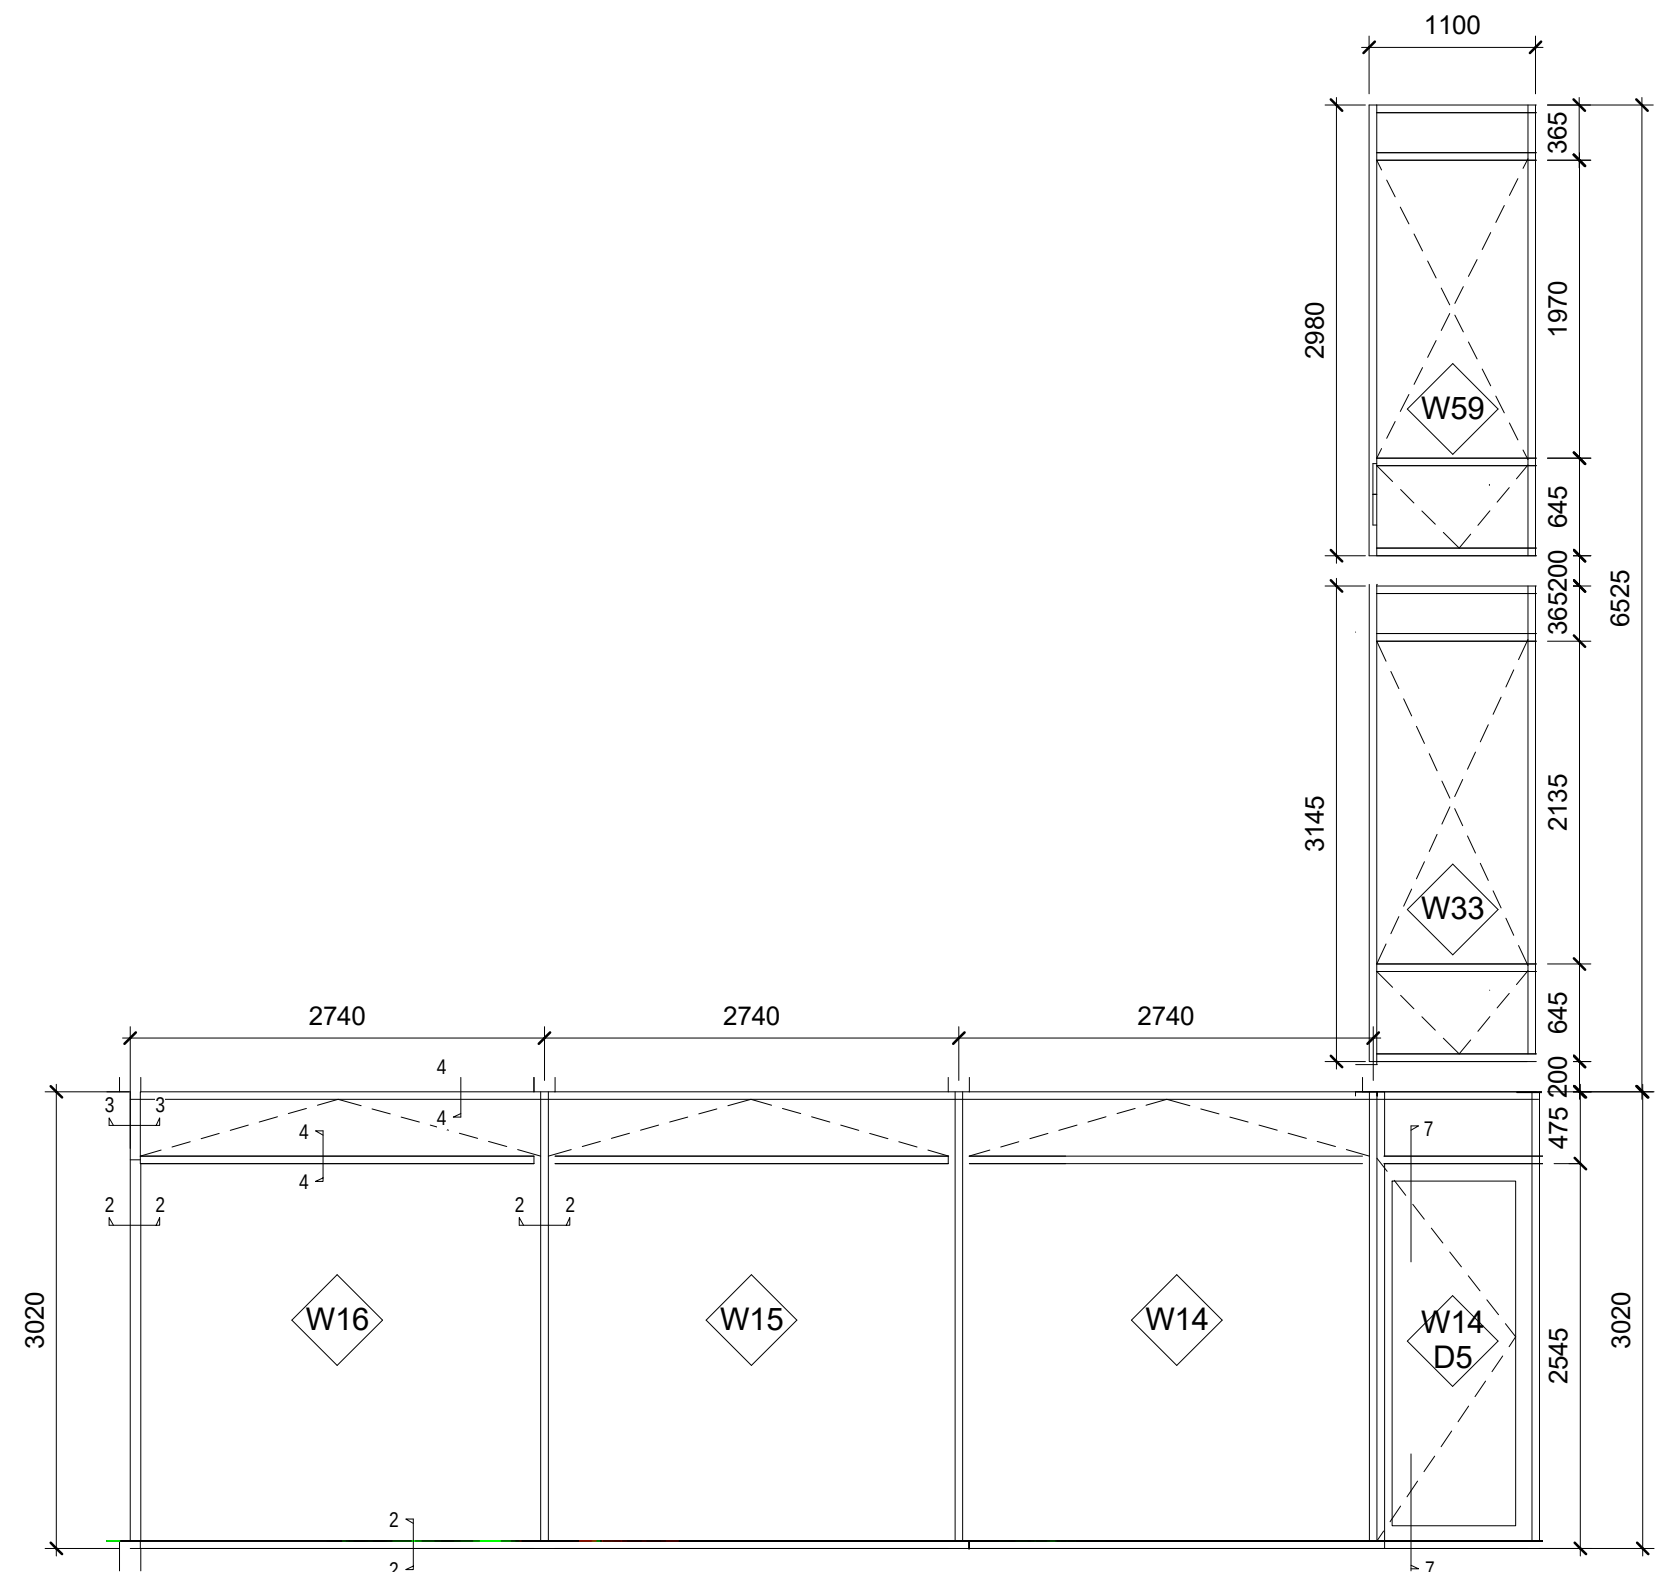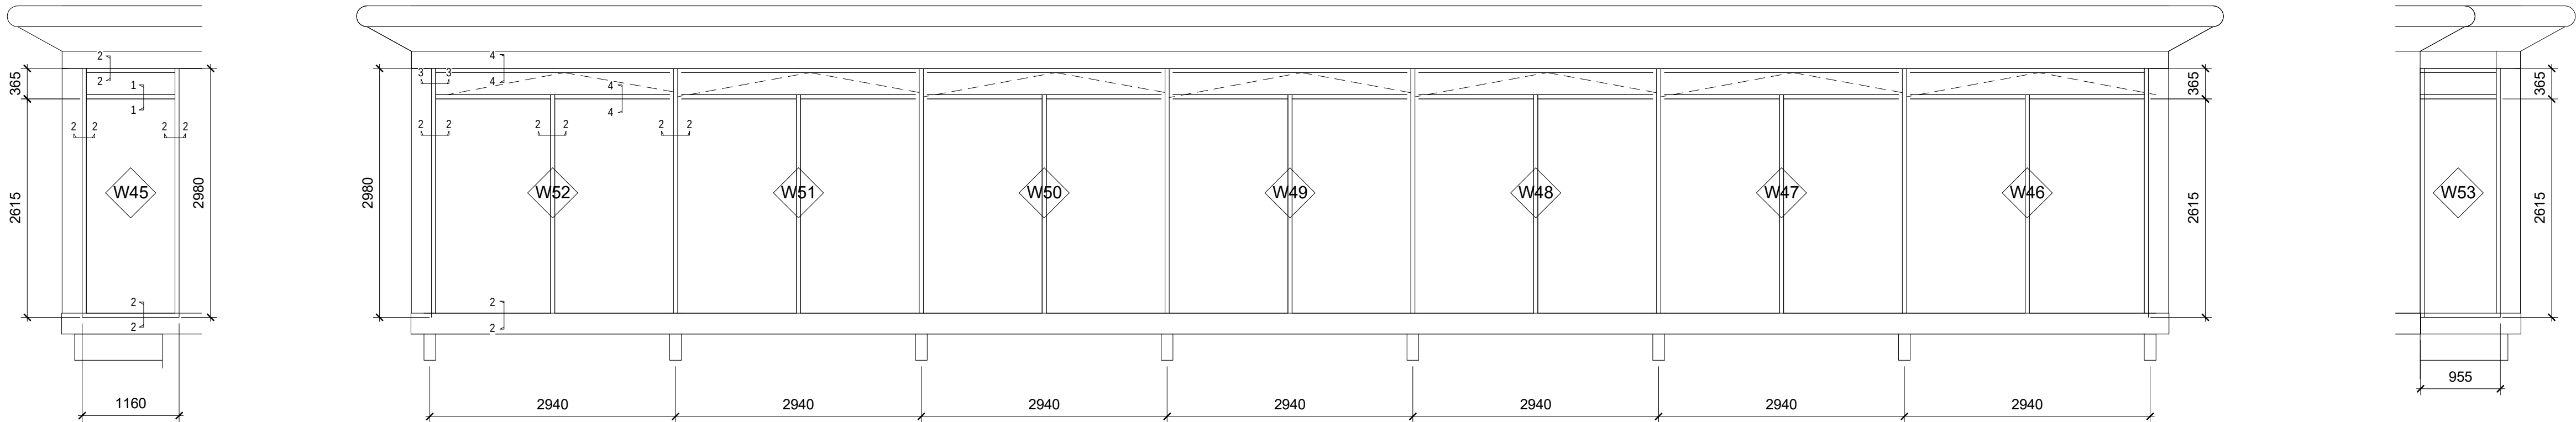

TYPICAL ELEVATION W18 TO W36,
EXCEPT W32 & W33;
W42 TO W44, W54 TO W64,
EXCEPT W58 & W59
@ 1:50

SCHUECO Door Schedule	
Mark	Comments
D6	SCHUECO Outward opening paired flush doors
D7	SCHUECO Inward opening glazed door
D8	SCHUECO Inward opening glazed door
D9	SCHUECO swing panel door

SCHUECO Curtain Wall Schedule	
Mark	Comments

W5 D4	Curtain Wall - Glazed outward opening door
W6	Curtain wall - fixed bottom panes with motorised outward opening fan light
W7	Curtain wall - fixed bottom panes with motorised outward opening fan light
W8	Curtain wall - fixed bottom panes with motorised outward opening fan light
W9	Curtain wall - fixed bottom panes with motorised outward opening fan light
W12	Curtain wall - fixed bottom panes with motorised outward opening fan light
W13	Curtain wall - fixed bottom panes with motorised outward opening fan light
W14	Curtain wall - fixed bottom panes with motorised outward opening fan light
W14 D5	Curtain Wall - Glazed outward opening door
W15	Curtain wall - fixed bottom panes with motorised outward opening fan light
W16	Curtain wall - fixed bottom panes with motorised outward opening fan light
W17	Curtain wall - fixed bottom panes with motorised outward opening fan light
W32	Curtain wall - fixed fan light, parrallel opening with tilt bottom light
W33	Curtain wall - fixed fan light, parrallel opening with tilt bottom light
W41	Curtain wall - Tilt inward opening
W45	Curtain wall - fixed bottom panes with motorised outward opening fan light
W46	Curtain wall - fixed bottom panes with motorised outward opening fan light
W47	Curtain wall - fixed bottom panes with motorised outward opening fan light
W48	Curtain wall - fixed bottom panes with motorised outward opening fan light
W49	Curtain wall - fixed bottom panes with motorised outward opening fan light
W50	Curtain wall - fixed bottom panes with motorised outward opening fan light
W51	Curtain wall - fixed bottom panes with motorised outward opening fan light
W52	Curtain wall - fixed bottom panes with motorised outward opening fan light
W53	Curtain wall - fixed bottom panes with motorised outward opening fan light
W58	Curtain wall - fixed fan light, parrallel opening with tilt bottom light
W59	Curtain wall - fixed fan light, parrallel opening with tilt bottom light



SCHUECO Window Schedule	
Mark	Comments

W4	SCHUECO Fixed casement window
W10a	SCHUECO Top hung casement
W10b	SCHUECO Top hung casement
W11a	SCHUECO Top hung casement
W11b	SCHUECO Top hung casement
W18	SCHUECO Top hung casement
W19	SCHUECO Top hung casement
W20	SCHUECO Top hung casement
W21	SCHUECO Top hung casement
W22	SCHUECO Top hung casement
W23	SCHUECO Top hung casement
W24	SCHUECO Top hung casement
W25	SCHUECO Top hung casement
W26	SCHUECO Top hung casement
W27	SCHUECO Top hung casement
W28	SCHUECO Top hung casement
W29	SCHUECO Top hung casement
W30	SCHUECO Top hung casement
W31	SCHUECO Top hung casement
W34	SCHUECO Top hung casement
W35	SCHUECO Top hung casement
W36	SCHUECO Top hung casement
W42	SCHUECO Top hung casement
W43	SCHUECO Top hung casement
W44	SCHUECO Top hung casement
W54	SCHUECO Top hung casement
W55	SCHUECO Top hung casement
W56	SCHUECO Top hung casement
W57	SCHUECO Top hung casement
W60	SCHUECO Top hung casement
W61	SCHUECO Top hung casement
W62	SCHUECO Top hung casement

NB
DETAILS SUPPLIED BY SCHUECO HIGHLY
INSULATED ALUMINIUM WINDOW & DOORS:
ELEVATIONS @ 1:50;
DETAILS @ 1:5

CLIFFE NORTON HOTEL, TENBY	A1 @	As indicated	24.04.2017	A3597 53 402
PROPOSED: W & D - SCHUECO DETAILS	www.argent-architects.co.uk	info@argent-architects.co.uk	tel 01834 845440	fax 01834 845440



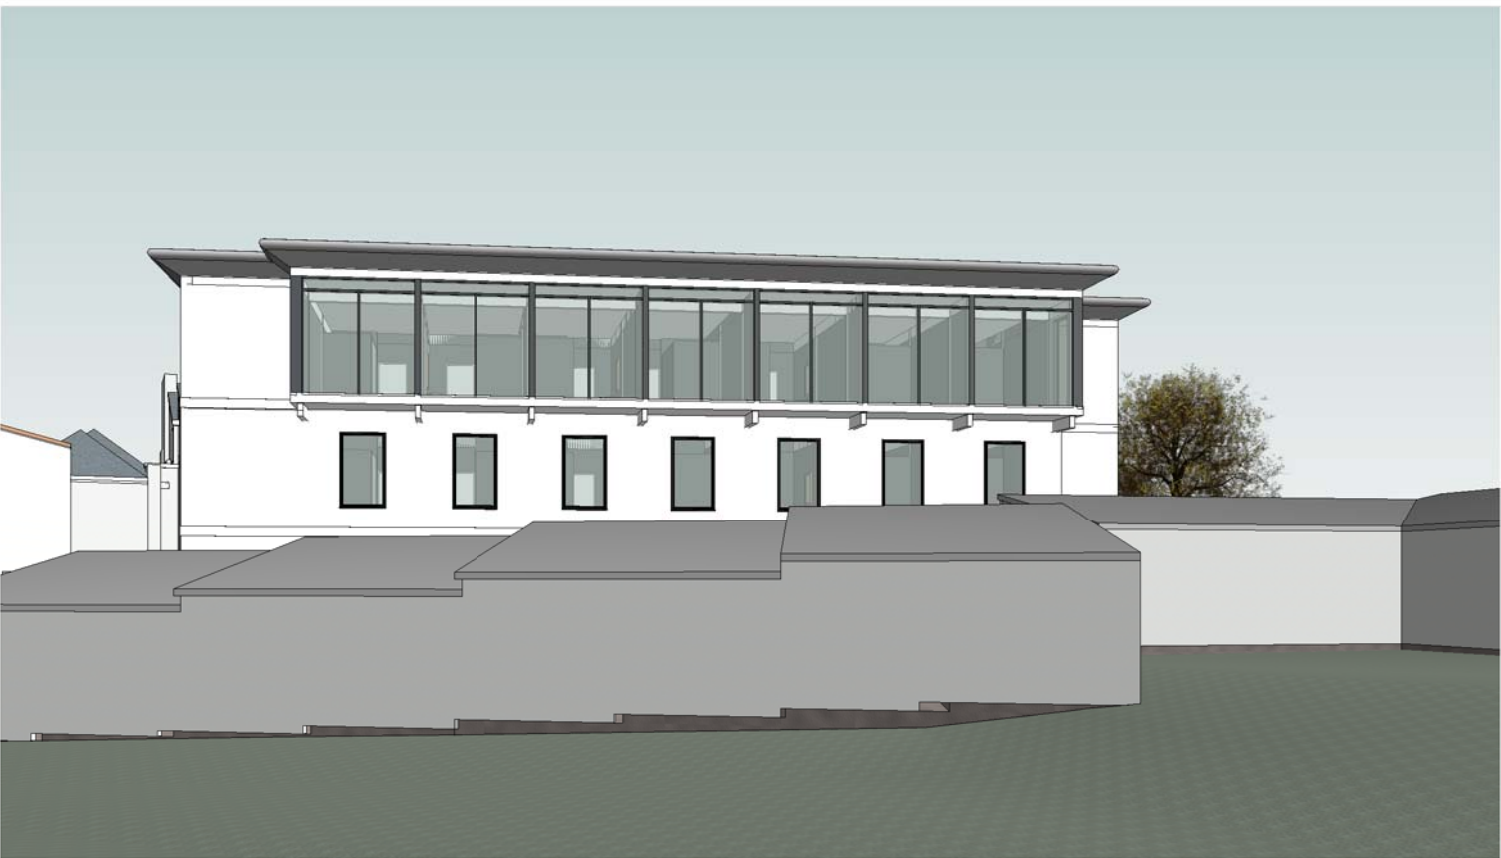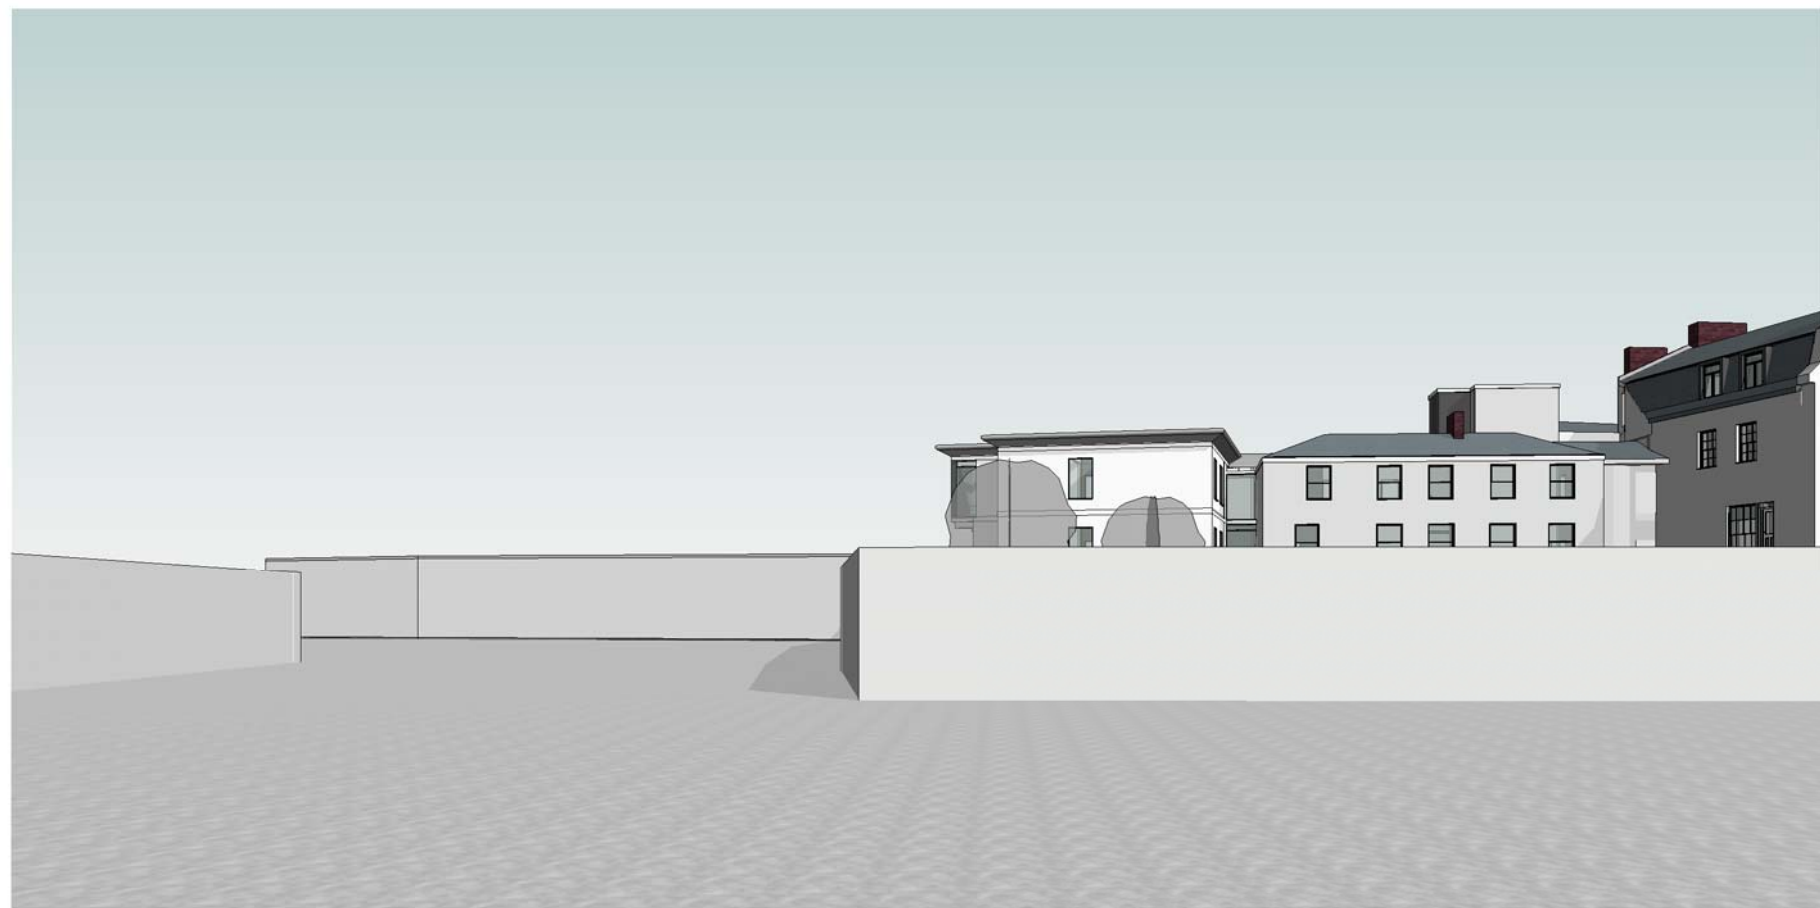

CLIFFE NORTON HOTEL, TENBY

PROPOSED:
3D CONTEXTUAL PERSPECTIVES

A2 @

24.04.2017 A3597 53 502

www.argent-architects.co.uk tel 01834 845440
ARGENT ARCHITECTS
info@argent-architects.co.uk fax 01834 845440

