


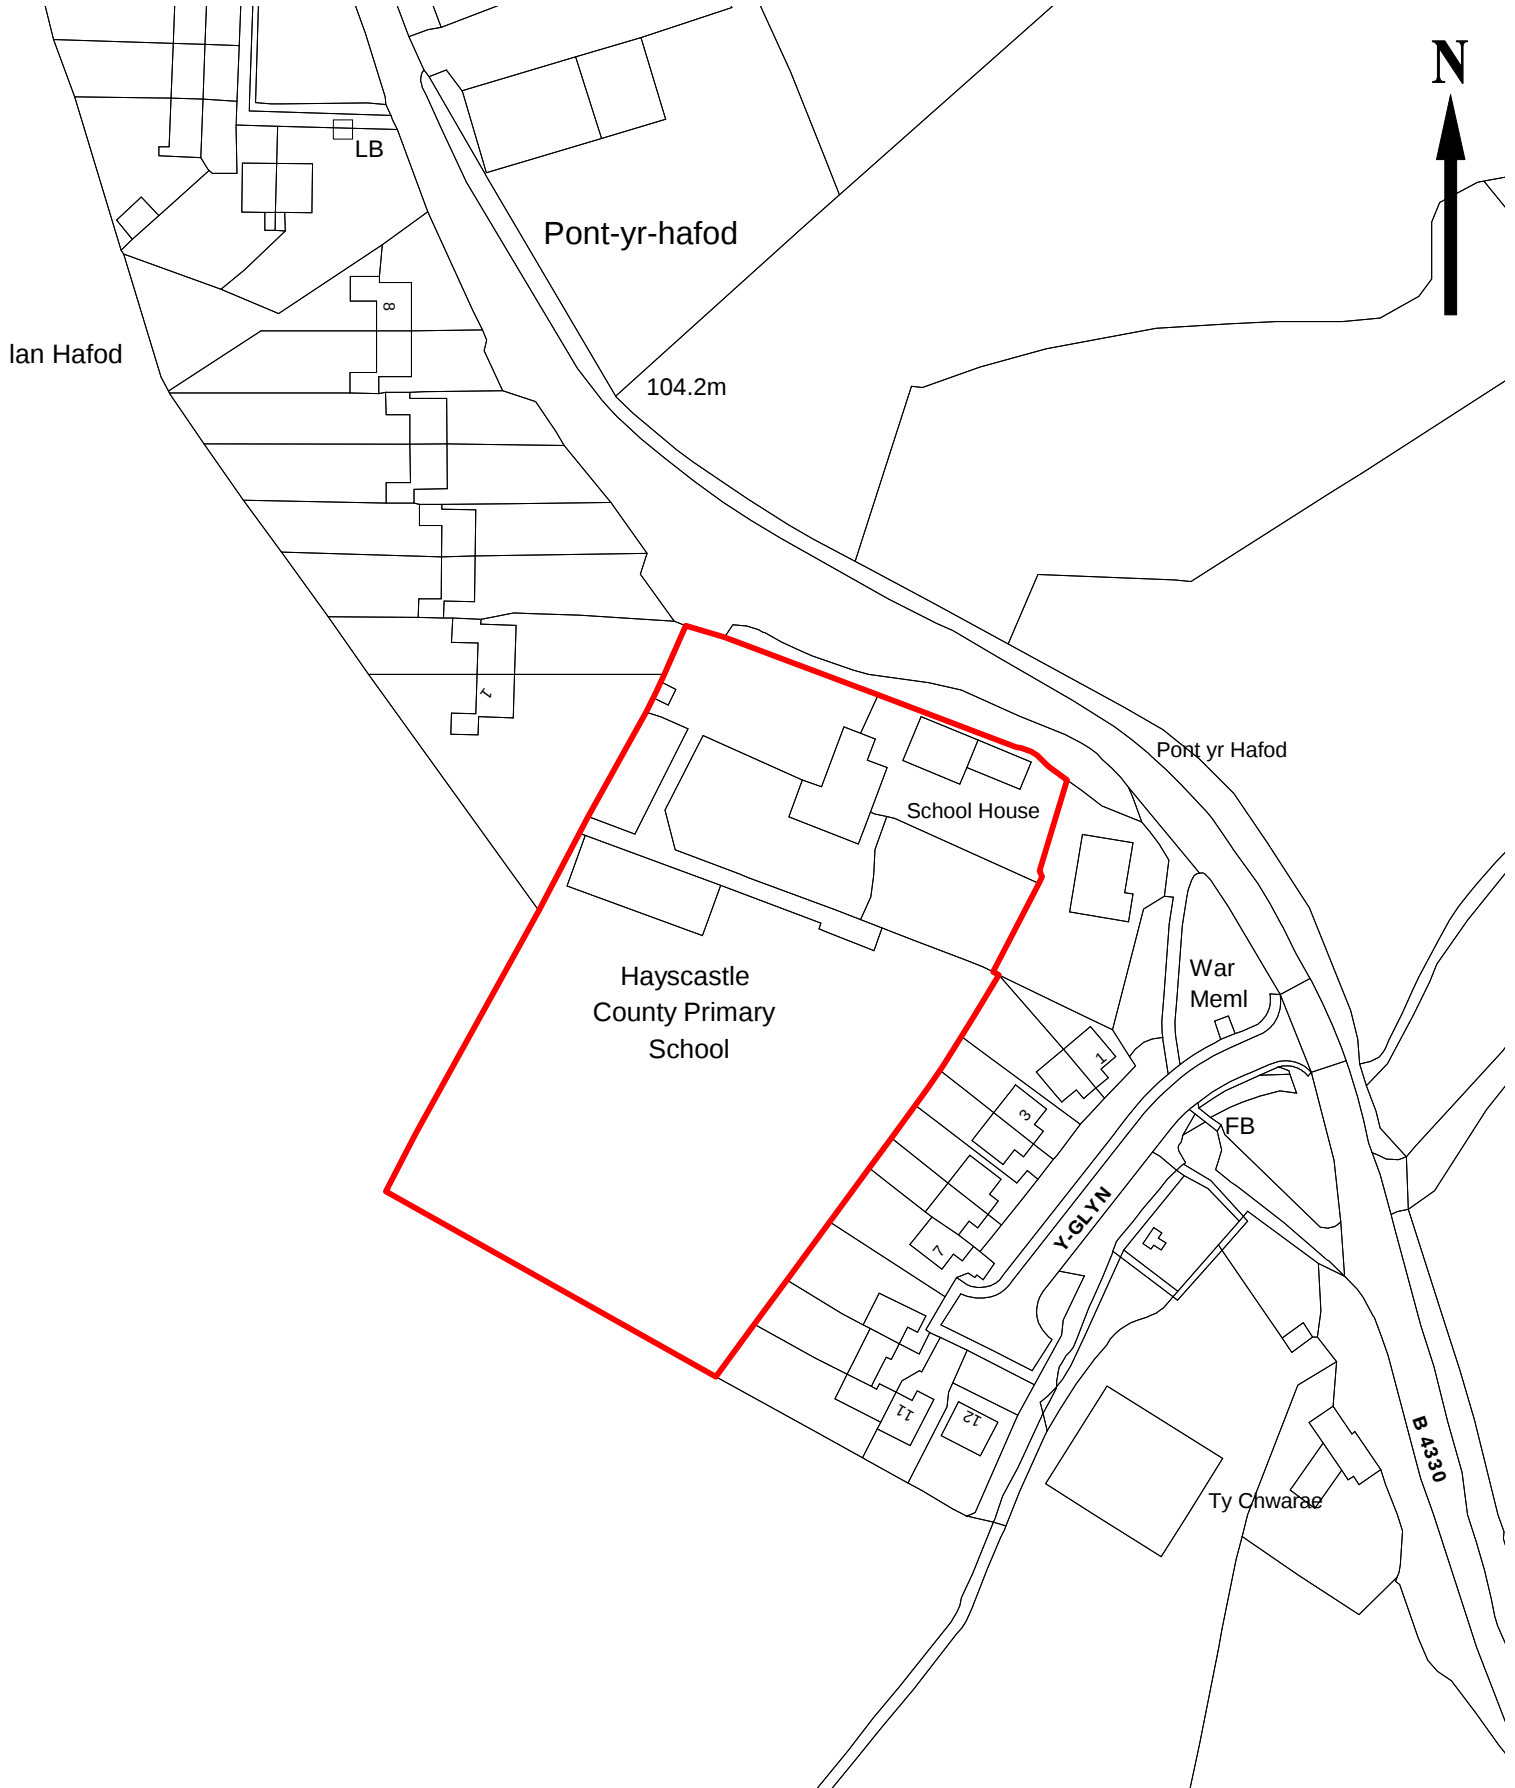

Former Hayscastle School

scale 1:1250

© Crown copyright [and database rights] 2017 OS 100023344.
You are granted a non-exclusive royalty free, revocable licence solely to view the
Licensed Data for non-commercial purposes for the period during which
Pembrokeshire County Council makes it available. You are not permitted to copy, sub-license, distribute,
sell or otherwise make available the Licensed Data to third parties in any form. Third party rights to enforce the terms of this licence shall be reserved to OS.

Hawlfraint y Goron [a hawliau cronfa ddata] 2017
Arolwg Ordnans 100023344. Rhoddir trwydded ddrymiadwy, anghyfyngedig a heb
freindal i chi i weld y data trwyddedig at ddibenion anfasnachol am y cyfnod y mae ar gael gan Gyngor Sir Penfro.
Ni cheiwch gopïo, is-drwyddedu, dosbarthu na gwerthu unrhyw ran o'r data hwn i drydydd partion mewn unrhyw ffurf.
Yr Arolwg Ordnans fydd yn cadw'r hawlio drydydd parti i orfodi amodau'r drwydded hon.

Compiled by J Collis Property 2018

Pembrokeshire County Council
Cyngor Sir Penfro

Property
Eiddo

