



**MESURIAD SAFLE 1:100
TOPOGRAPHICAL SURVEY**

258300E

258350E

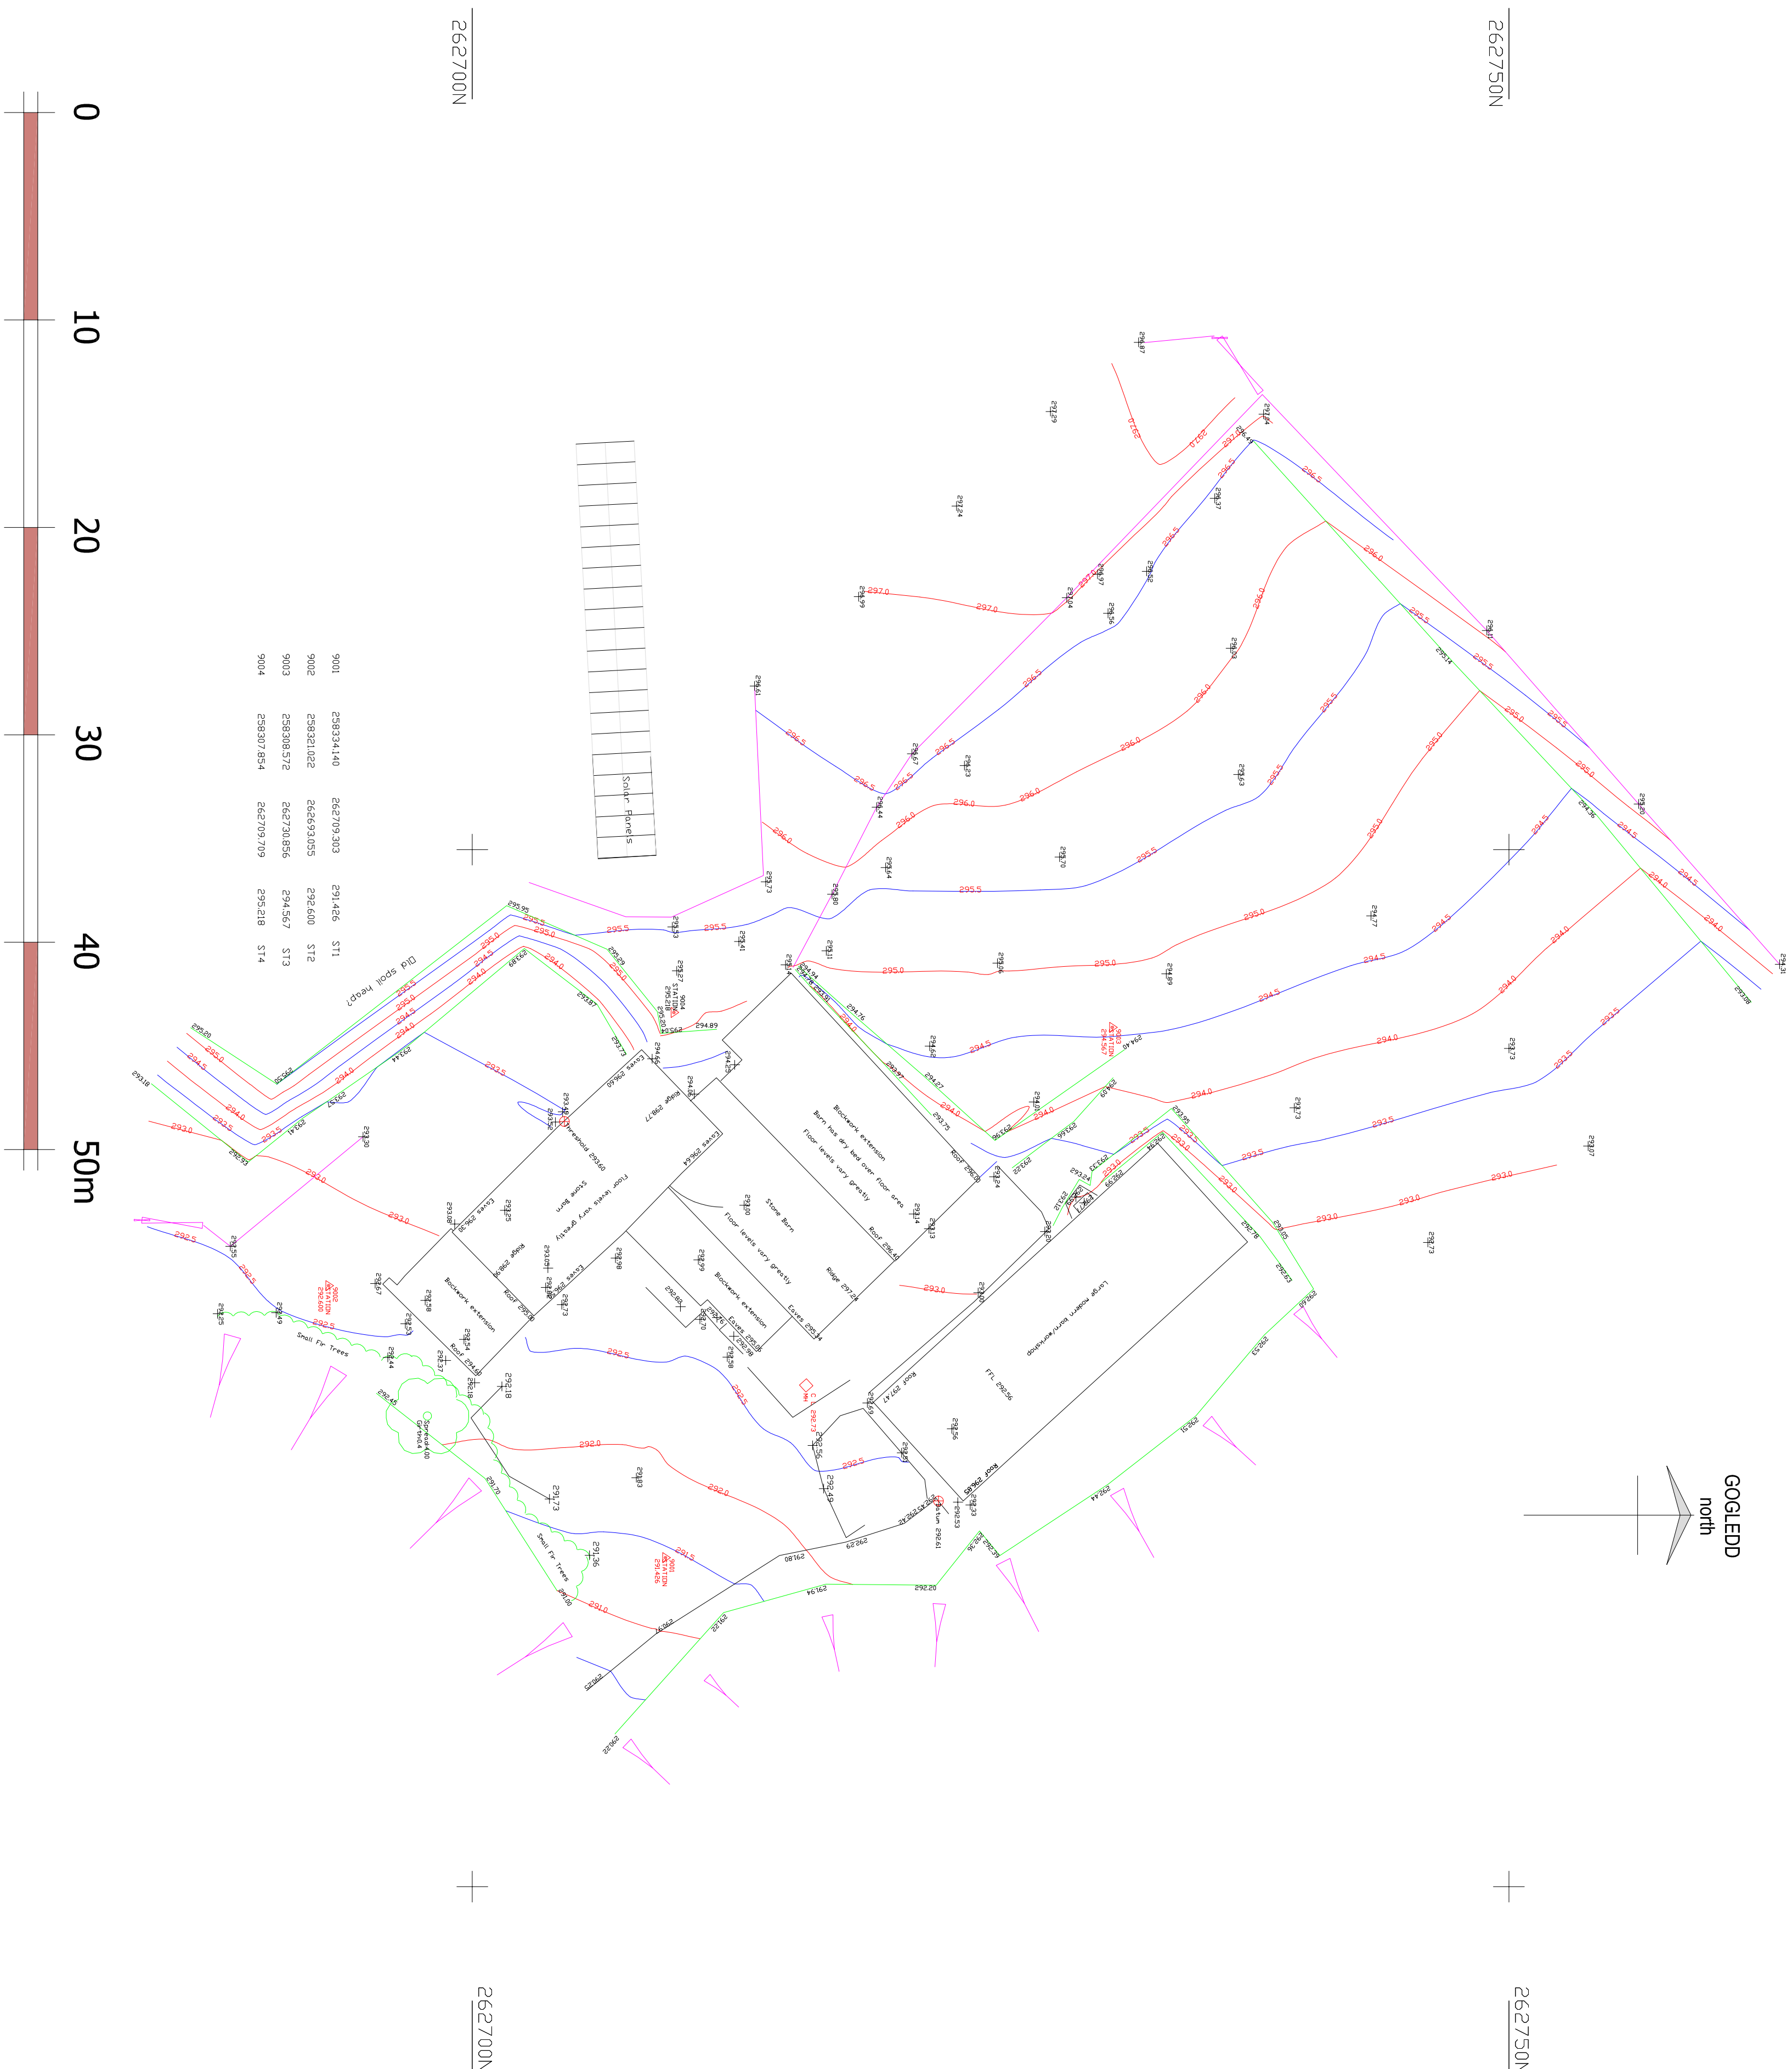

CYNLLUN LLEOLI SAFLE 1:1250
SITE LOCATION PLAN

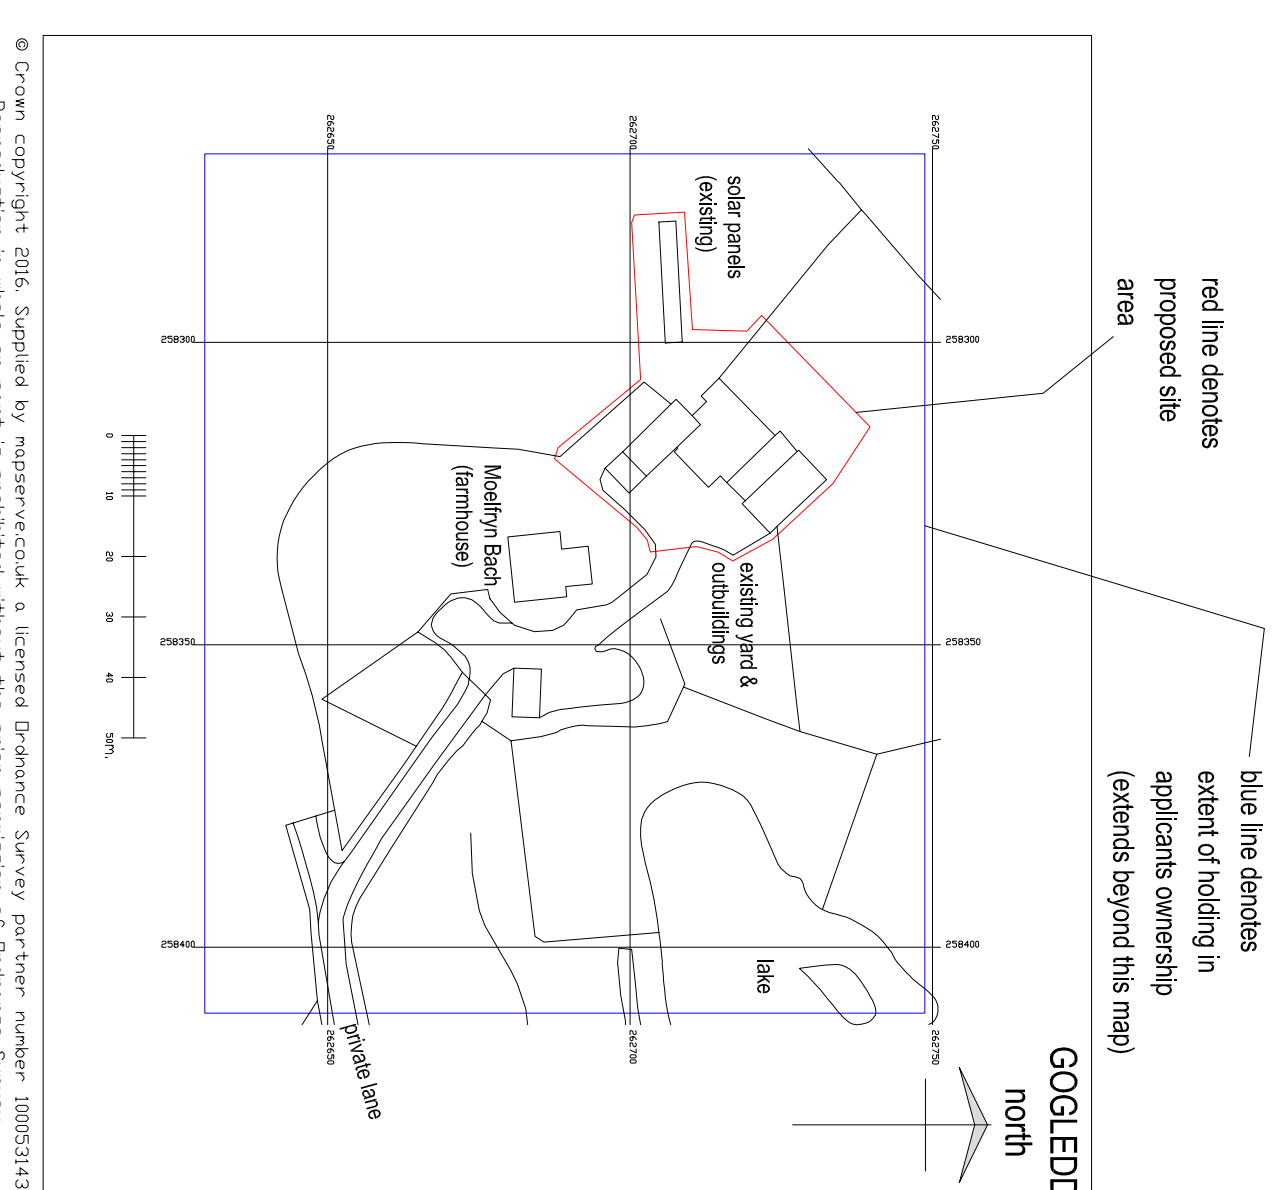

© Crown copyright 2016. Supplied by mapserv.co.uk a licensed Ordnance Survey partner number 100053143. Reproduction in whole or part is prohibited without the prior permission of Ordnance Survey.

[illegible]