


Land Registry
Official copy of
title plan

Title number ~~WA 12/0446~~
Ordnance Survey map reference SM7525SW
Scale 1:1250
Administrative area Pembrokeshire / Sir Benfro

10 SEP 2012

© Crown Copyright. Produced by Land Registry. Reproduction in whole or in part is prohibited without the prior written permission of Ordnance Survey. Licence Number 100026316.

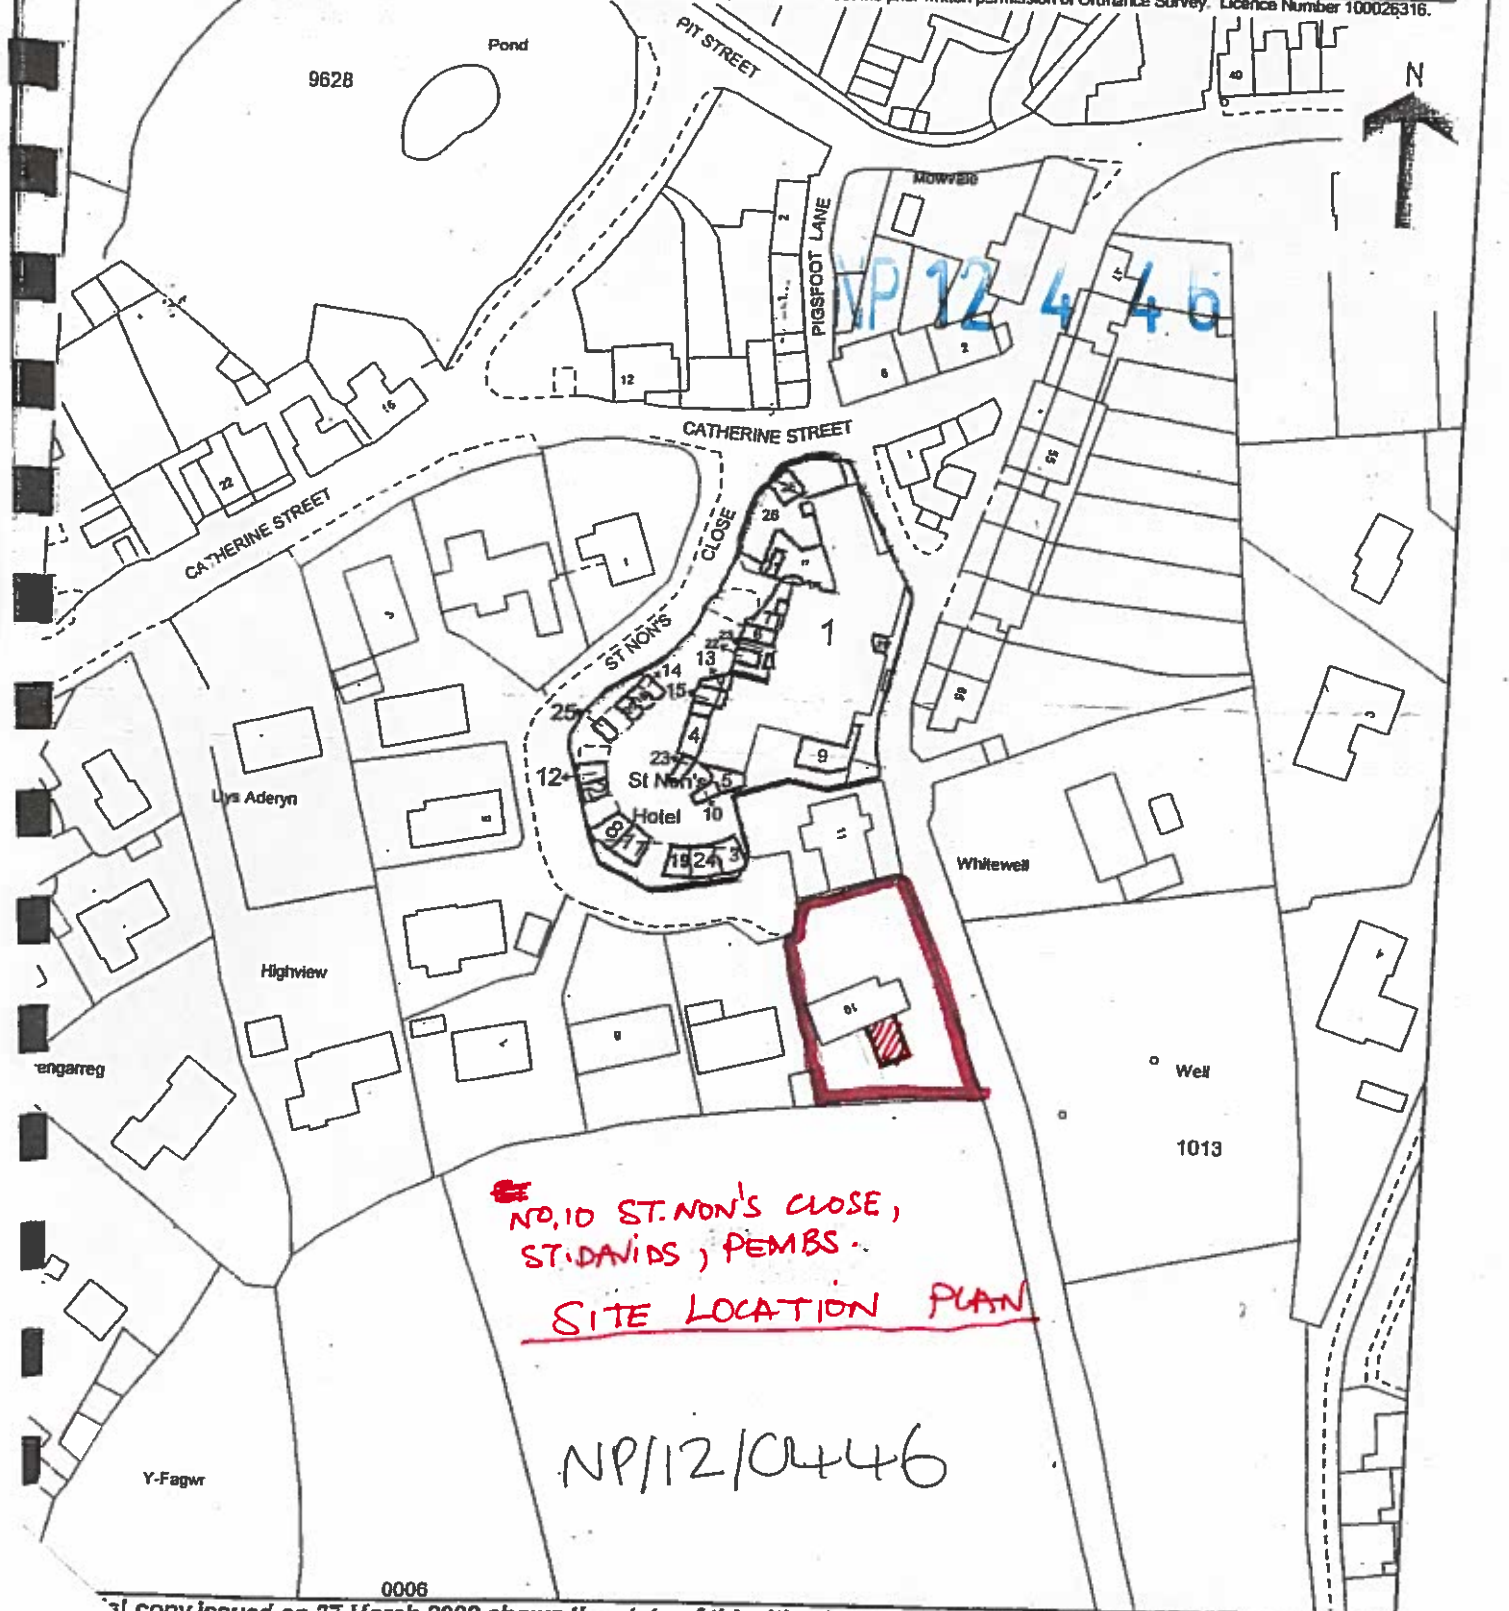

NO. 10 ST. NON'S CLOSE,
ST. DAVIDS, PEMBS.

SITE LOCATION PLAN

NP/12/0446

Official copy issued on 27 March 2009 shows the state of this title plan on 26 March 2009 at 15:34:24. It is evidence to the same extent as the original (s.67 Land Registration Act 2002). It shows the general position, not the exact line, of the boundaries. It may be subject to distortions in scale. Measurements scaled from this plan may not match measurements between the same points on the ground. See Land Registration Guide 19 - Title Plans and Boundaries. Dealt with by Land Registry, Wales Office.