


LLECHWEDD SLATE MINE COMPLEX

Environment Act 1995 - Review of Mineral Planning Permissions

Operational Programme and Landscape Strategy Maps

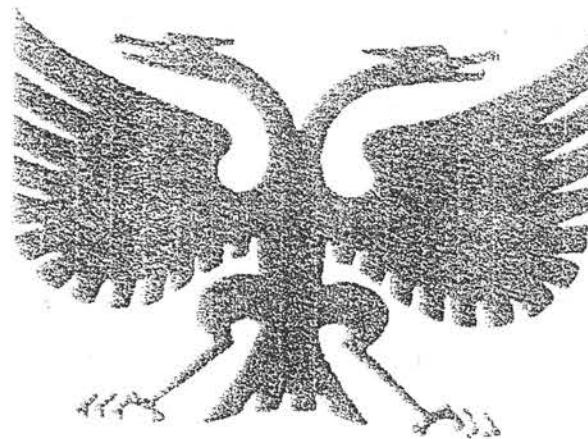

J.W. Greaves and Sons Ltd

Peter Marston


Cynllunio • Planning

in association with

Cynefin
Environmental

CONTENTS

LLECH.97.01	Land ownership boundary
LLECH.97.02	Permitted underground working areas
LLECH.97.03	Surface working areas, Llechwedd section
LLECH.97.04	Surface working areas, Maenofferen section
LLECH.97.05	Tipping areas, Llechwedd section (north)
LLECH.97.06	Tipping areas, Llechwedd section (south)
LLECH.97.07	Tipping areas, Maenofferen section
LLECH.97.08	Operational areas
LLECH.97.09	Landscape restoration, Llechwedd tip
LLECH.97.10	Landscape restoration, Ffridd y Blaen tip
LLECH.97.11	Landscape restoration, Maenofferen tip

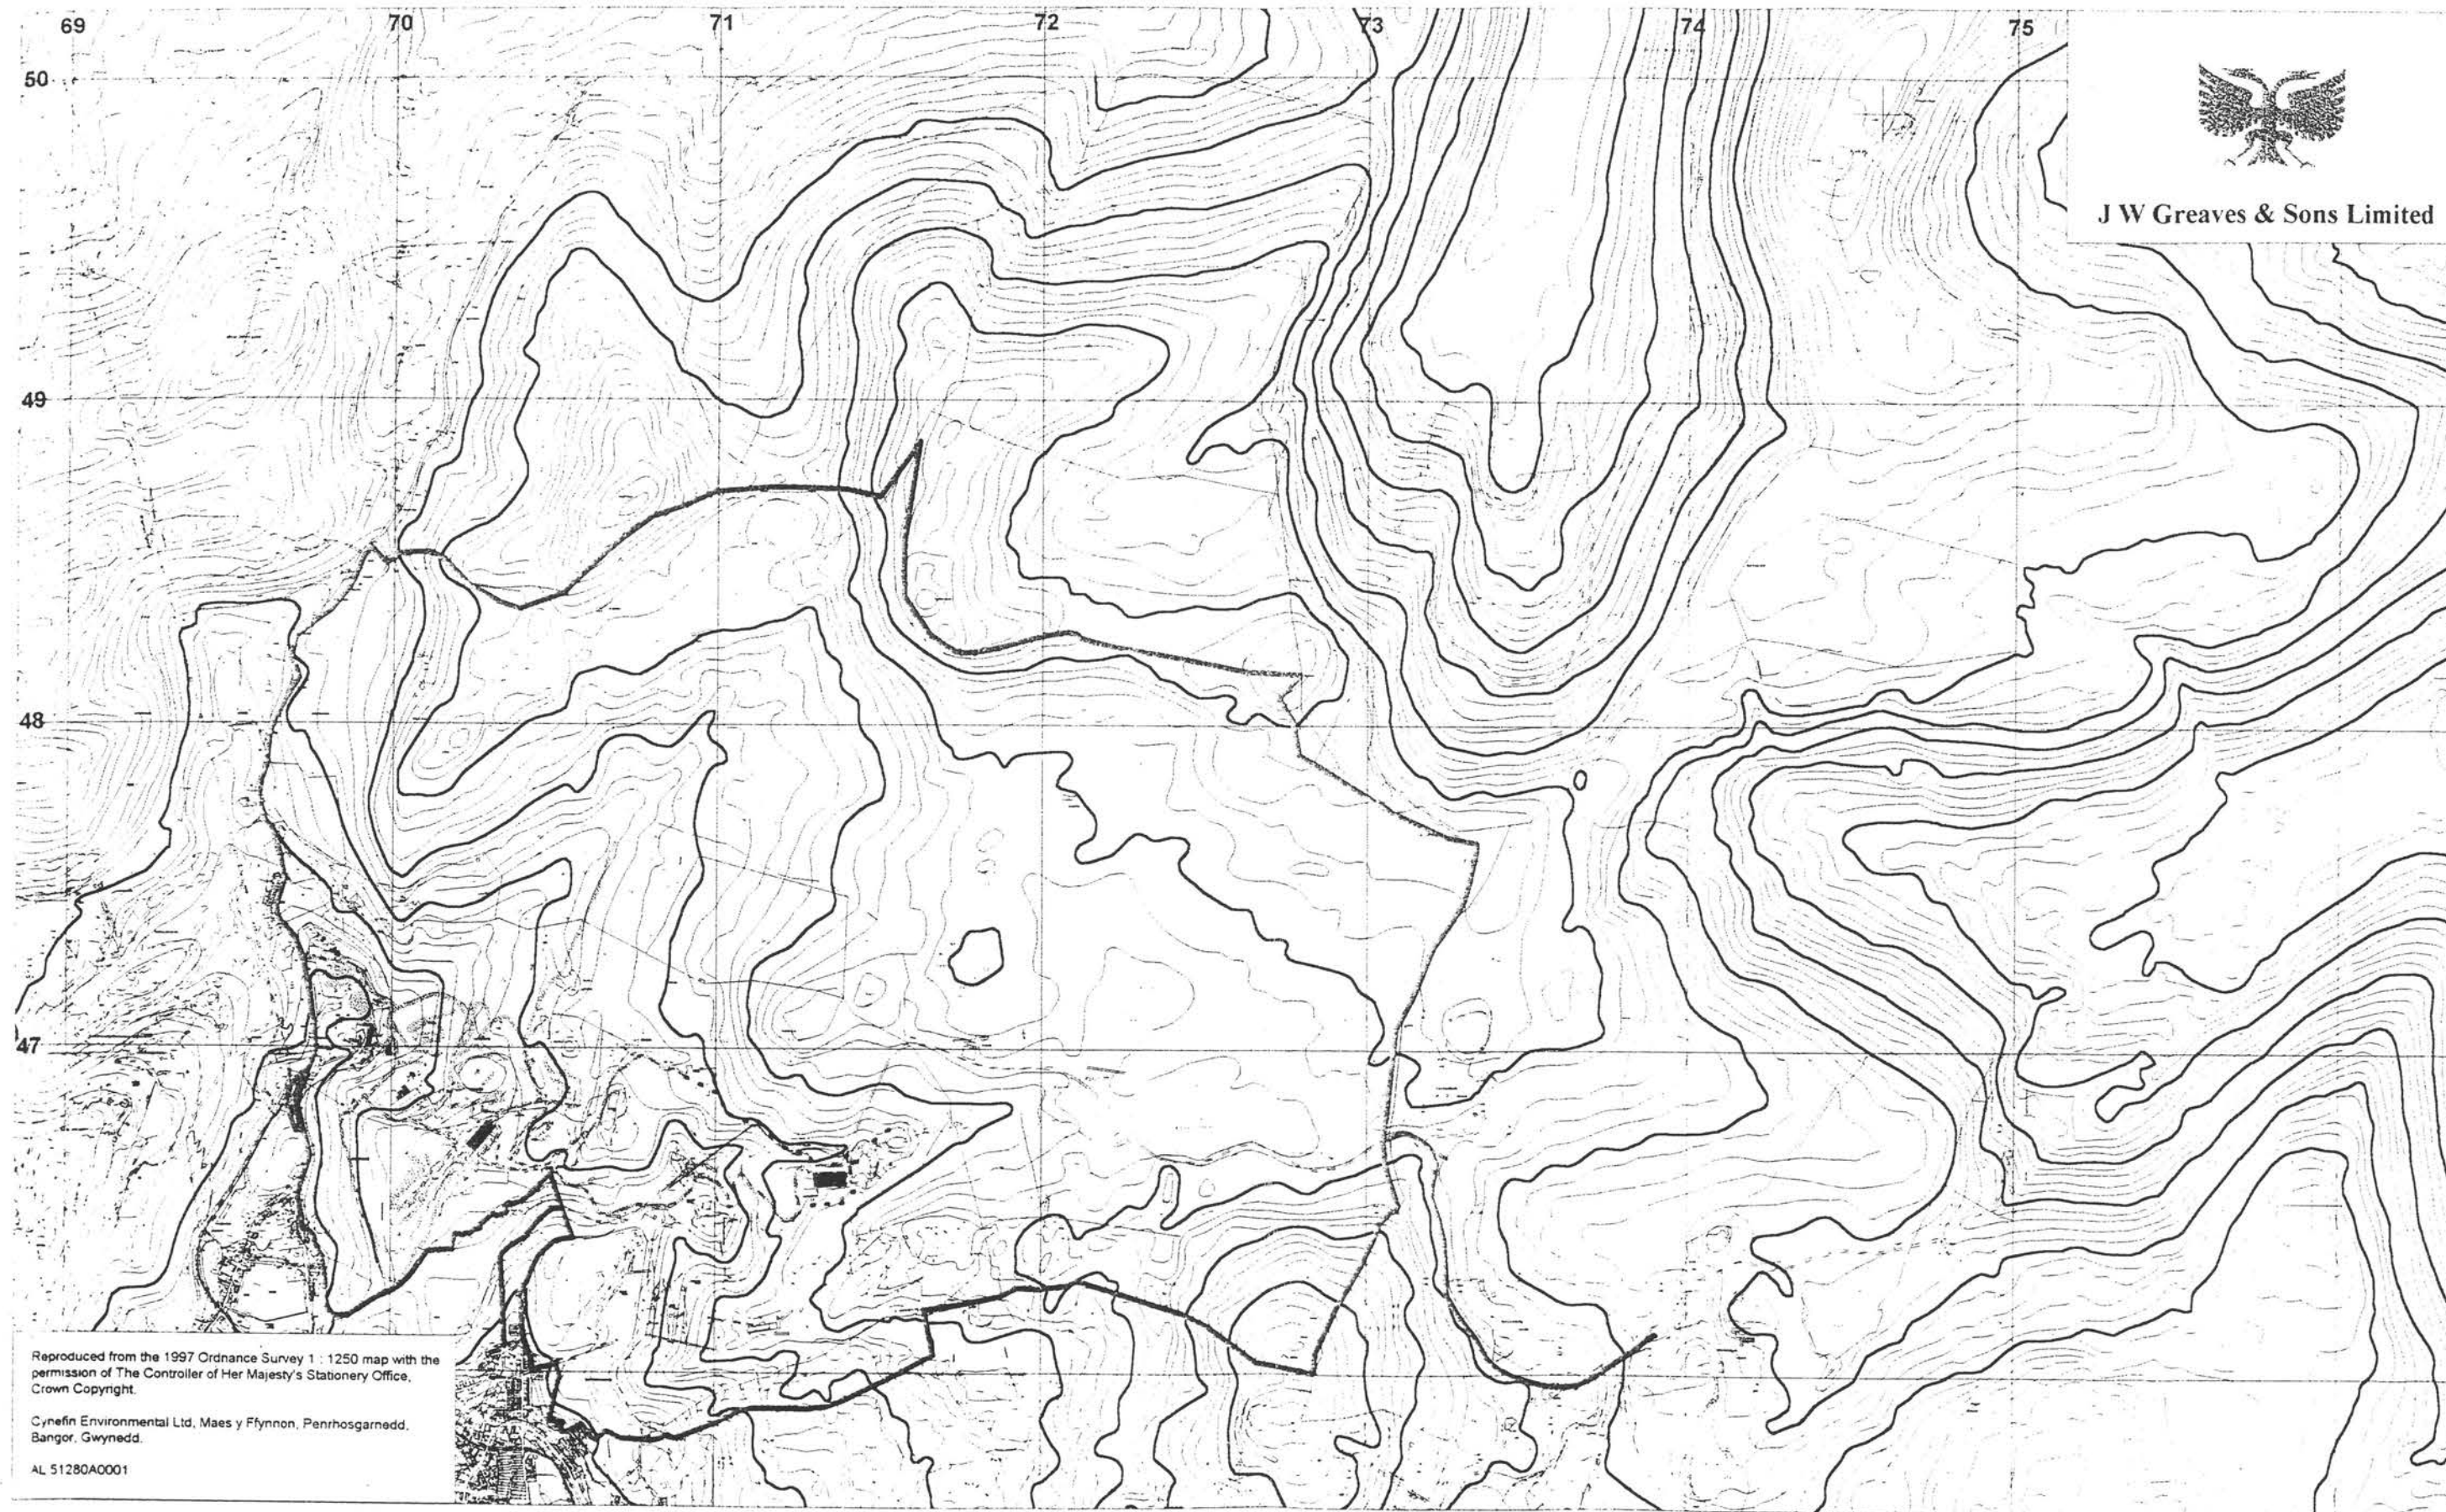

J W Greaves & Sons Limited

Cynefin
Environmental

Title
Land ownership boundary

Notation :  Land ownership boundary


NORTH

Drawing no. : LLECH.97.01


Scale : 1 : 20,000

Date : January 1998

Amendments :



JW Greaves & Sons Limited

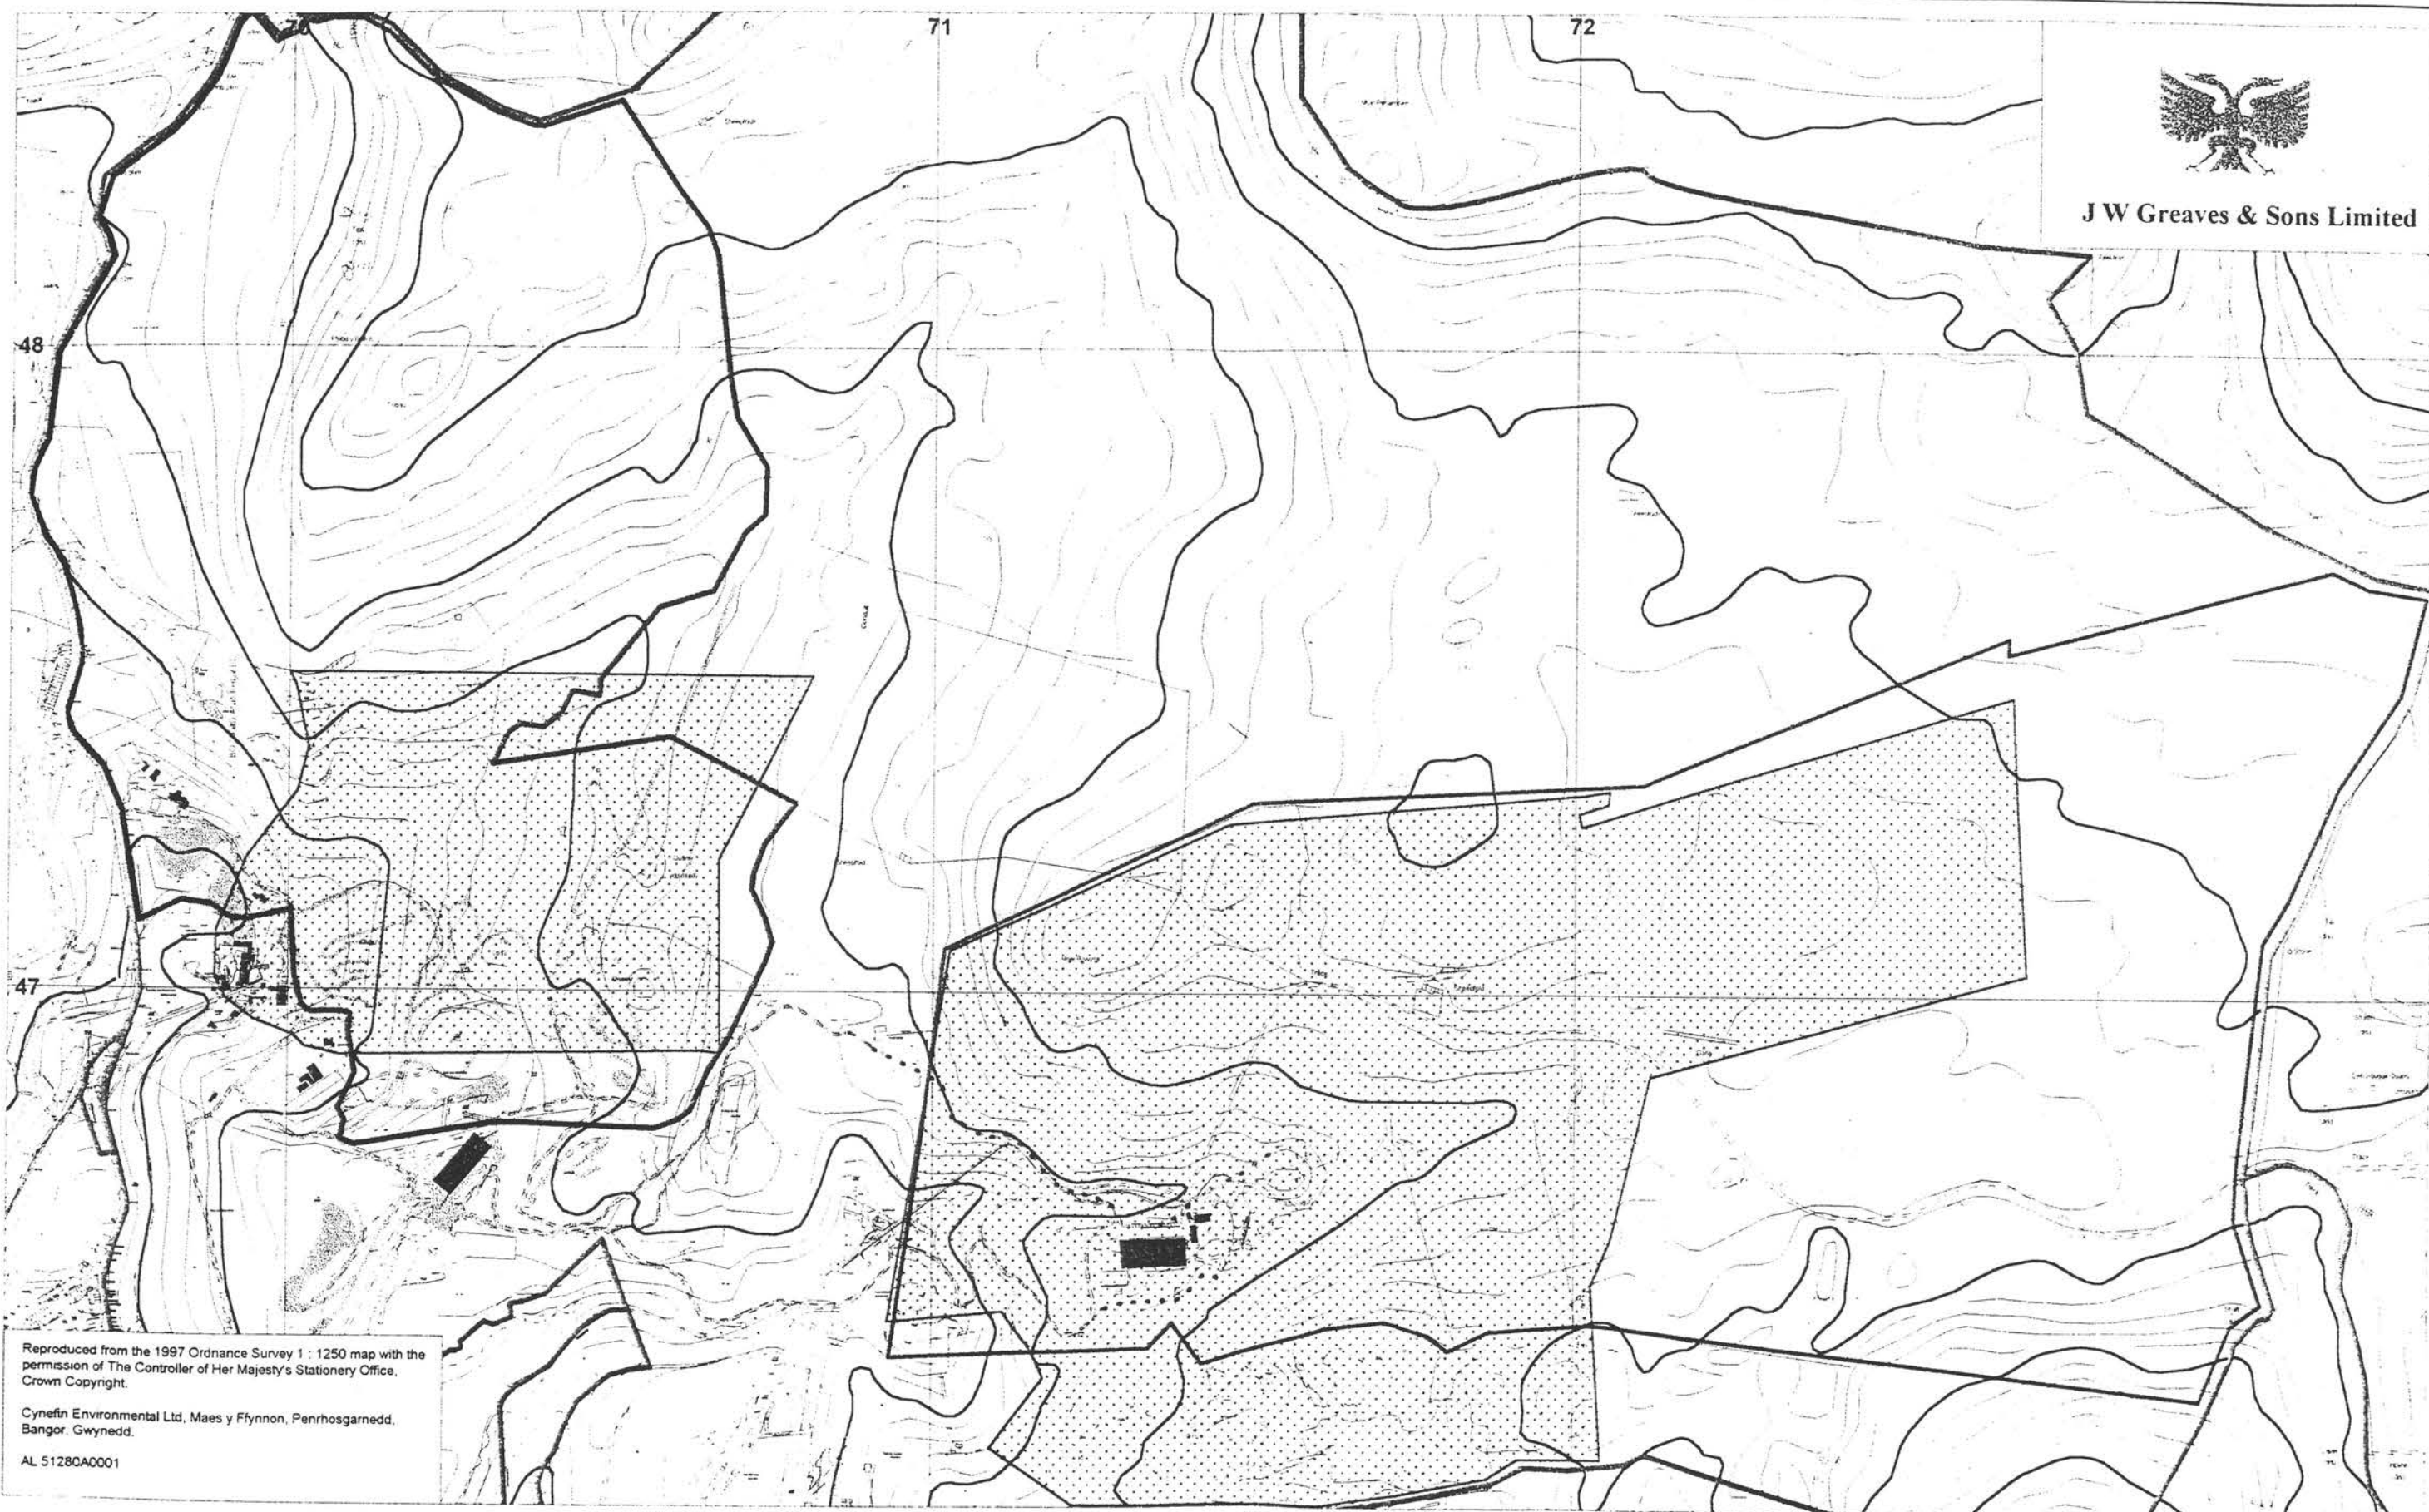

Reproduced from the 1997 Ordnance Survey 1 : 1250 map with the permission of The Controller of Her Majesty's Stationery Office, Crown Copyright.

Cynefin Environmental Ltd, Maes y Ffynnon, Penrhosgarnedd, Bangor, Gwynedd.

AL 51280A0001

Cynefin
Environmental

Title

Permitted underground working areas

Notation :



-  Land ownership boundary
-  Permitted underground working area
-  Current limit of underground workings

Drawing no. : LLECH.97.02

Scale : 1 : 10,000

Date : January 1998

Amendments :



J W Greaves & Sons Limited

Reproduced from the 1997 Ordnance Survey 1 : 1250 map with the permission of The Controller of Her Majesty's Stationery Office, Crown Copyright.

Cynefin Environmental Ltd, Maes y Ffynnon, Penrhosgarnedd, Bangor, Gwynedd.

AL 51280A0001

Title

**Surface working areas,
Llechwedd section.**

Notation



- Land ownership boundary
- Permitted area of surface working
- Quarry faces
- Quarry floors
- Current operational areas for surface working
- Additional surface working areas in 5 year plan
- Permitted areas for surface tipping

Drawing no. : LLECH.97.03

Scale : 1 : 5,000

Date : January 1998

Amendments :

Cynefin
Environmental



J W Greaves & Sons Limited

Dam

CS


Moel Bowydd

Track

Sheepfold

71

46

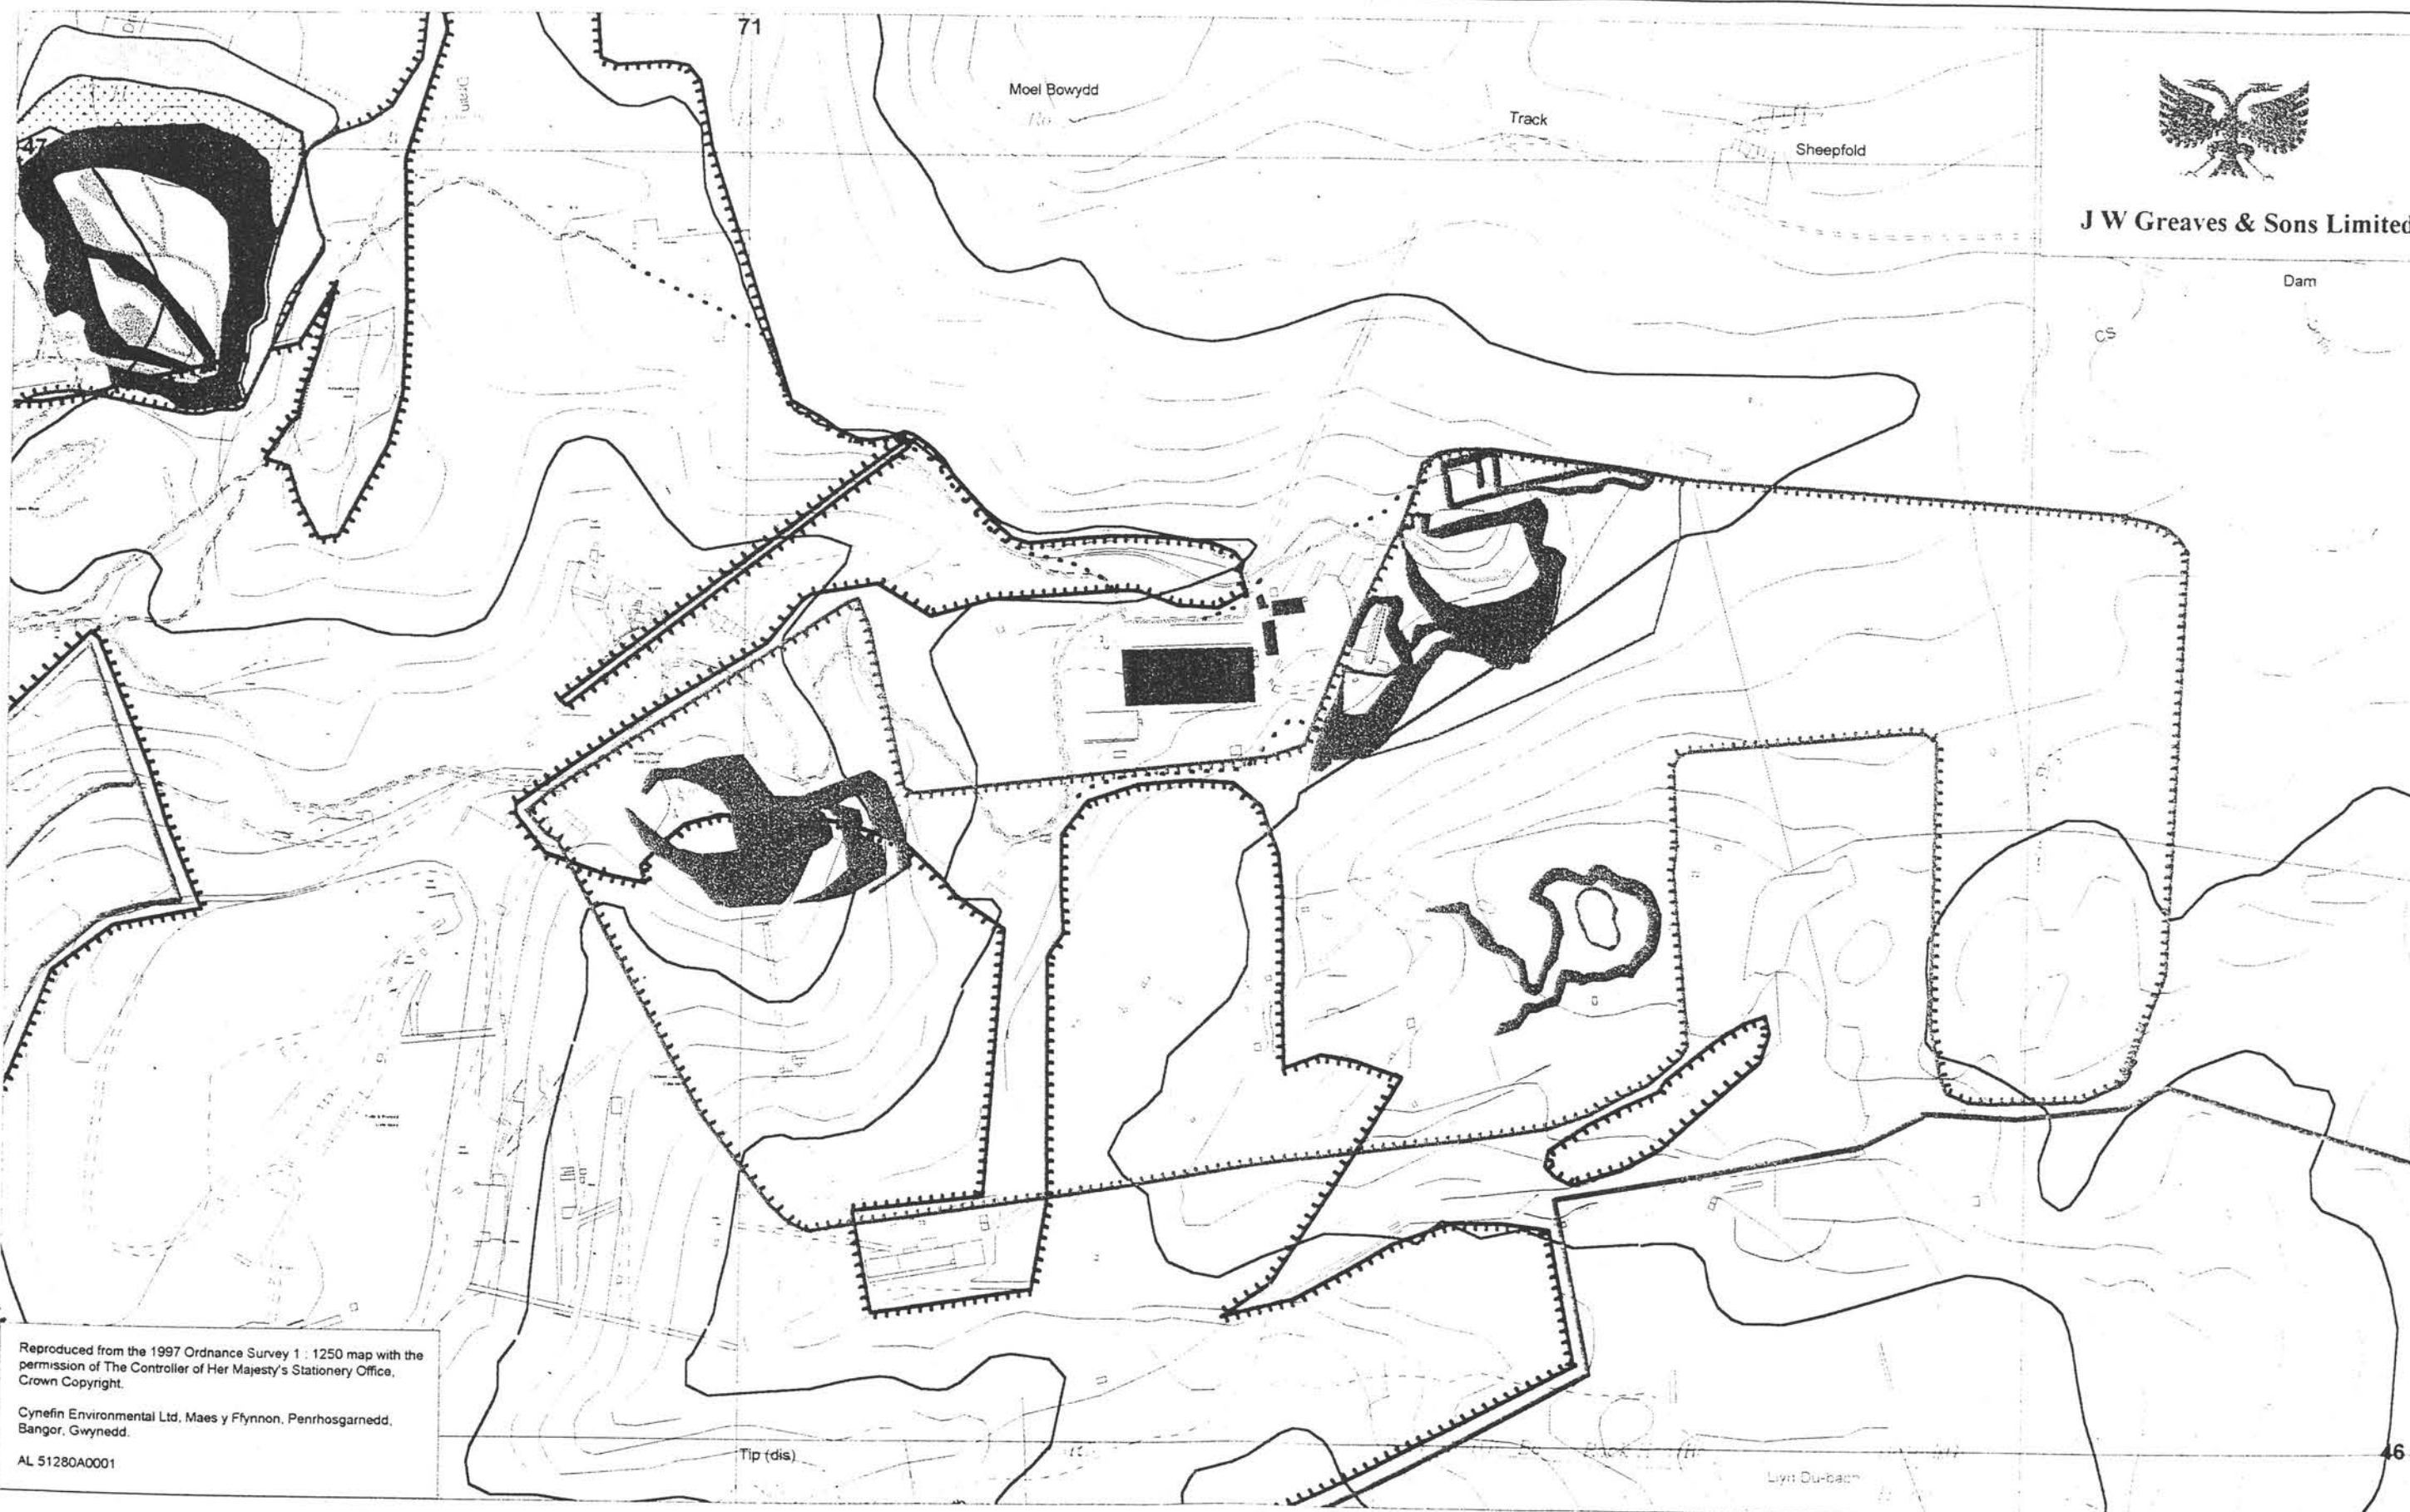

Reproduced from the 1997 Ordnance Survey 1 : 1250 map with the permission of The Controller of Her Majesty's Stationery Office, Crown Copyright.

Cynefin Environmental Ltd, Maes y Ffynnon, Penrhosgarnedd, Bangor, Gwynedd.

AL 51280A0001

Cynefin
Environmental

Title

**Surface working areas,
Maenofferen section.**

Notation :



- Land ownership boundary
- Permitted area of surface working
- Permitted areas for surface tipping
- Quarry faces
- Quarry floors
- Additional surface working areas in 5 year plan
- Proposed new access roads

Drawing no. : LLECH.97.04


Scale : 1 : 5,000

Date : January 1998

Amendments :



J W Greaves & Sons Limited

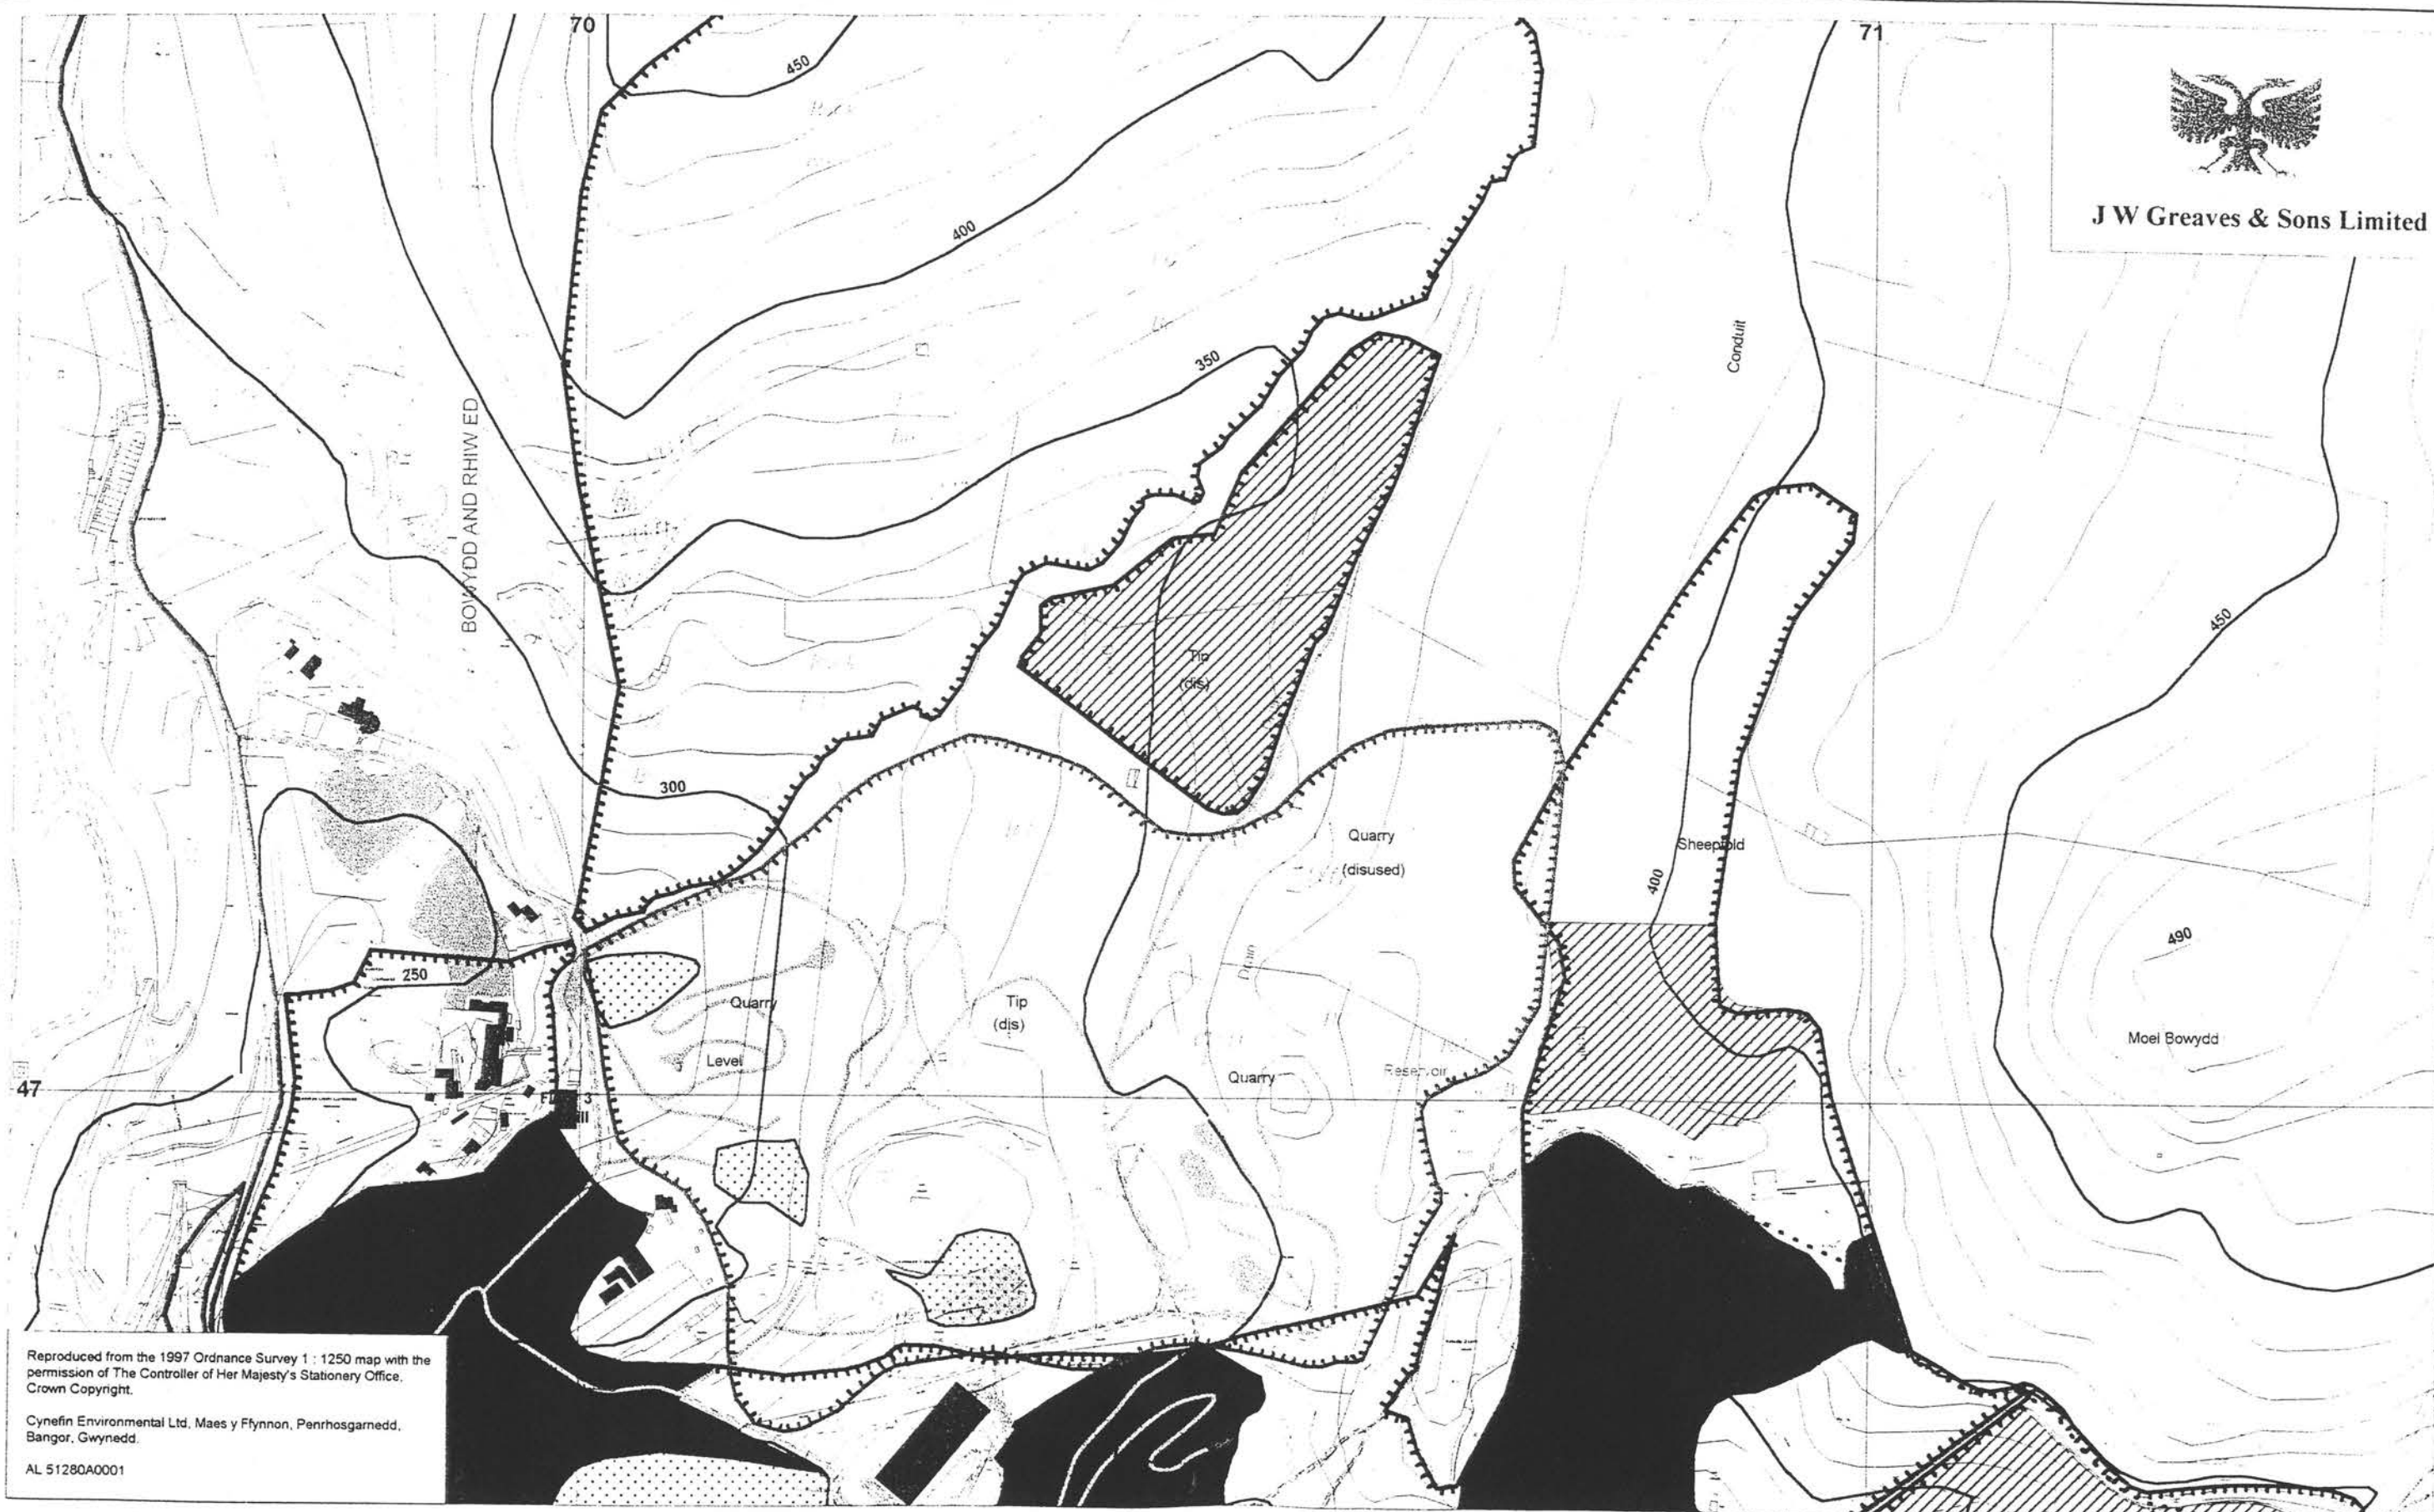

Reproduced from the 1997 Ordnance Survey 1 : 1250 map with the permission of The Controller of Her Majesty's Stationery Office, Crown Copyright.

Cynefin Environmental Ltd, Maes y Ffynnon, Penrhosgarnedd, Bangor, Gwynedd.

AL 51280A0001

Cynefin
Environmental

Title

Tipping areas, Llechwedd section (north)

Notation :



- Land ownership boundary
- Permitted area of surface working
- Permitted areas for surface tipping
- Areas where tipping is complete
- Current operational tipping areas
- Additional tipping areas in 5 year plan
- Access roads

Drawing no. : LLECH.97.05

Scale : 1 : 5,000

Date : January 1998

Amendments :



J W Greaves & Sons Limited

Moel Bowydd

47

Reproduced from the 1997 Ordnance Survey 1 : 1250 map with the permission of The Controller of Her Majesty's Stationery Office, Crown Copyright.
 Cynefin Environmental Ltd, Maes y Ffynnon, Penrhosgarnedd, Bangor, Gwynedd.
 AL 51280A0001

Cynefin
 Environmental

Title
 Tipping areas, Llechwedd section (south)


Notation :

 Land ownership boundary
 Permitted area of surface working
 Permitted areas for surface tipping
 Areas where tipping is complete
 Current operational tipping areas
 Additional tipping areas in 5 year plan
 Access roads

Drawing no. : LLECH.97.06
 Scale : 1 : 5,000
 Date : January 1998
 Amendments :



J W Greaves & Sons Limited

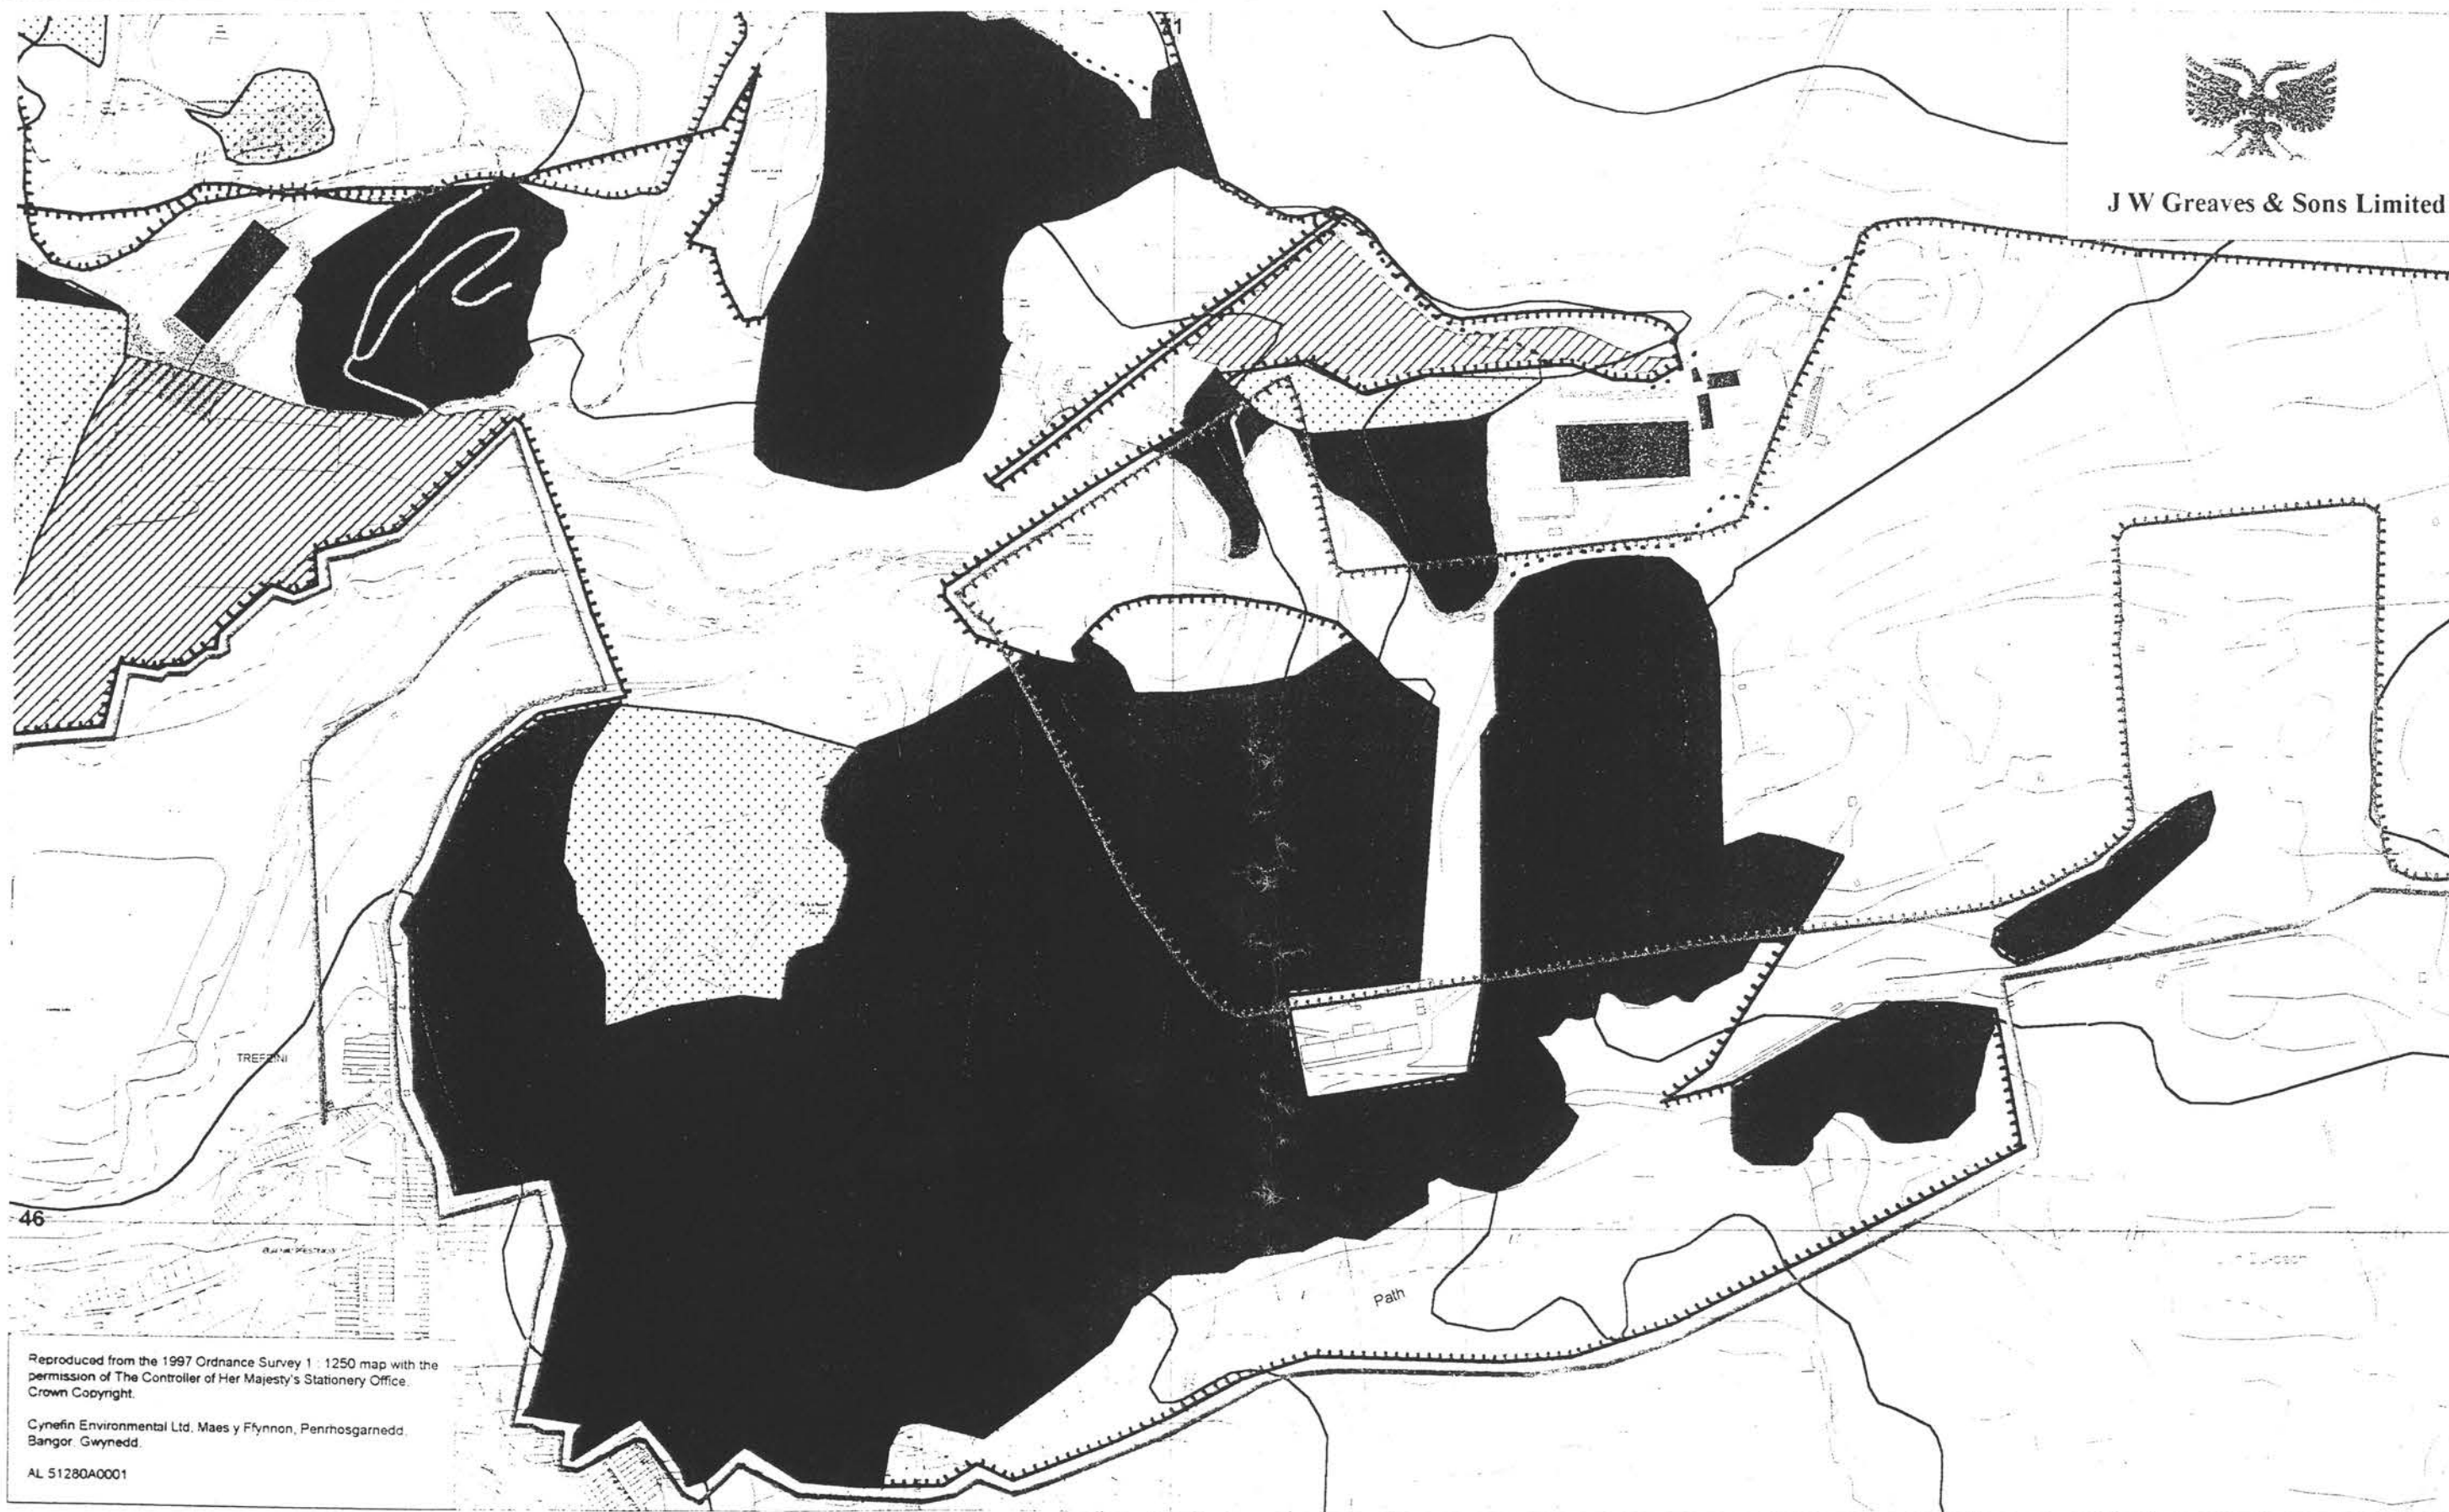

Reproduced from the 1997 Ordnance Survey 1 : 1250 map with the permission of The Controller of Her Majesty's Stationery Office. Crown Copyright.

Cynefin Environmental Ltd, Maes y Ffynnon, Penrhosgarnedd, Bangor, Gwynedd.

AL 51280A0001

Title

Tipping areas, Maenofferen section

Notation :

NORTH

-  Land ownership boundary
-  Permitted area of surface working
-  Permitted areas for surface tipping
-  Areas where tipping is complete
-  Current operational tipping areas
-  Additional tipping areas in 5 year plan
-  Proposed new access roads

Drawing no. : LLECH.97.07

Scale : 1 : 5,000

Date : January 1998


Amendments :

Cynefin
Environmental





J W Greaves & Sons Limited

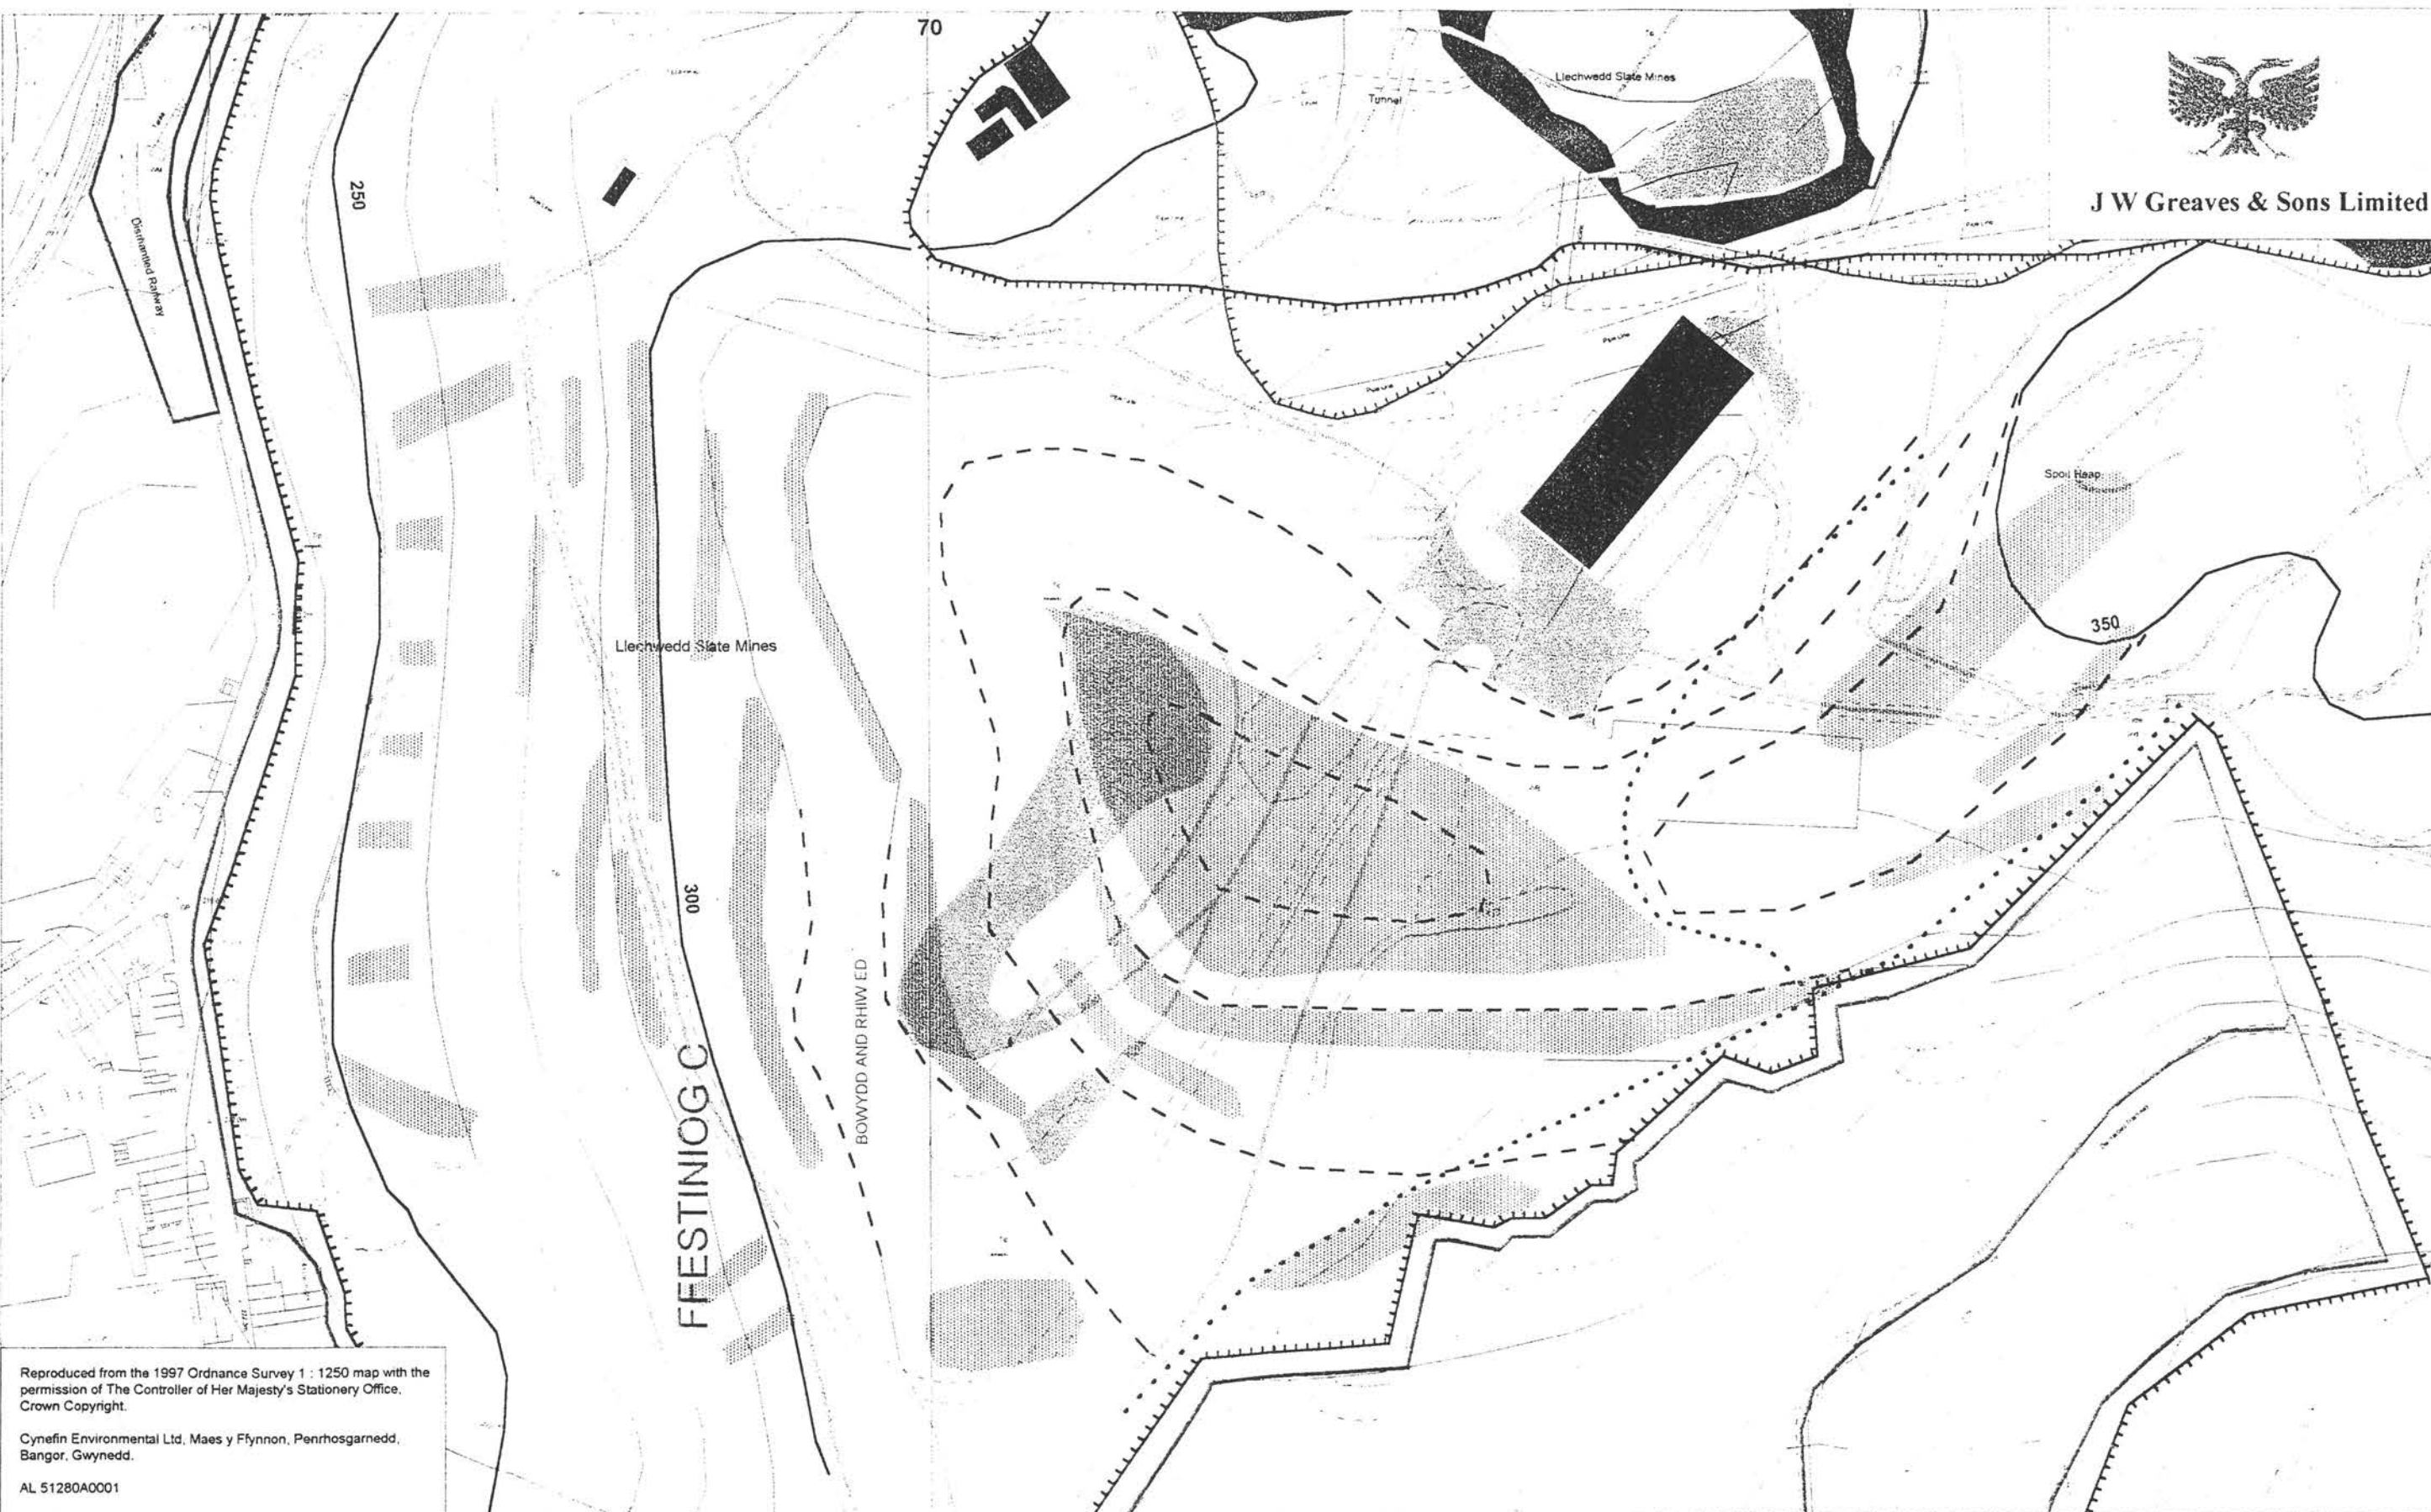

Reproduced from the 1997 Ordnance Survey 1 : 1250 map with the permission of The Controller of Her Majesty's Stationery Office. Crown Copyright.

Cynefin Environmental Ltd, Maes y Ffynnon, Penrhosgarnedd, Bangor, Gwynedd.

AL 51280A0001

Cynefin
Environmental

Title

**Landscape restoration
Llechredd tip**

Notation :



- Land ownership boundary
- Permitted area of surface working
- Permitted areas for surface tipping
- Landscaped restoration areas
- Proposed contour lines of new tip
- Proposed new access road

Drawing no. : LLECH.97.09

Scale : 1 : 2500


Date : January 1998

Amendments :



J W Greaves & Sons Limited

Condu

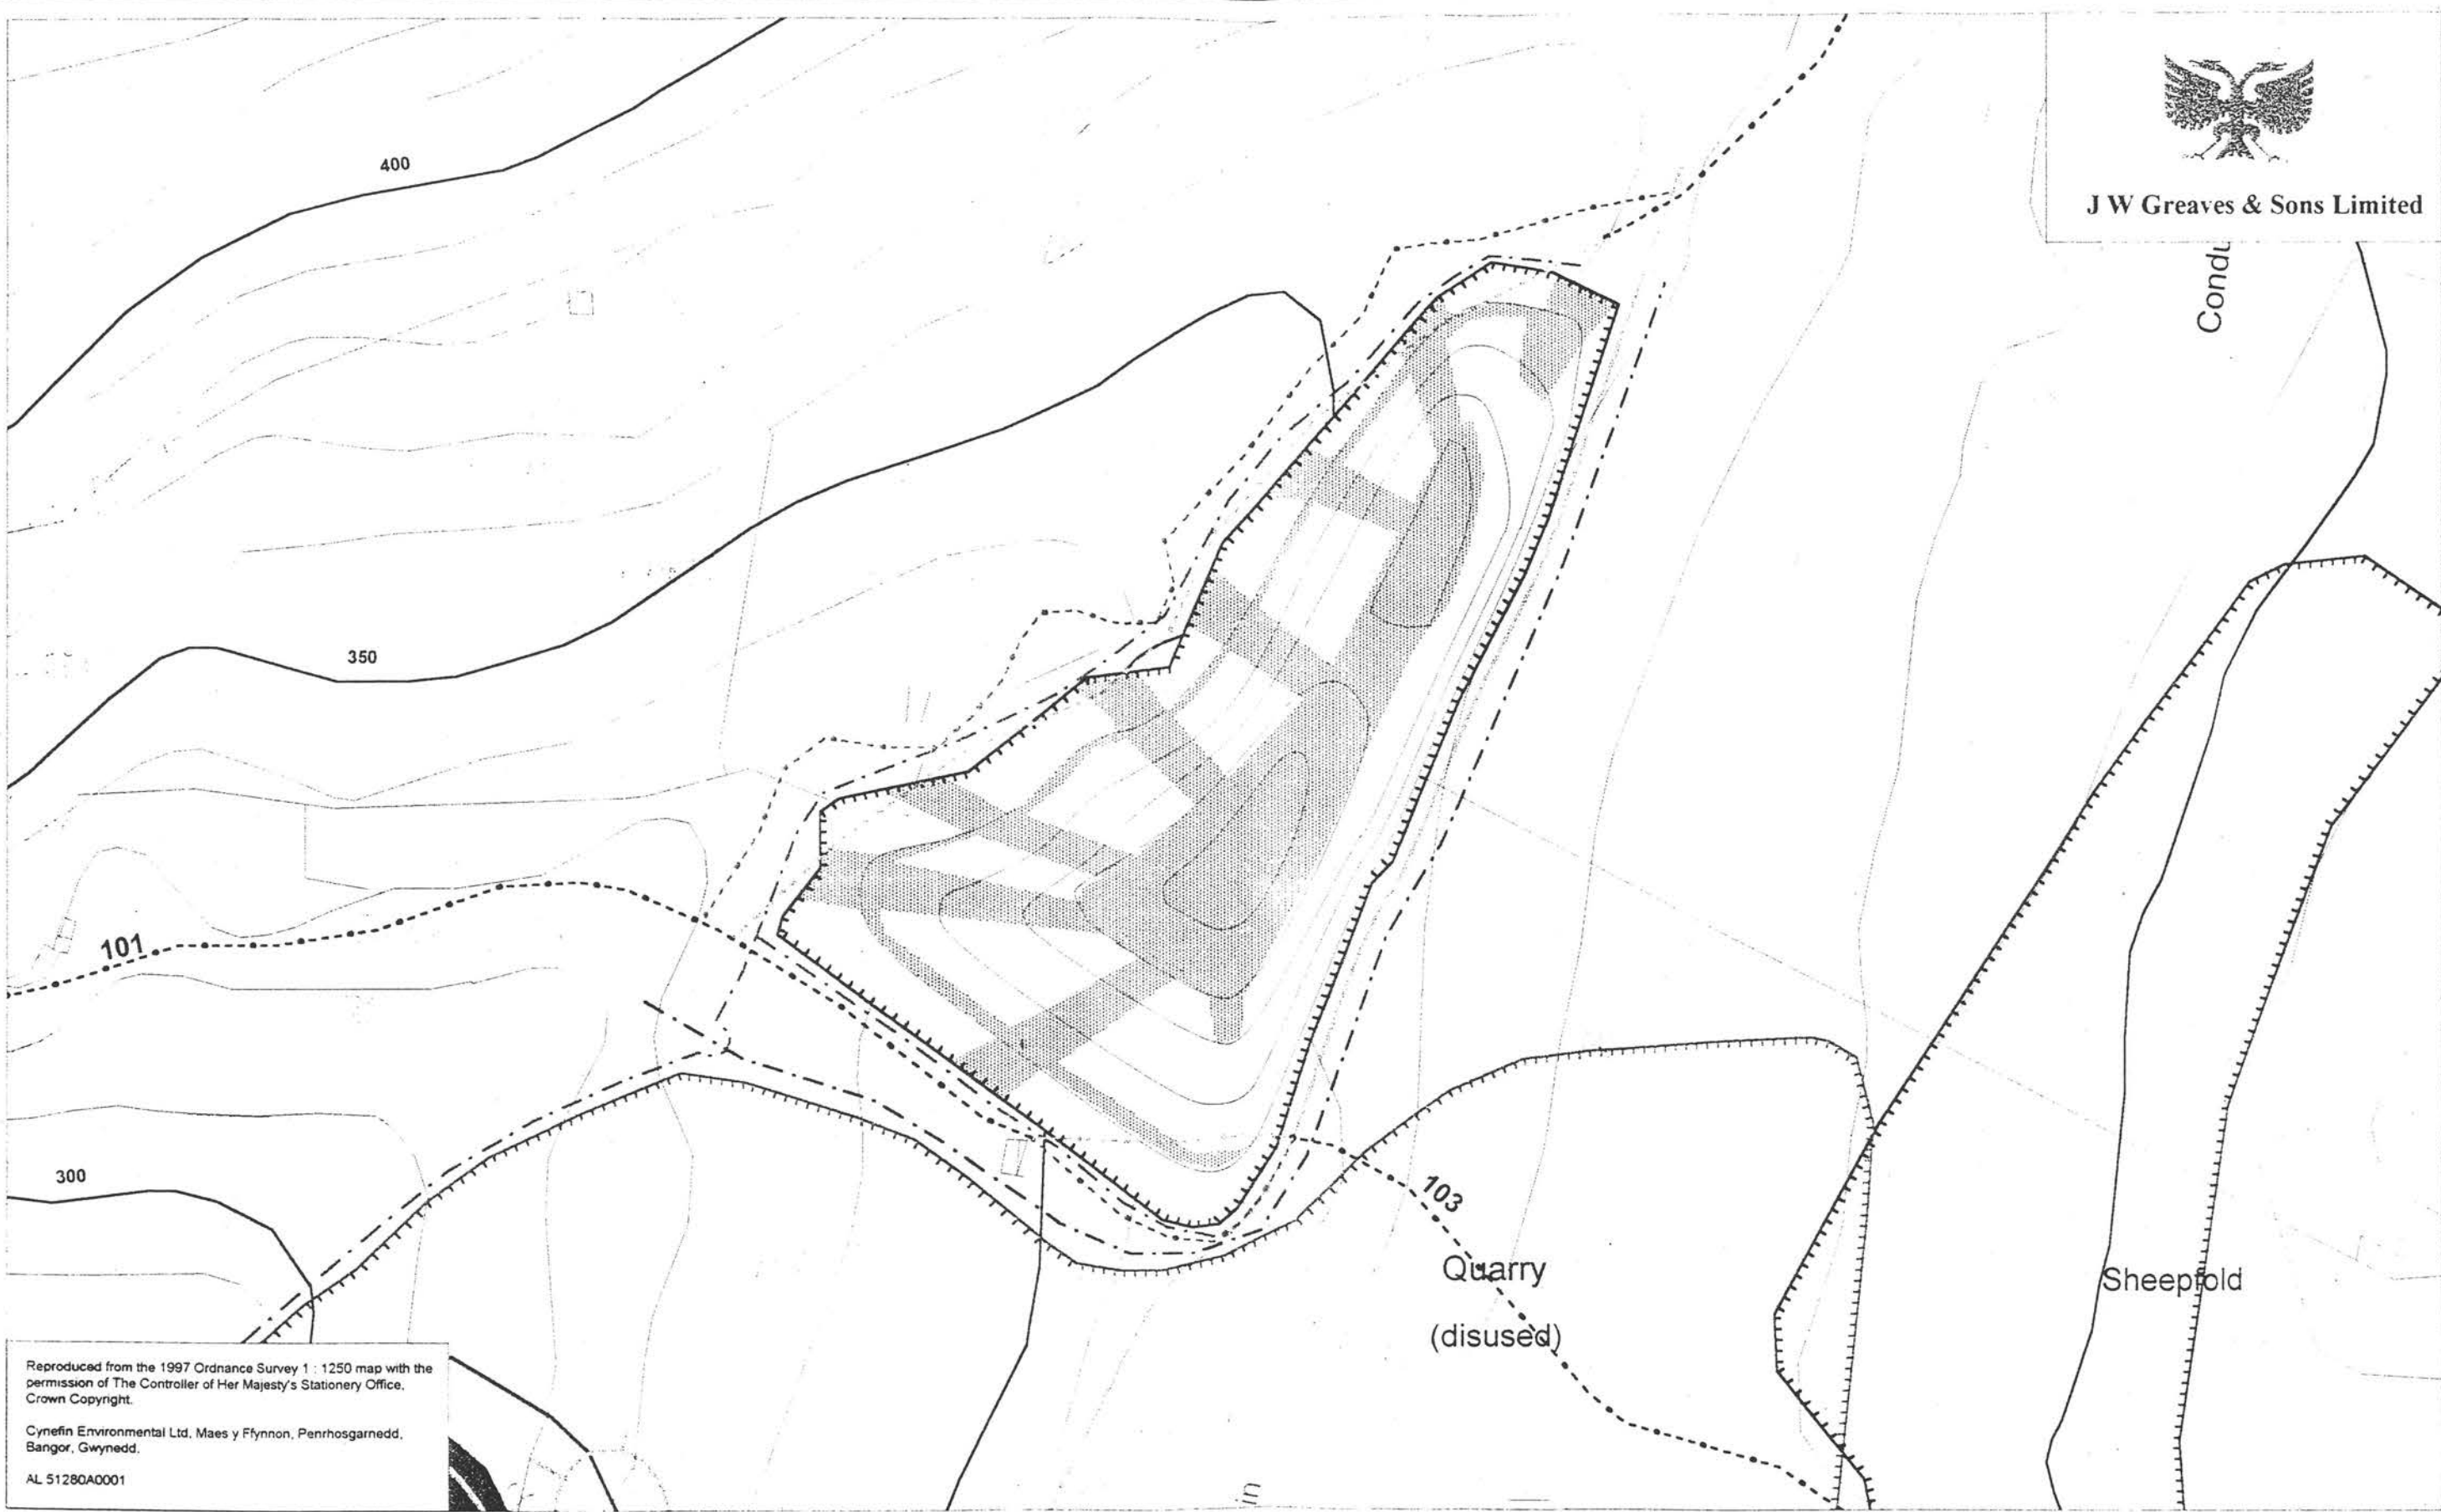

Reproduced from the 1997 Ordnance Survey 1 : 1250 map with the permission of The Controller of Her Majesty's Stationary Office, Crown Copyright.
Cynefin Environmental Ltd, Maes y Ffynnon, Penrhosgarnedd, Bangor, Gwynedd.
AL 51280A0001

Cynefin
Environmental

Title
Landscape restoration
Ffridd y Blaen tip

Notation :



-  Permitted area of surface tipping
-  Landscaped treatment areas
-  Existing public right of way
-  Public right of way to be diverted
-  Diverted public right of way
-  Surface water cut off drain
-  Tip collection drain

Drawing no. : LLECH.97.10


Scale : 1 : 2500

Date : January 1998

Amendments :



J W Greaves & Sons Limited

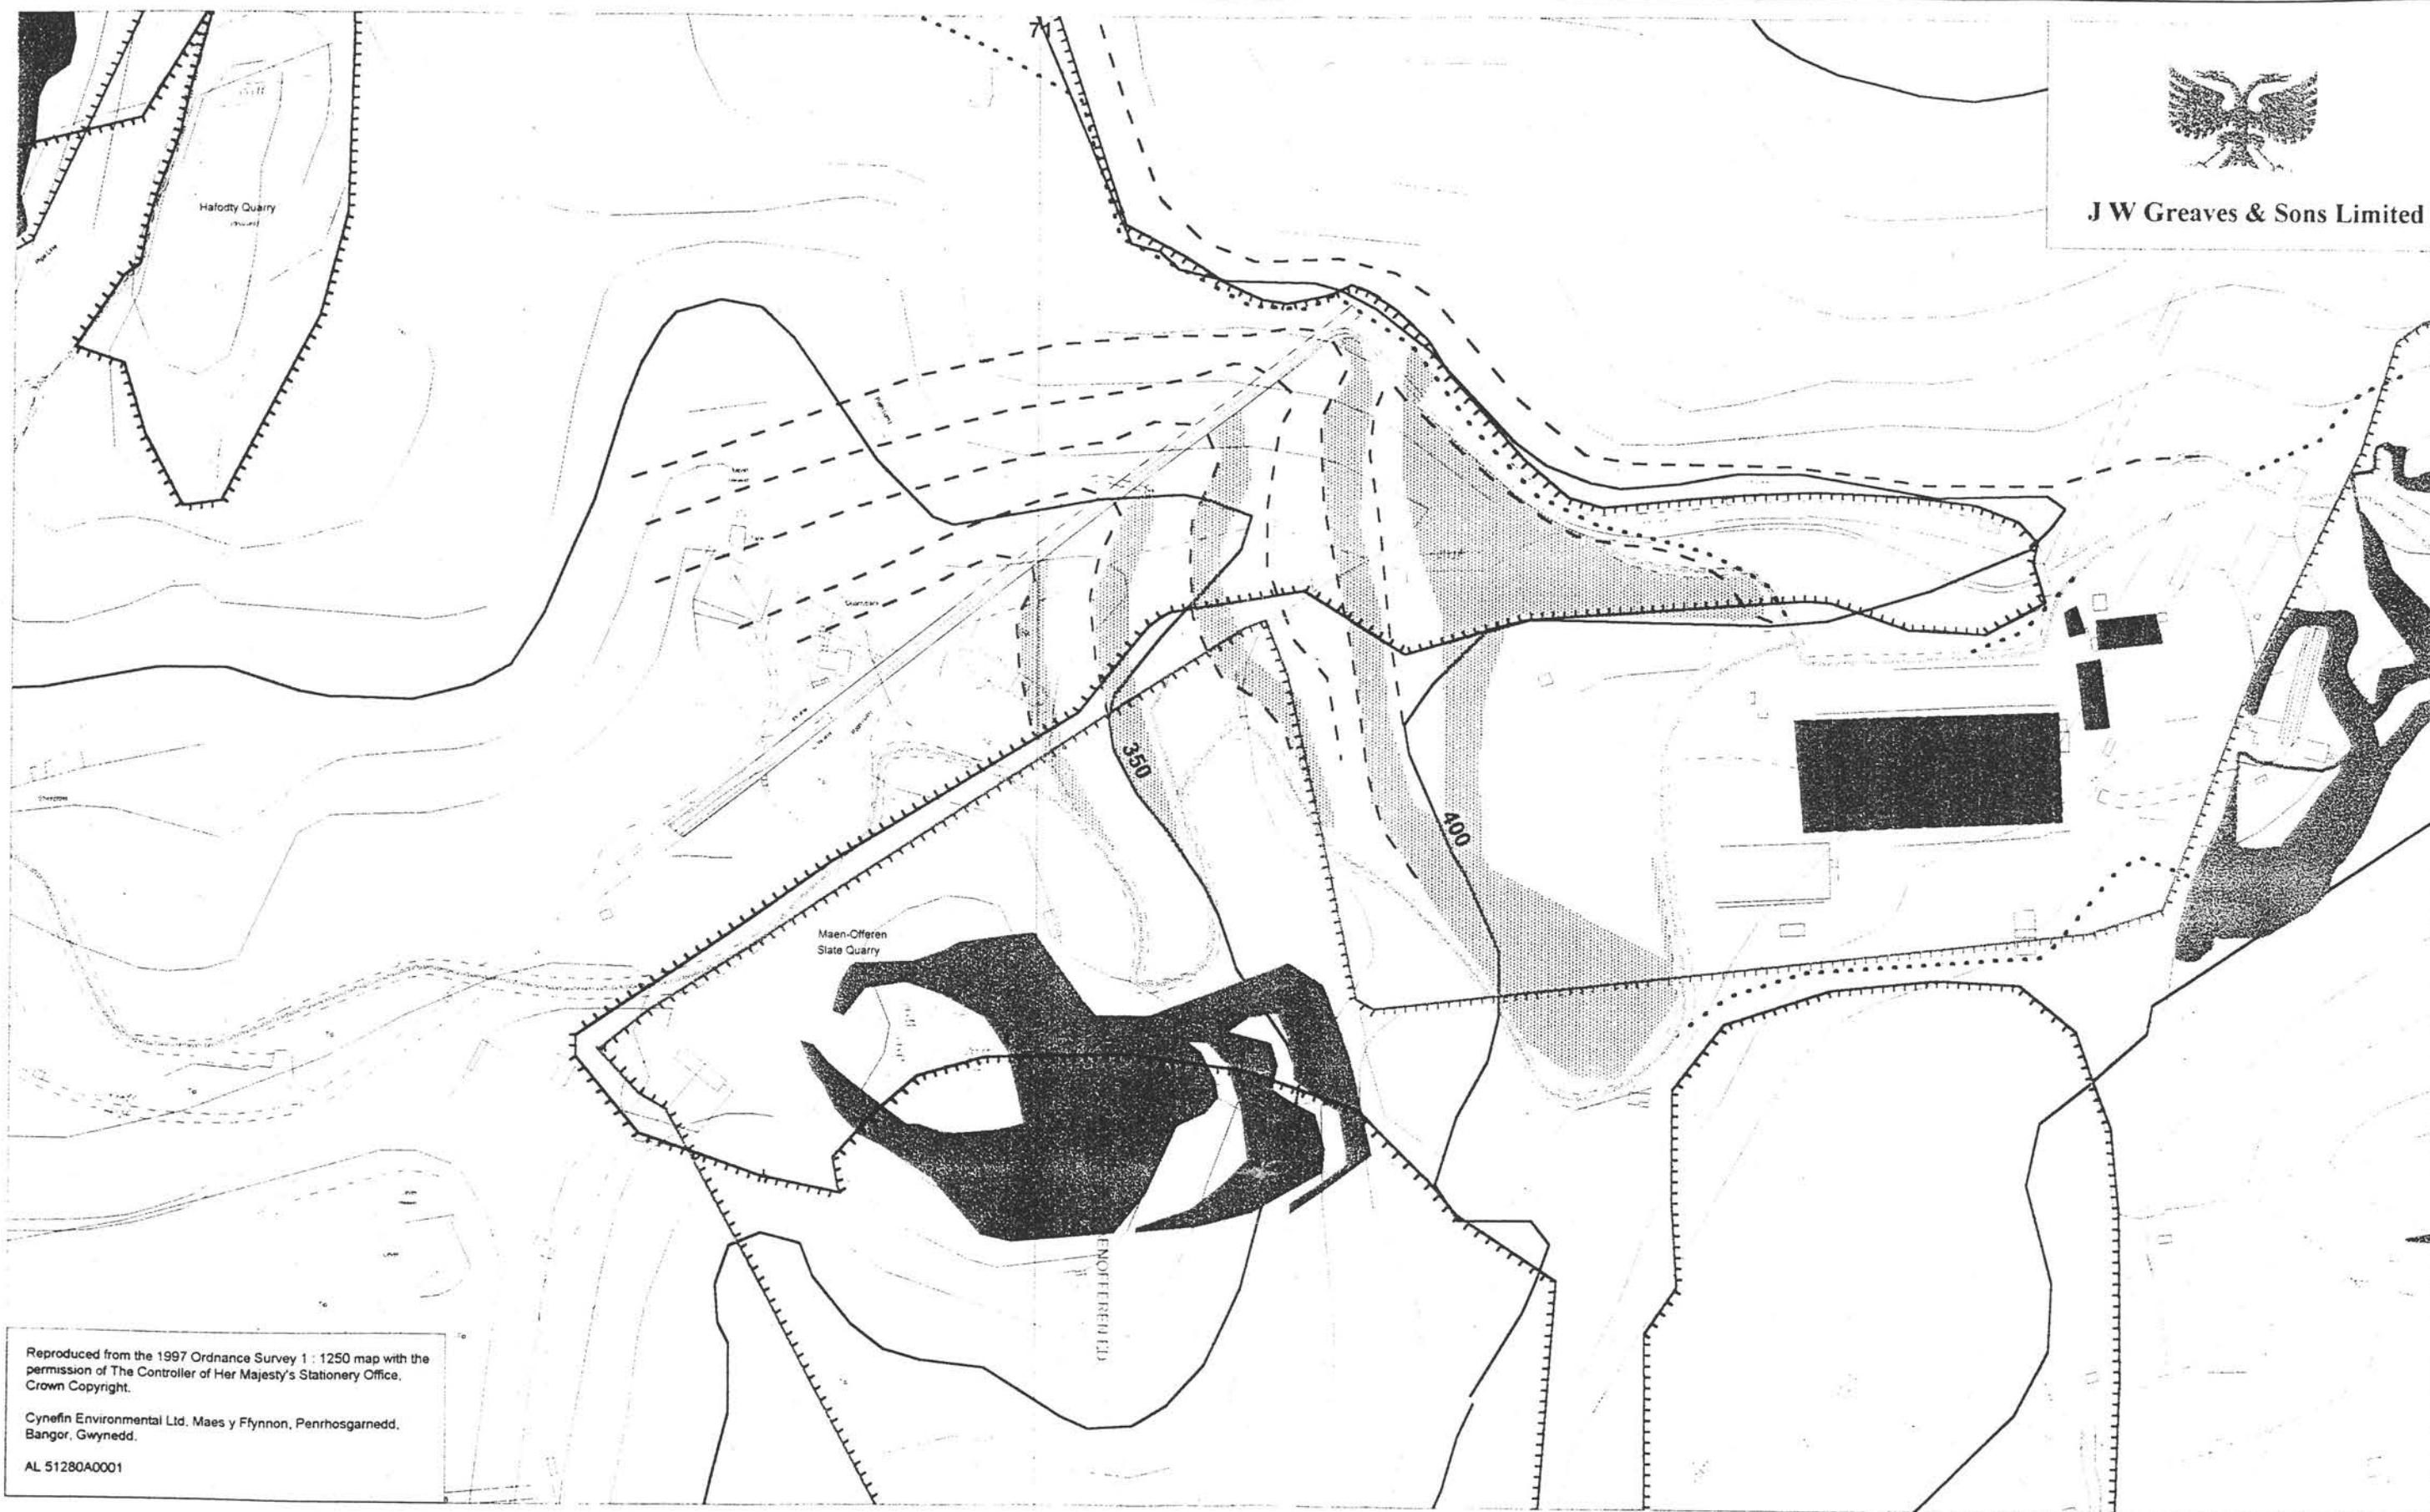

Reproduced from the 1997 Ordnance Survey 1 : 1250 map with the permission of The Controller of Her Majesty's Stationery Office, Crown Copyright.

Cynefin Environmental Ltd, Maes y Ffynnon, Penrhosgarnedd, Bangor, Gwynedd.

AL 51280A0001

Cynefin
Environmental

Title
**Landscape restoration
Maenofferen tip**

Notation :



- Landscaped treatment areas
- Permitted area of surface working
- Permitted areas for surface tipping
- Water cut off/ diversion drain
- Proposed new access road
- Future tipping area

Drawing no. : LLECH.97.11

Scale : 1 : 2500

Date : January 1998

Amendments :